


PLOT DATE = Fri, Sep 02 07:56:05 2005
 FILE NAME = I:\10207780\10207780.dwg
 PLOT SCALE = 1/8" = 1' IN.
 USER NAME = jordanhd

ORIGINAL SURVEYED BY DATE
 SURVEY PLOTTED
 NOTE BOOK NO.
 AREAS CHECKED

FINAL SURVEYED BY DATE
 SURVEY PLOTTED
 NOTE BOOK NO.
 AREAS CHECKED

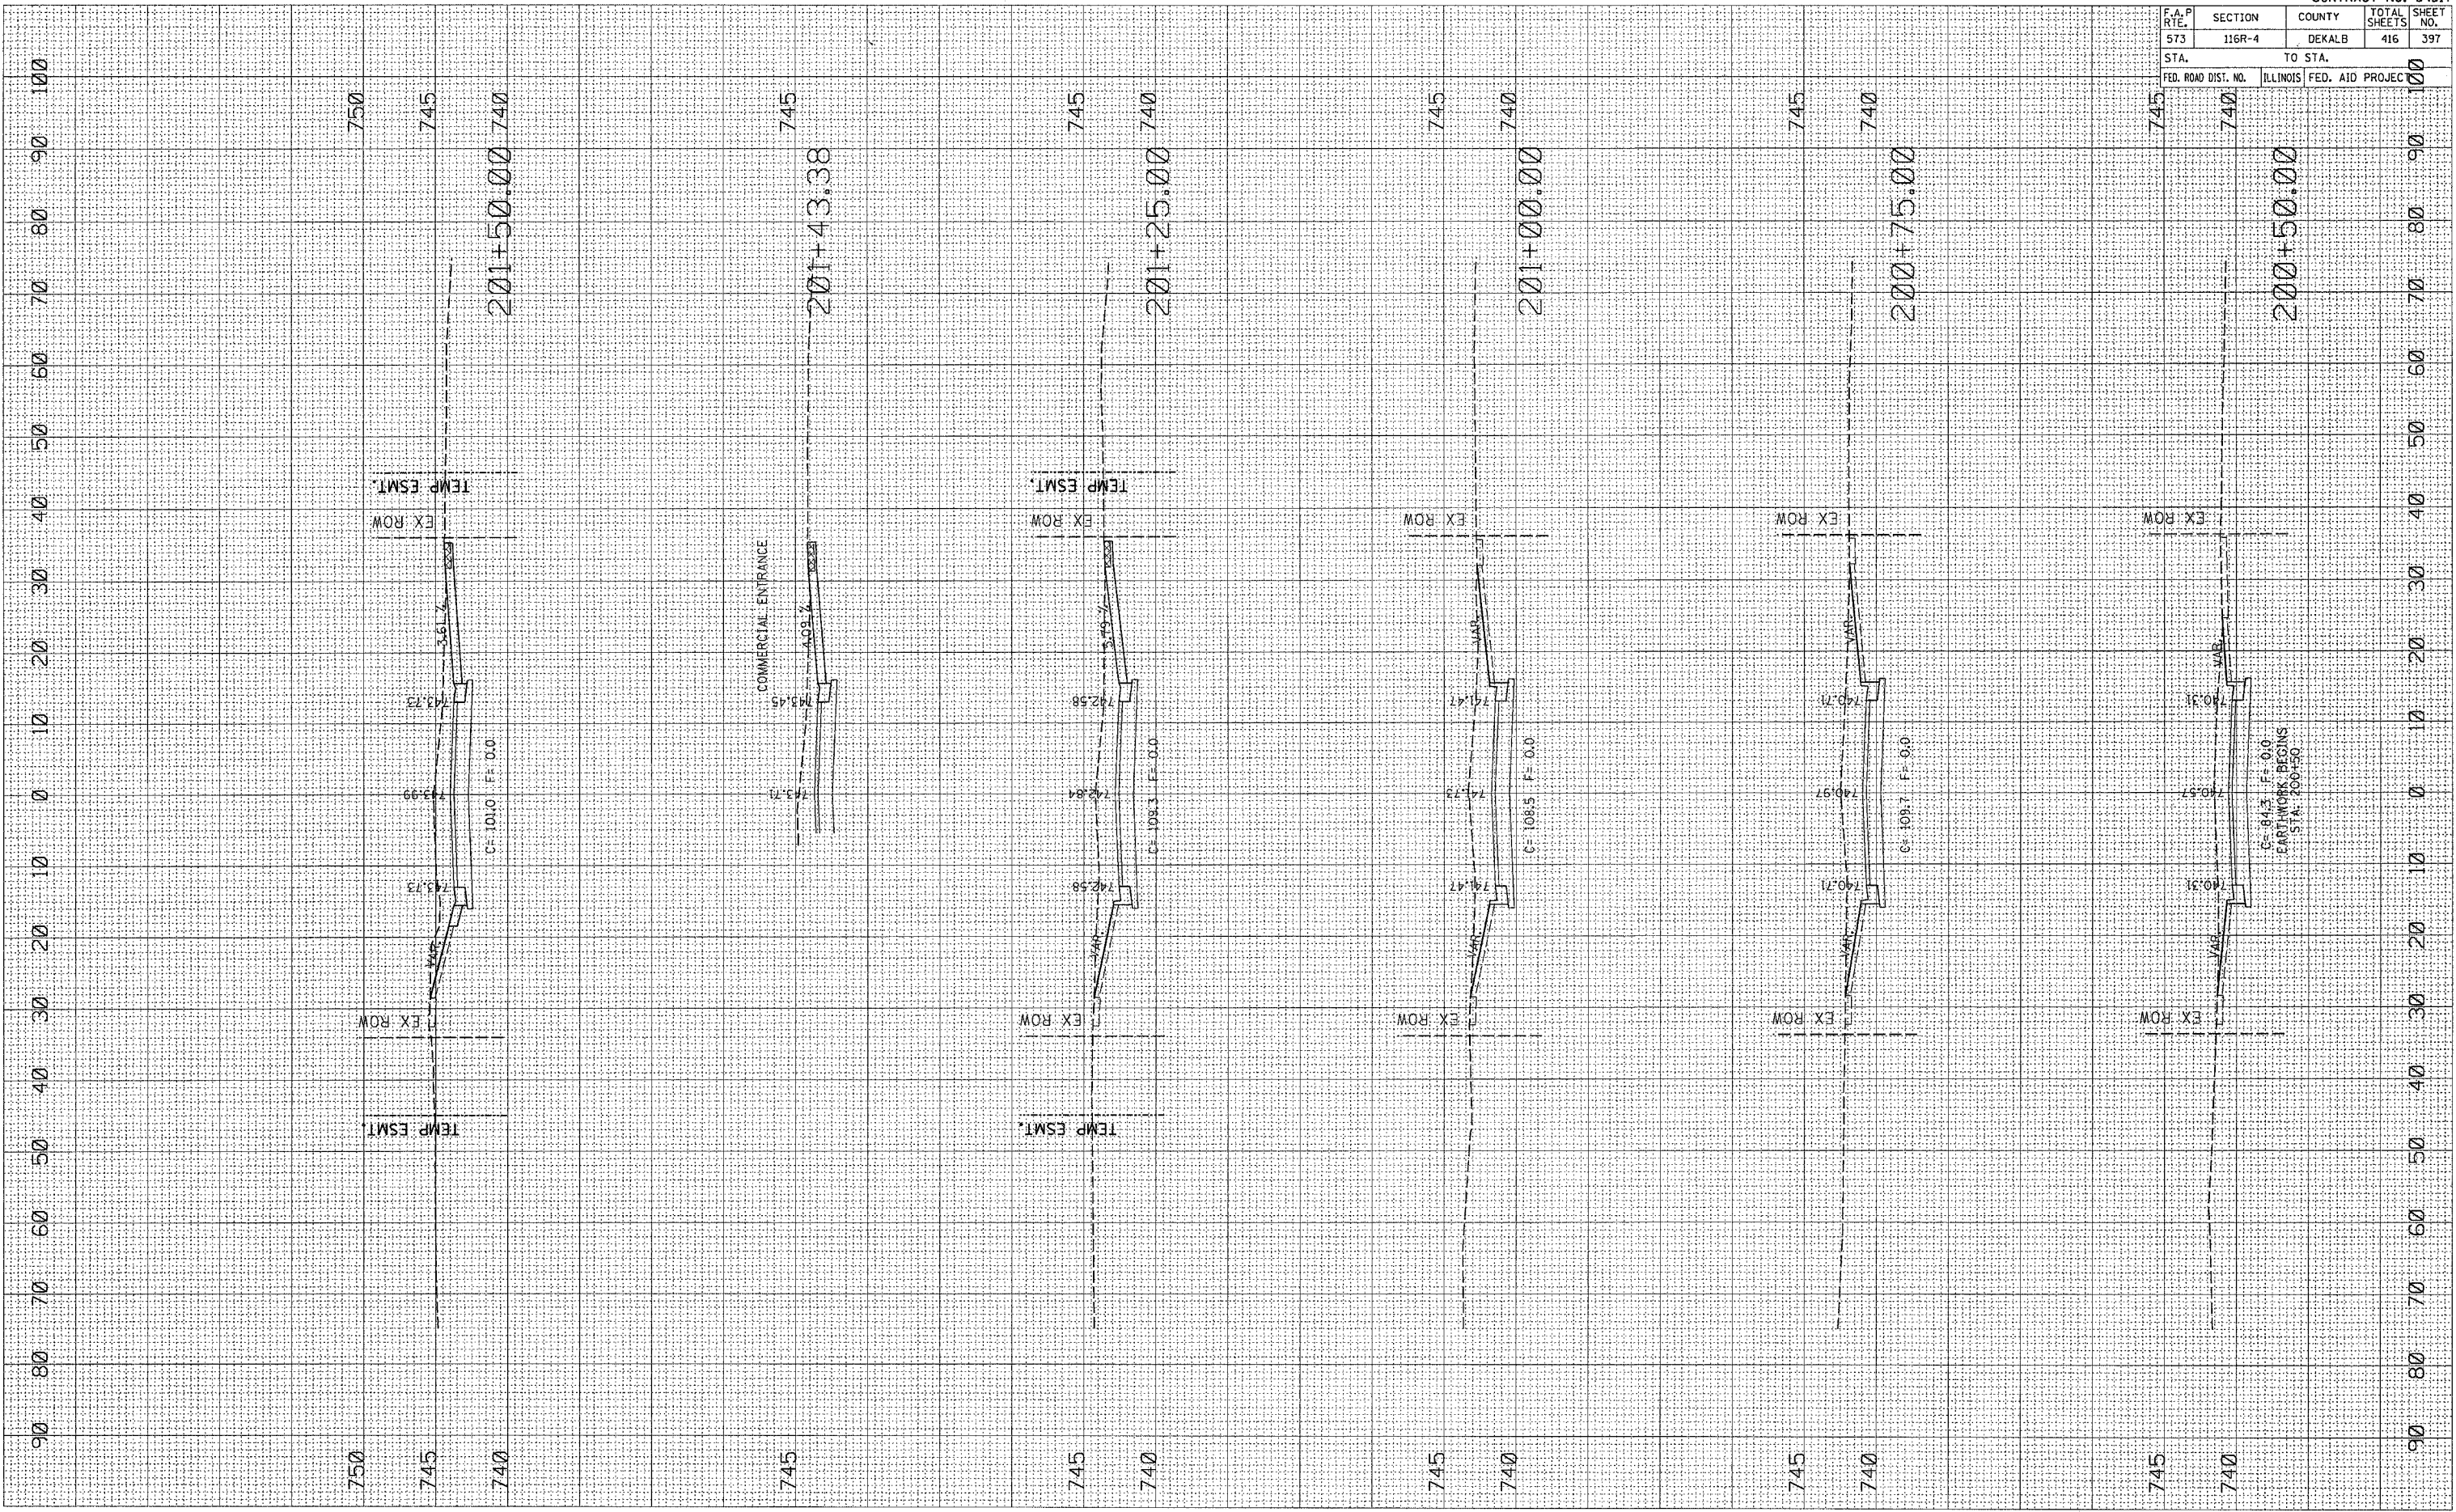

CONTRACT NO. 64517				
F.A.P. RTE.	SECTION	COUNTY	TOTAL SHEETS	SHEET NO.
573	116R-4	DEKALB	416	397
STA.		TO STA.		
FED. ROAD DIST. NO.		ILLINOIS FED. AID PROJEC		

WALNUT STREET