

FINAL SURVEY PLOTTED AREAS CHECKED


ORIGINAL SURVEY PLOTTED AREAS CHECKED

PLOT DATE: Fri Sep 02 07:54:49 2005  
 FILE NAME: c:\pvc\pca\201780\1001780-13.dwg  
 PLOT SCALE: 1/8" = 1'-0"  
 USER NAME: jordan

BY: \_\_\_\_\_ DATE: \_\_\_\_\_

BY: \_\_\_\_\_ DATE: \_\_\_\_\_

BY: \_\_\_\_\_ DATE: \_\_\_\_\_

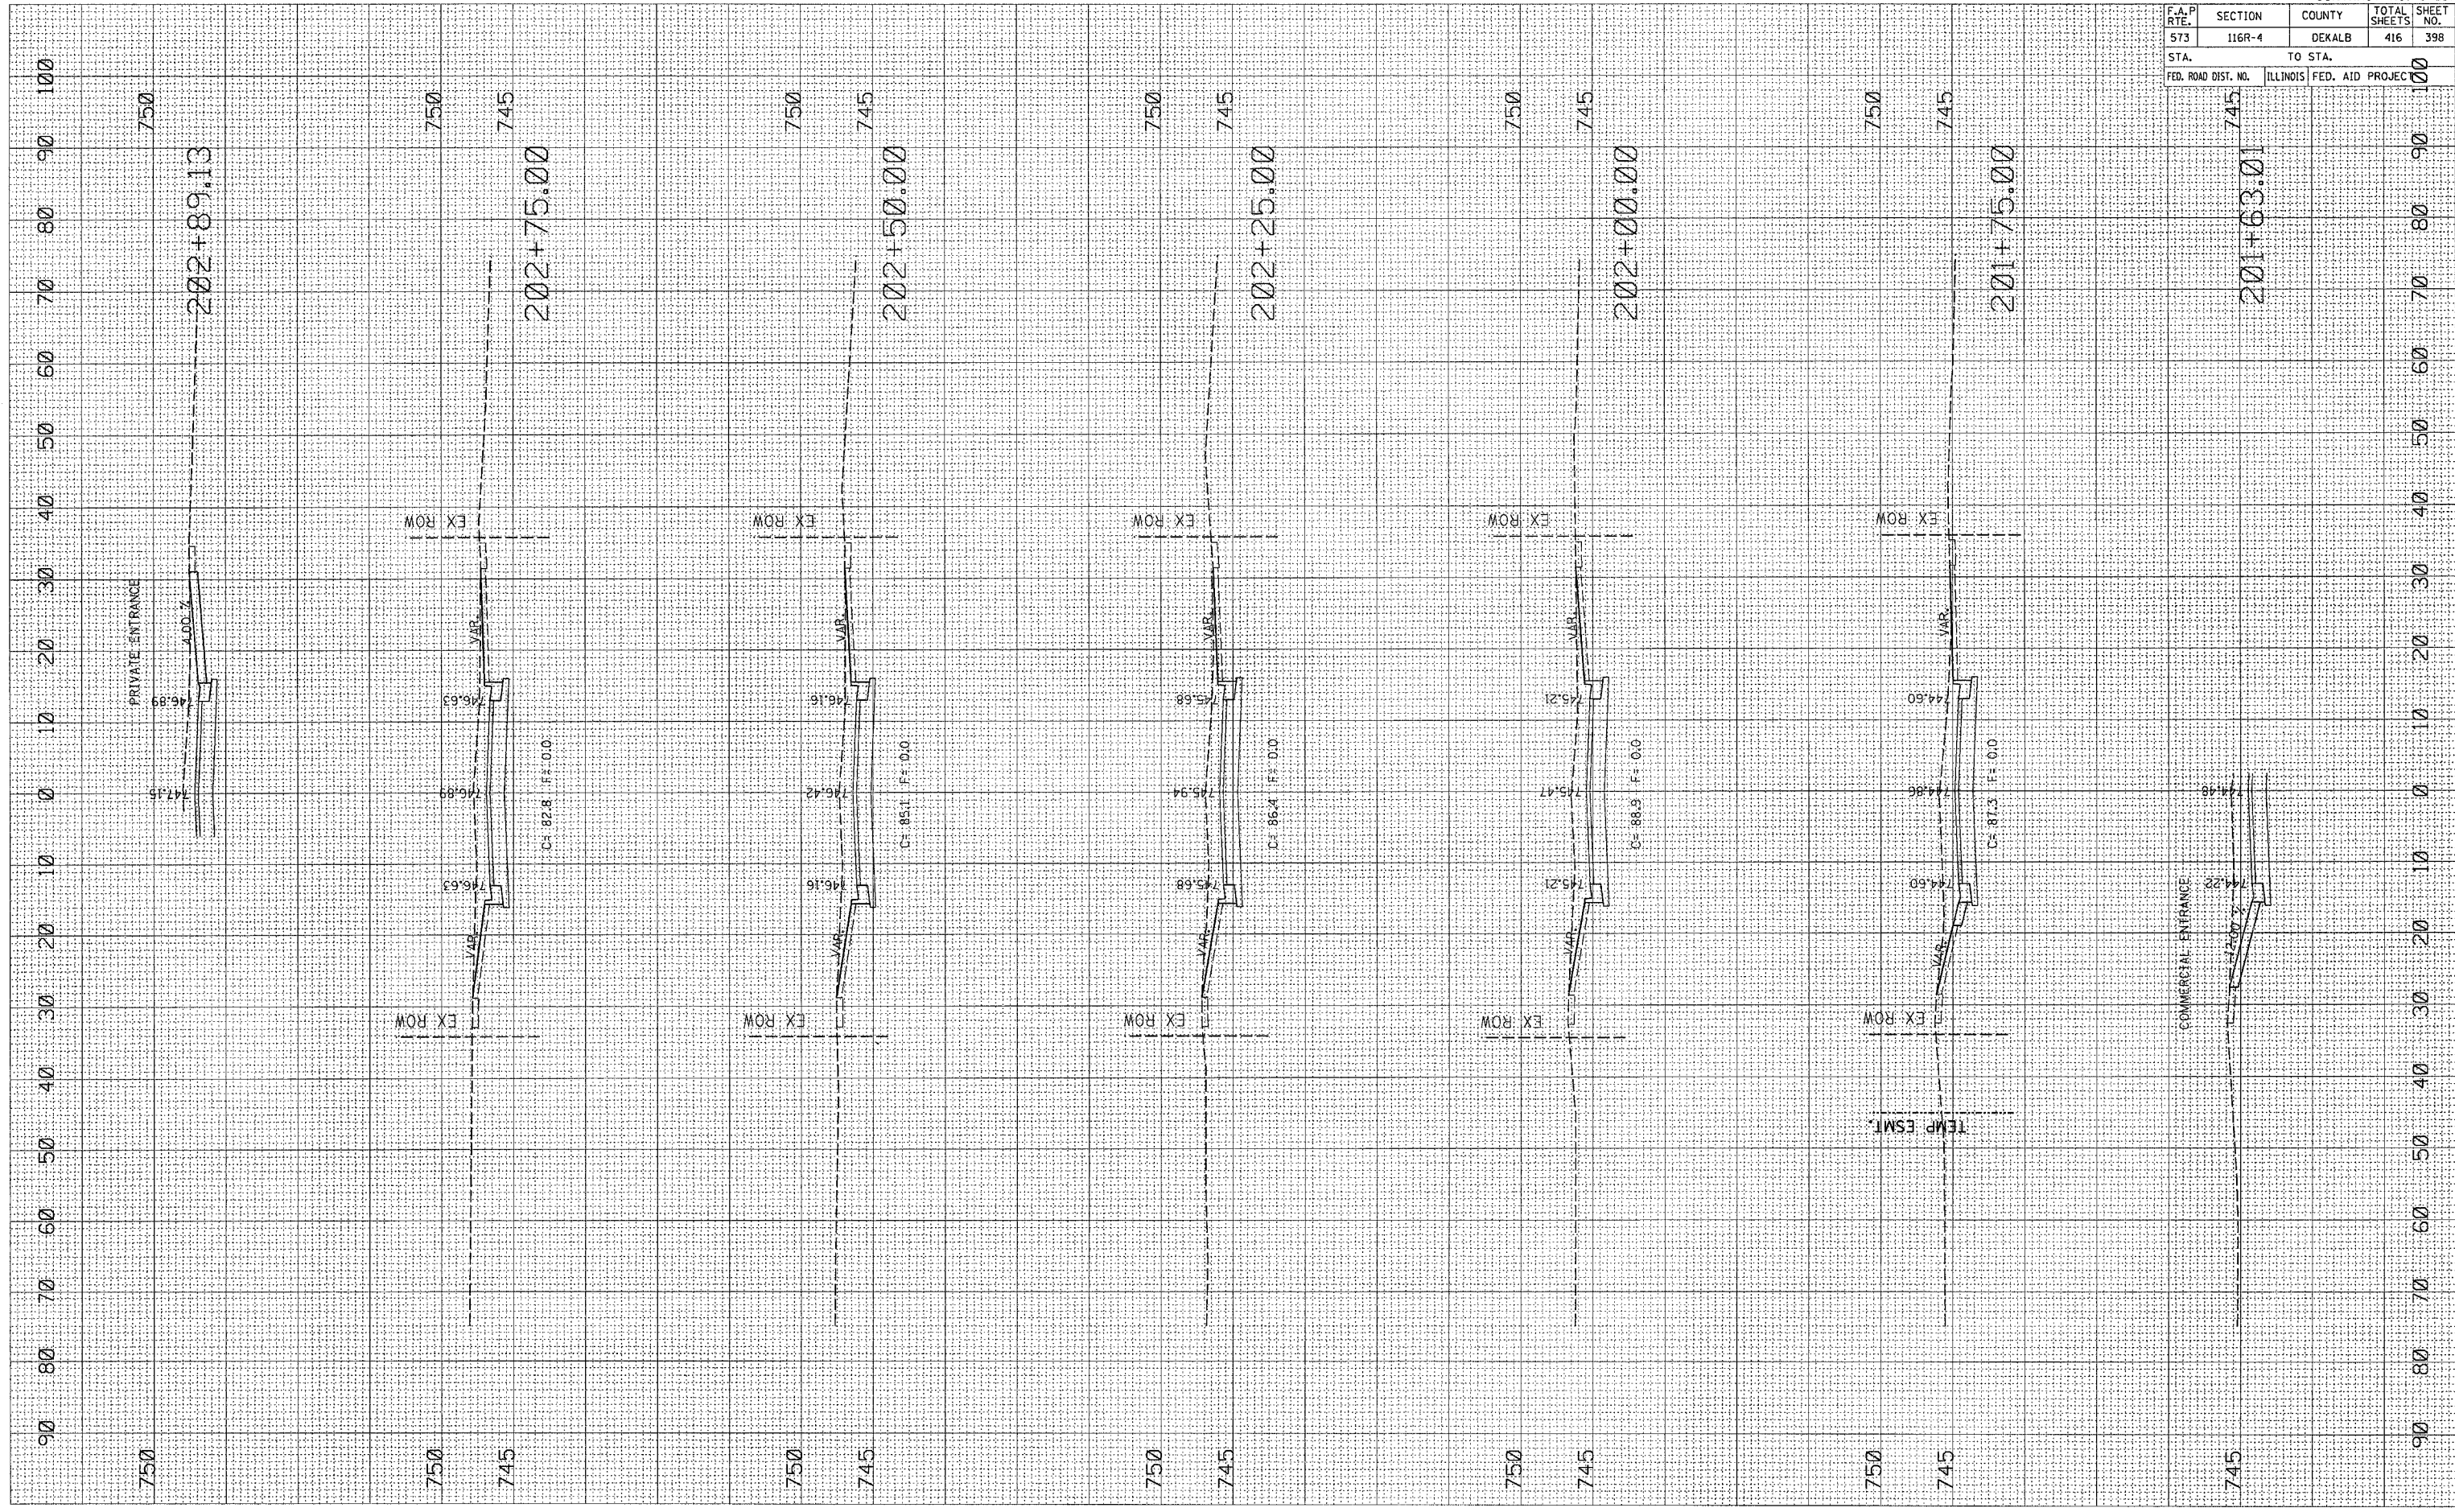

F.A.P. RTE.	SECTION	COUNTY	TOTAL SHEETS	SHEET NO.
573	116R-4	DEKALB	416	398
STA. TO STA.		ILLINOIS FED. AID PROJECT		
201+63.00		745		

**WALNUT STREET**