


PLT DATE = F:_Sps B2 07252115_2005
FILE NAME = C:_Sps B2 07252115_2005\14.dwg
PLT SCALE = 10.0000 / IN.
USER NAME = jordanhd

ORIGINAL SURVEY PLOTTED
BY: _____ DATE: _____
SURVEY PLOTTED
BY: _____ DATE: _____
NOTE BOOK NO. _____
AREAS CHECKED

FINAL SURVEY PLOTTED
BY: _____ DATE: _____
SURVEY PLOTTED
BY: _____ DATE: _____
NOTE BOOK NO. _____
AREAS CHECKED

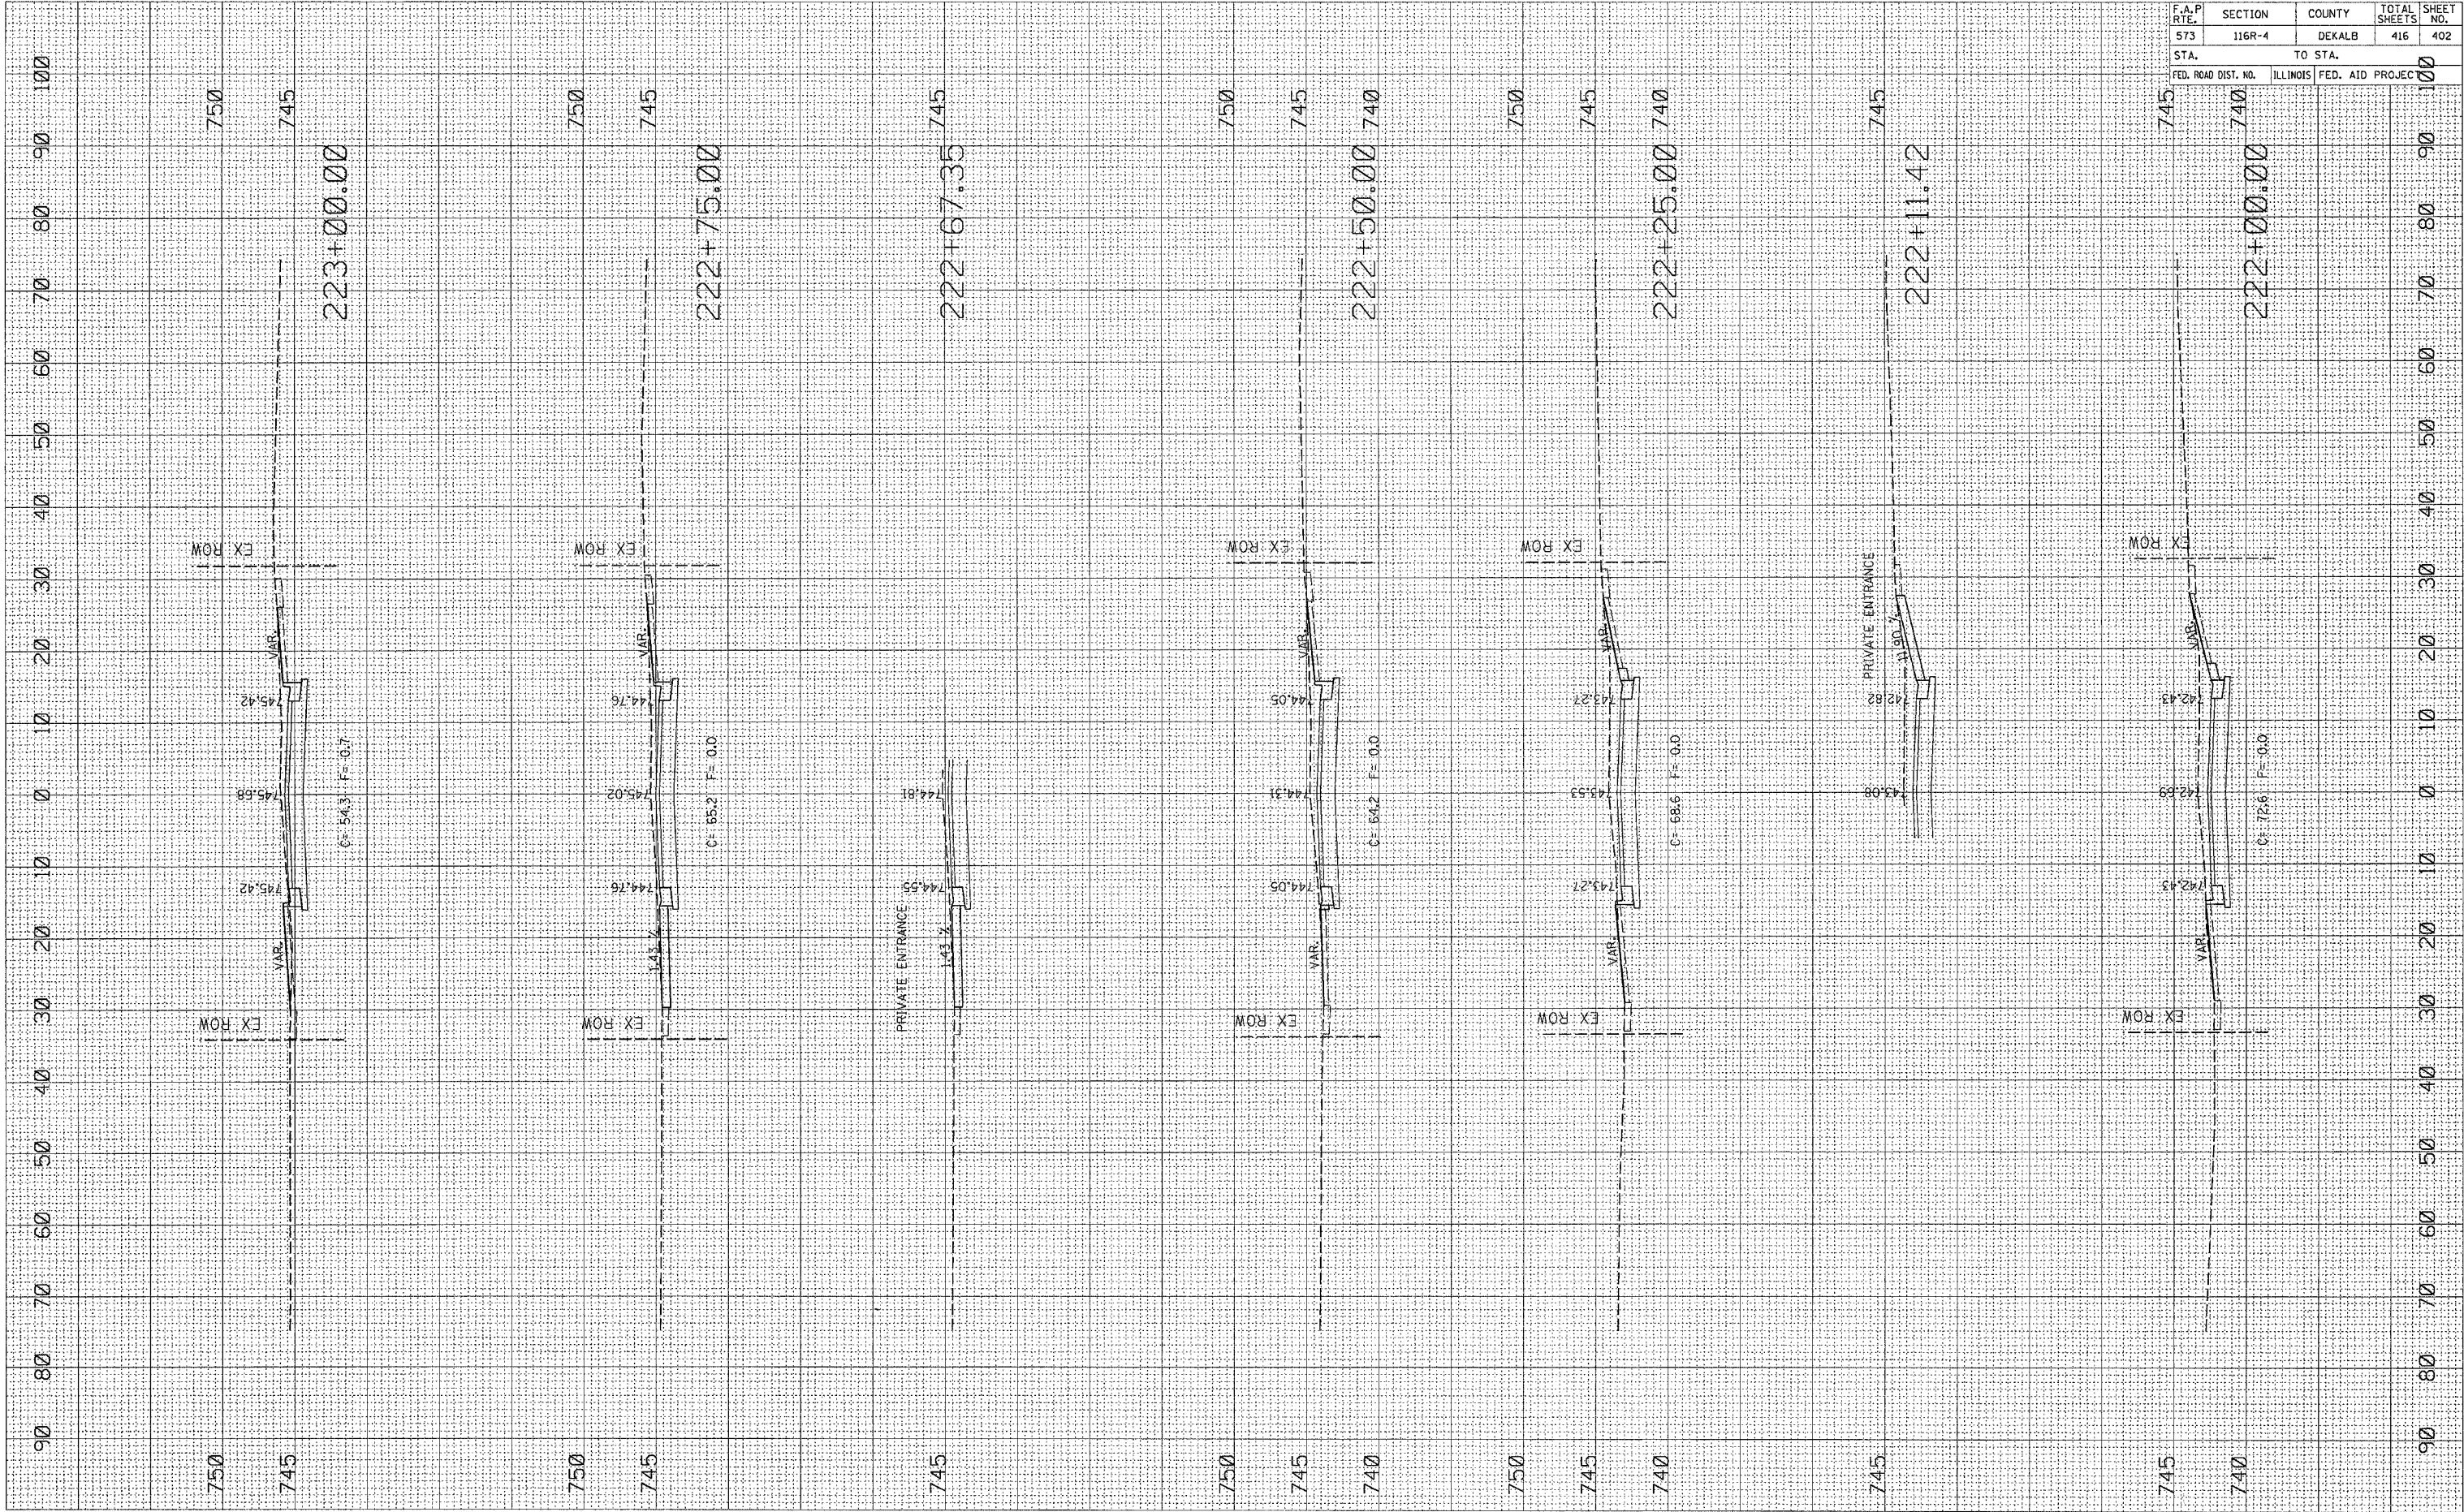

F.A.P. RTE.	SECTION	COUNTY	TOTAL SHEETS	SHEET NO.
573	116R-4	DEKALB	416	402
STA.		TO STA.		
FED. ROAD DIST. NO.		ILLINOIS	FED. AID PROJEC	

COSTER STREET