


PLOT DATE = Fri Sep 03 07:54:18 2004
 FILE NAME = s:\p\151\2207780\00780a15.dwg
 PLOT SCALE = 10.00000 / IN.
 USER NAME = jrb-dhhj

ORIGINAL SURVEYED _____
 SURVEY PLOTTED _____
 NOTE BOOK _____
 NO. _____ AREAS CHECKED _____

FINAL SURVEYED _____
 SURVEY PLOTTED _____
 NOTE BOOK _____
 NO. _____ AREAS CHECKED _____

BY _____

DATE _____

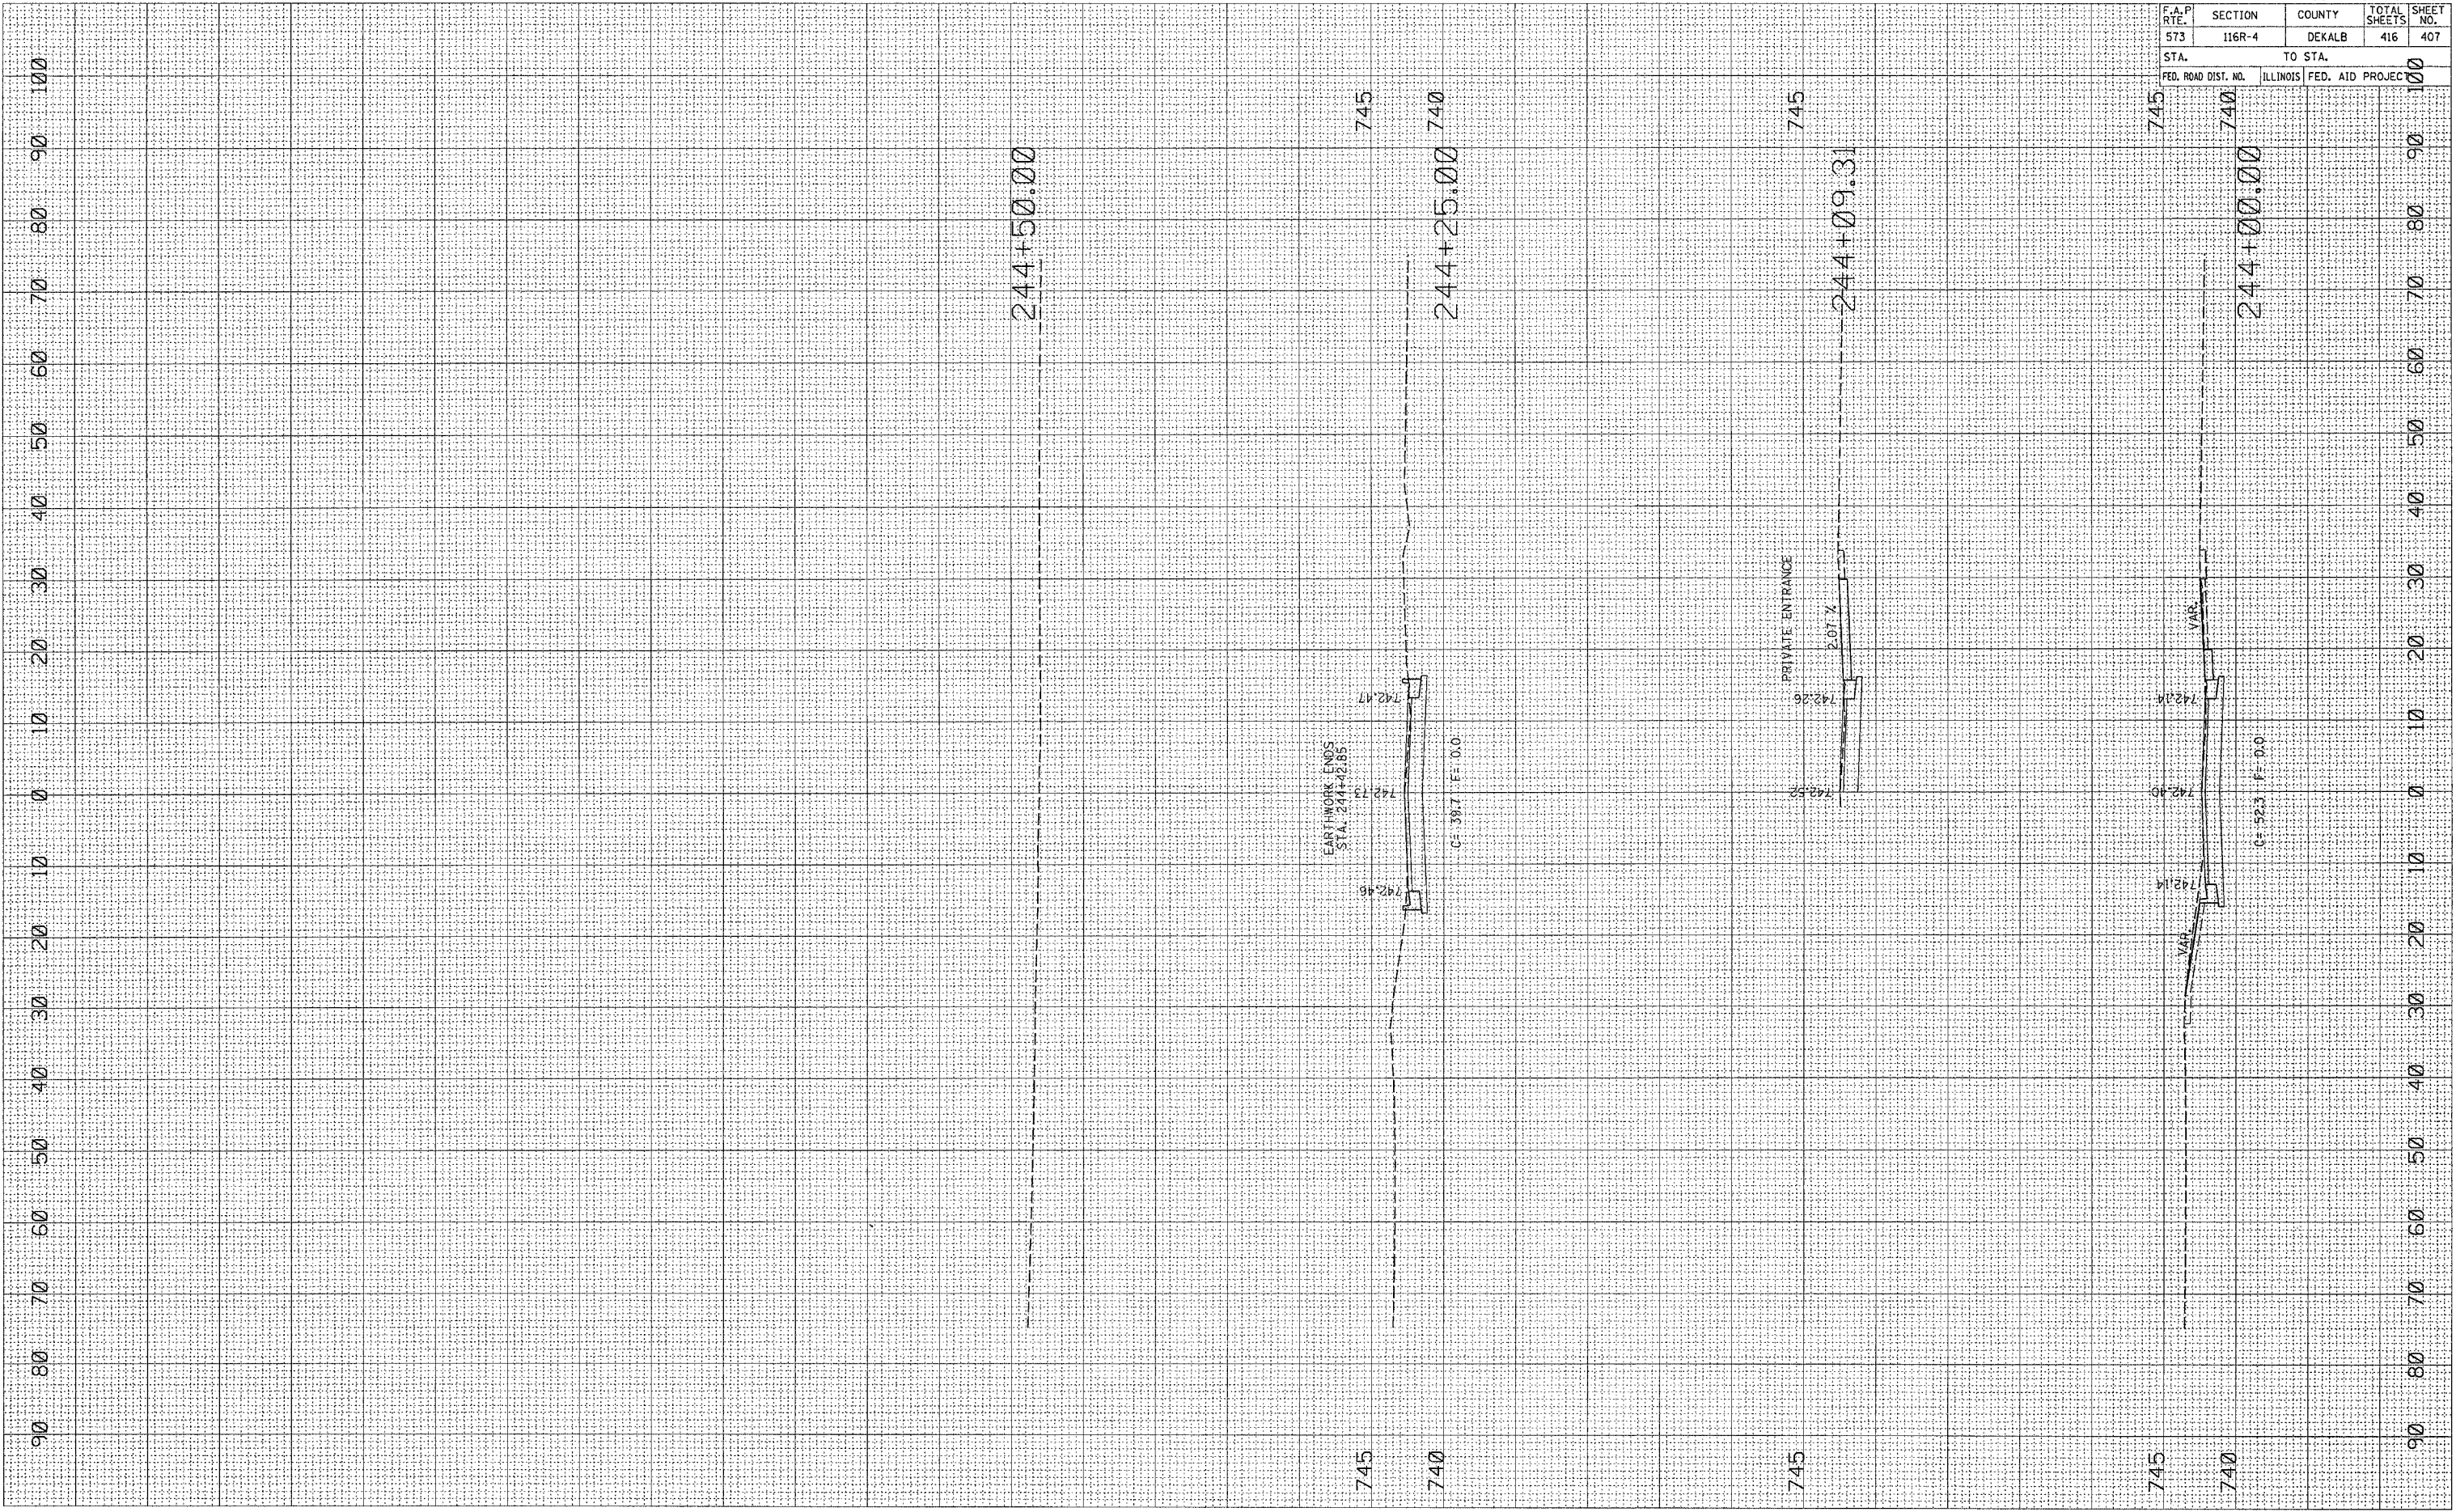

244+50.00

EARTHWORK ENDS
STA. 244+42.85

C = 39.7 F = 0.0

PRIVATE ENTRANCE

244+09.31

C = 52.3 F = 0.0

CONTRACT NO. 64517				
F.A.P. RTE.	SECTION	COUNTY	TOTAL SHEETS	SHEET NO.
573	116R-4	DEKALB	416	407
STA.		TO STA.		
FED. ROAD DIST. NO.		ILLINOIS	FED. AID PROJEC	

DONALD STREET