


PLOT DATE = Wed Aug 24 09:38:42 2005
 PLOT SCALE = 1/4" = 100'
 USER NAME = mgaj11

ORIGINAL SURVEYED BY DATE
 SURRET PLOTTED
 NOTE BOOK TEMPLATE
 AREAS CHECKED

FINAL SURVEYED BY DATE
 SURRET PLOTTED
 NOTE BOOK TEMPLATE
 AREAS CHECKED

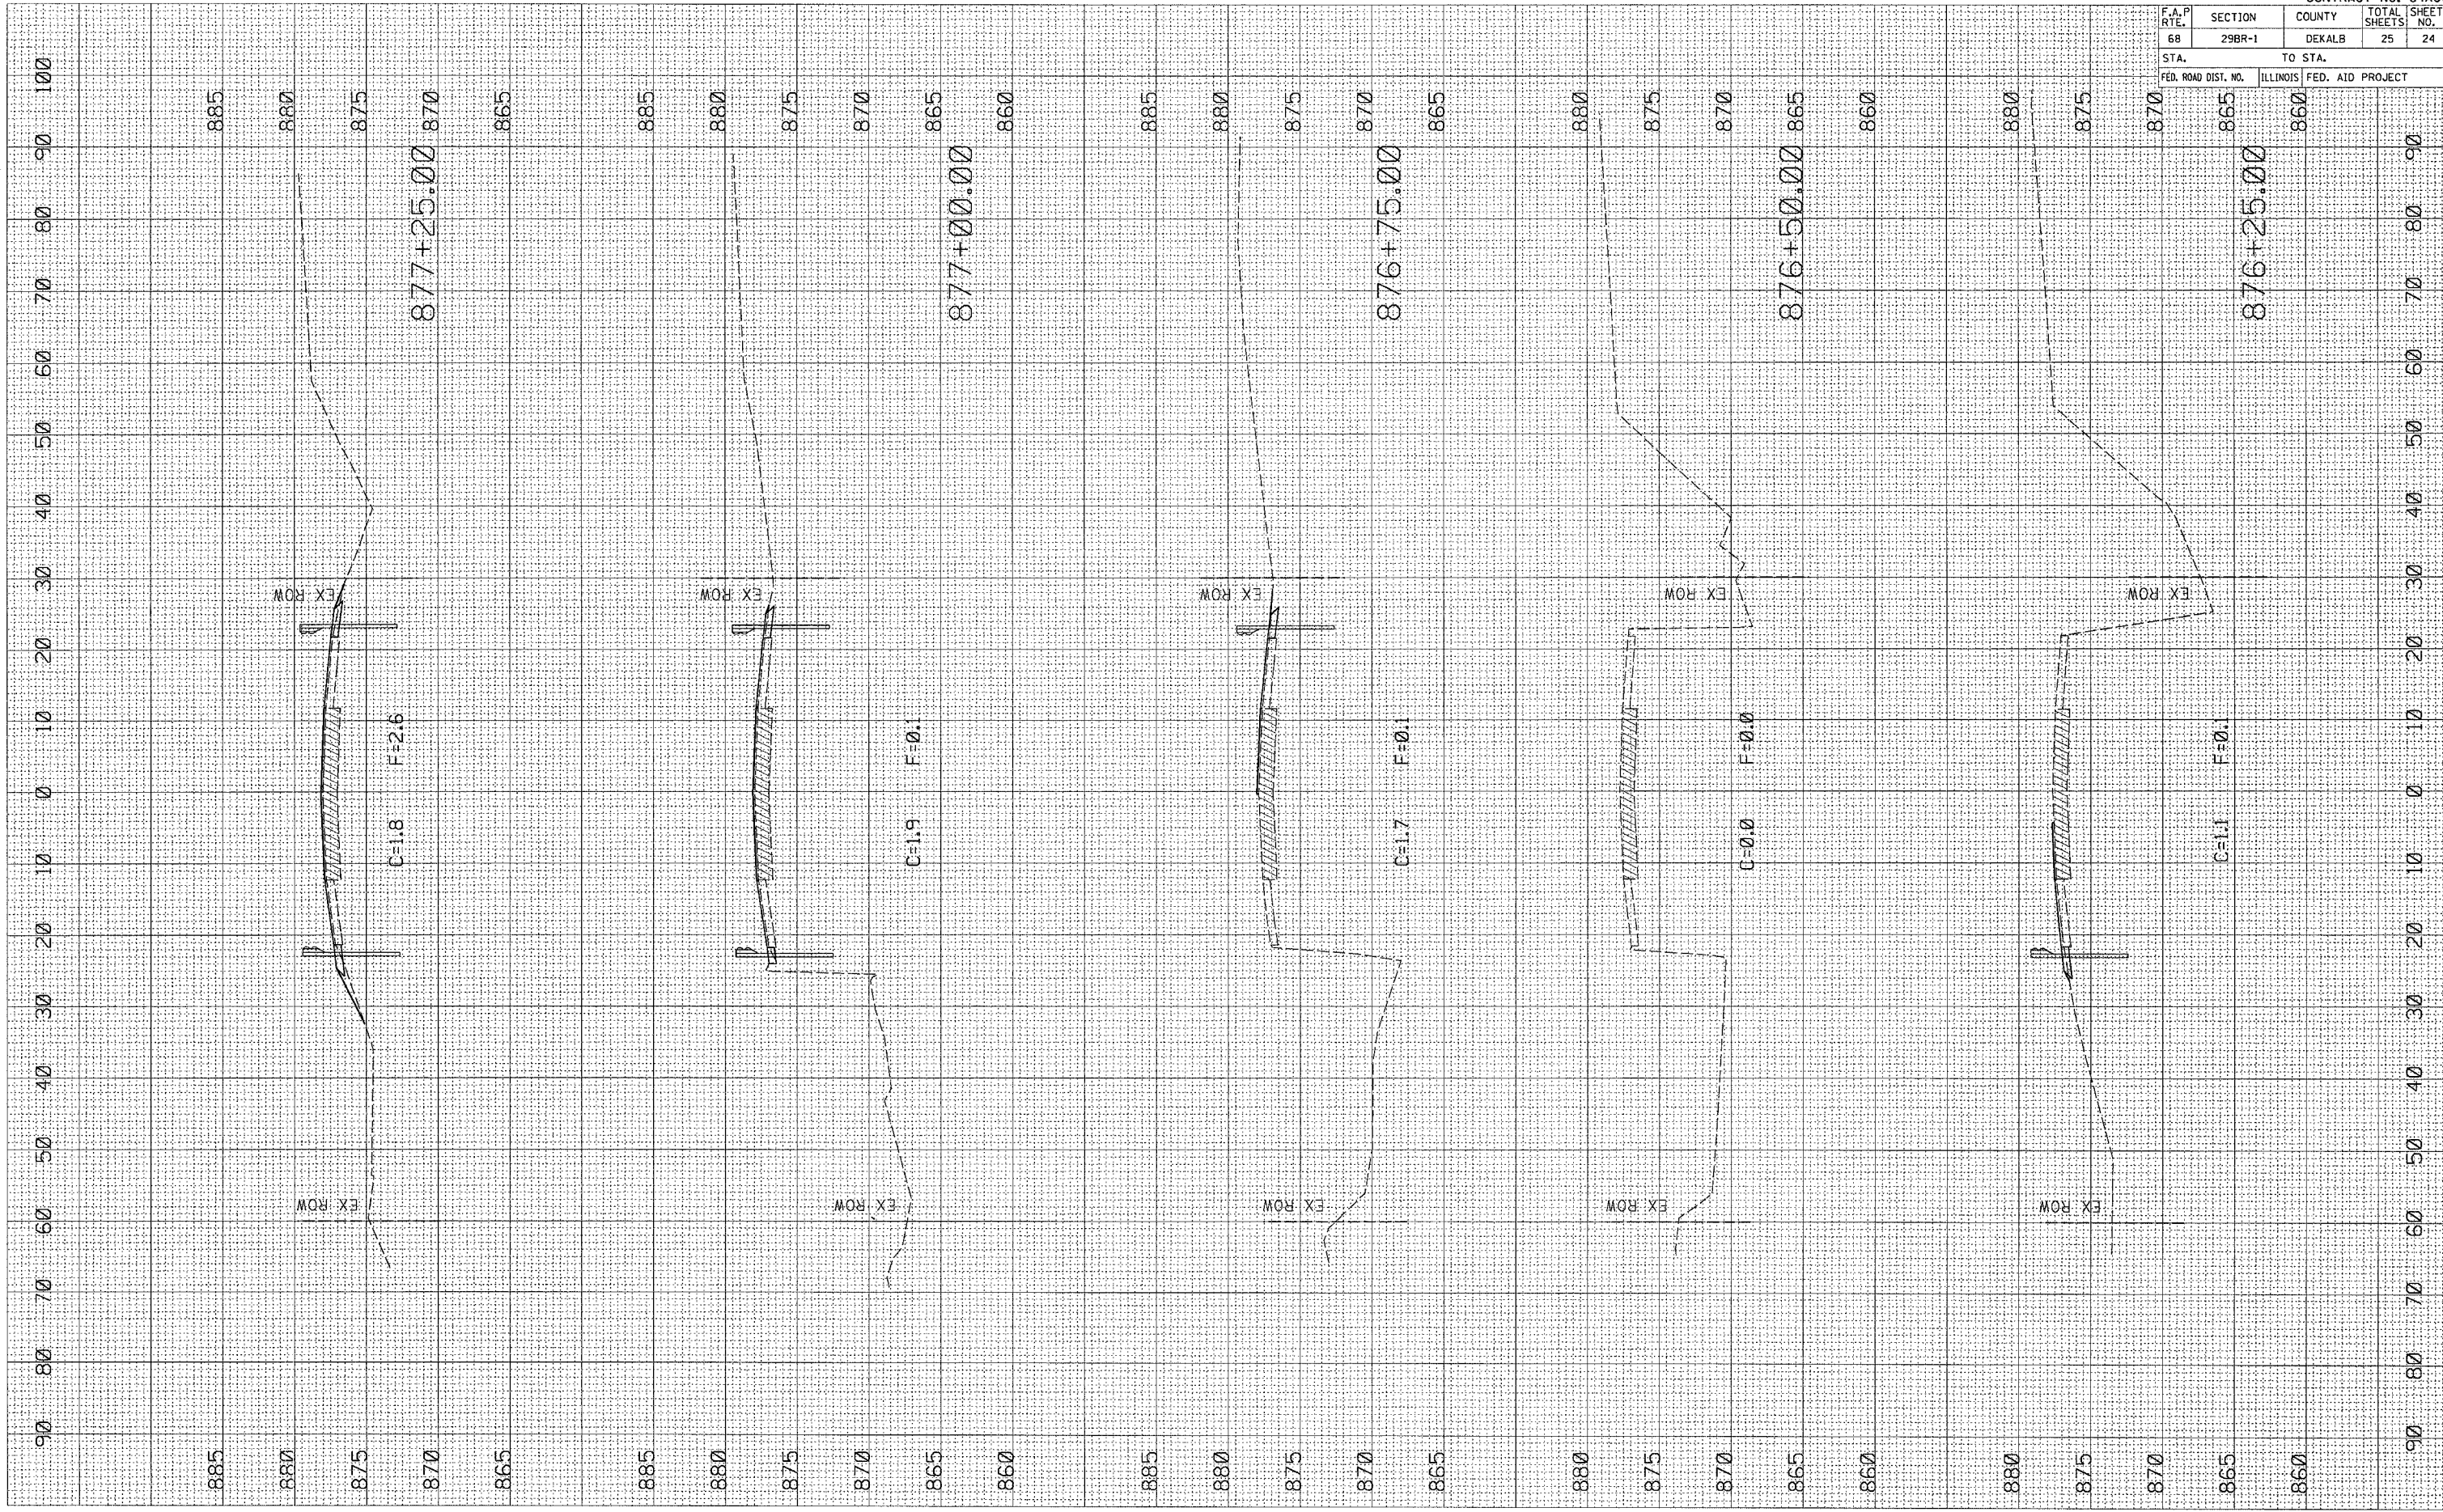

CONTRACT NO. 64A06			
F.A.P. RTE. 68	SECTION 29BR-1	COUNTY DEKALB	TOTAL SHEETS 25
STA. FED. ROAD DIST. NO.		TO STA. ILLINOIS FED. AID PROJECT	
	870	865	860