


PLOT DATE = Wed Aug 24 09:08:43 2005  
 FILE NAME = h:\work\251\251A\251A.dwg  
 PLOT SCALE = 10.0000 / IN.  
 USER NAME = mgj111

ORIGINAL SURVEYED \_\_\_\_\_  
 SURVEY PLOTTED \_\_\_\_\_  
 NOTE BOOK NO. \_\_\_\_\_  
 AREAS CHECKED \_\_\_\_\_

FIRM SURVEYED \_\_\_\_\_  
 SURVEY PLOTTED \_\_\_\_\_  
 NOTE BOOK NO. \_\_\_\_\_  
 AREAS CHECKED \_\_\_\_\_

BY \_\_\_\_\_  
 DATE \_\_\_\_\_

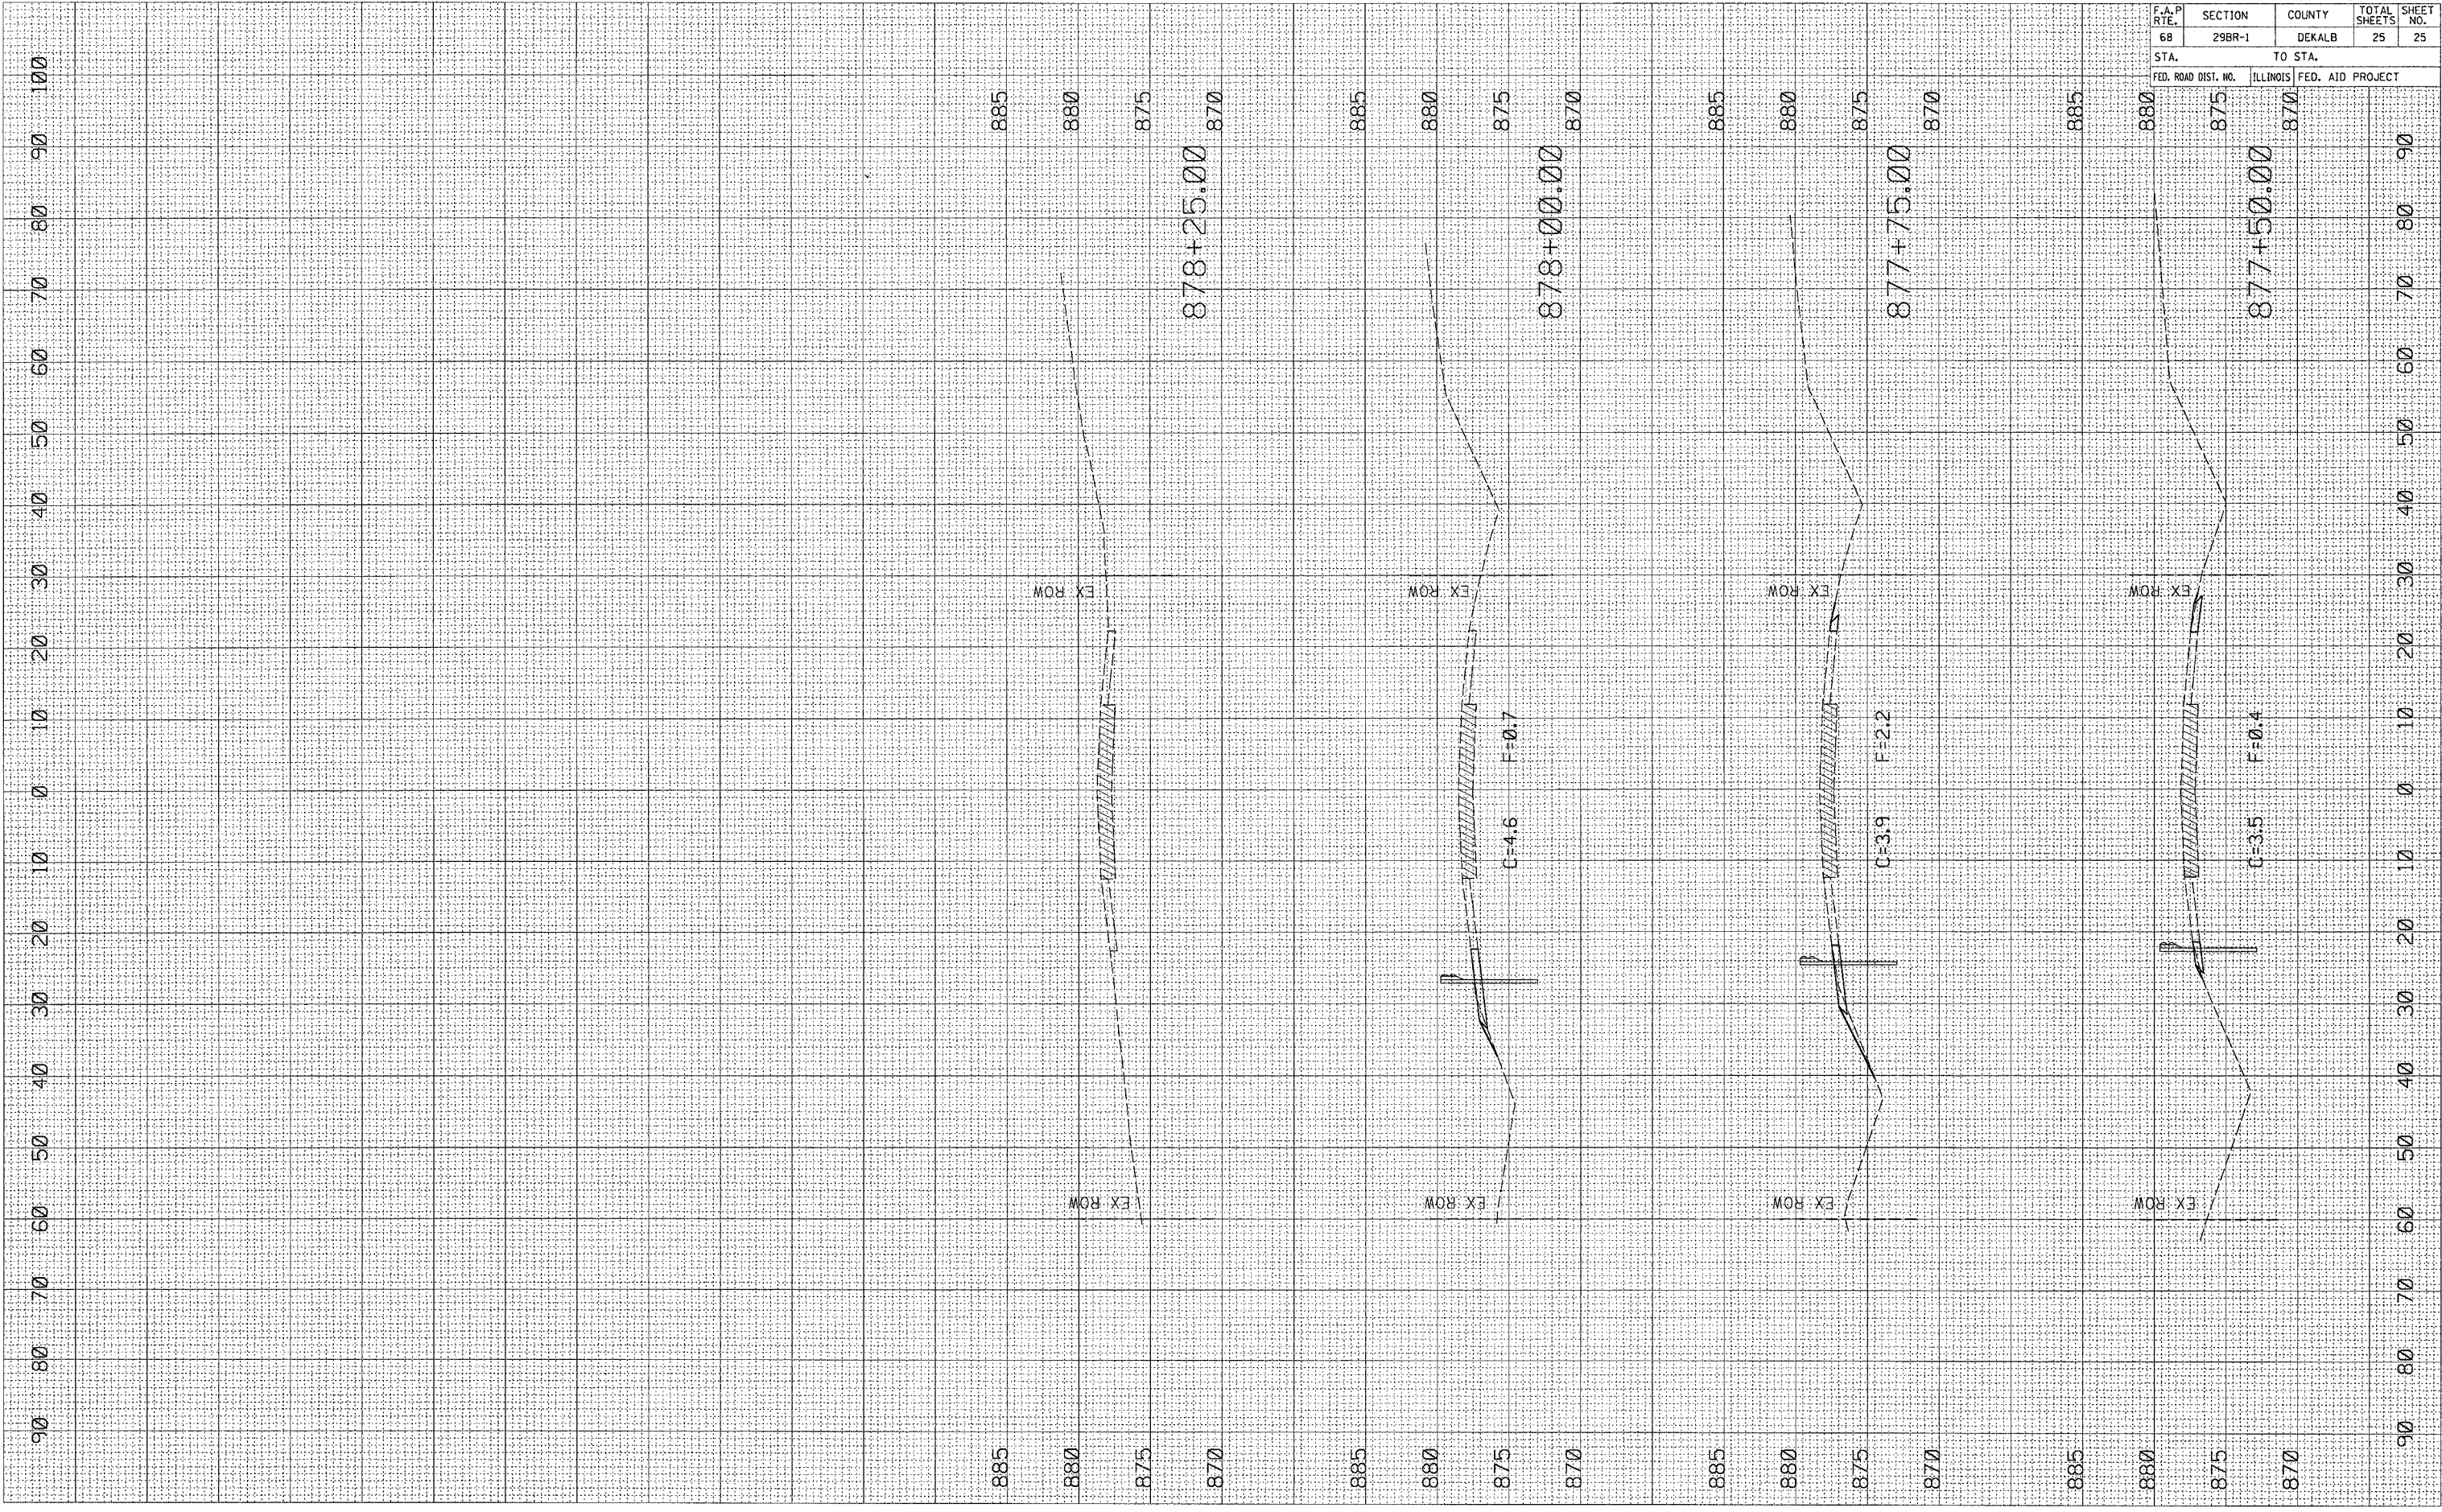

|                     |          |                  |                 |
|---------------------|----------|------------------|-----------------|
| CONTRACT NO. 64A06  |          |                  |                 |
| F.A.P. RTE.         | SECTION  | COUNTY           | TOTAL SHEET NO. |
| 68                  | 29BR-1   | DEKALB           | 25              |
| STA.                |          | TO STA.          |                 |
| FED. ROAD DIST. NO. | ILLINOIS | FED. AID PROJECT |                 |