
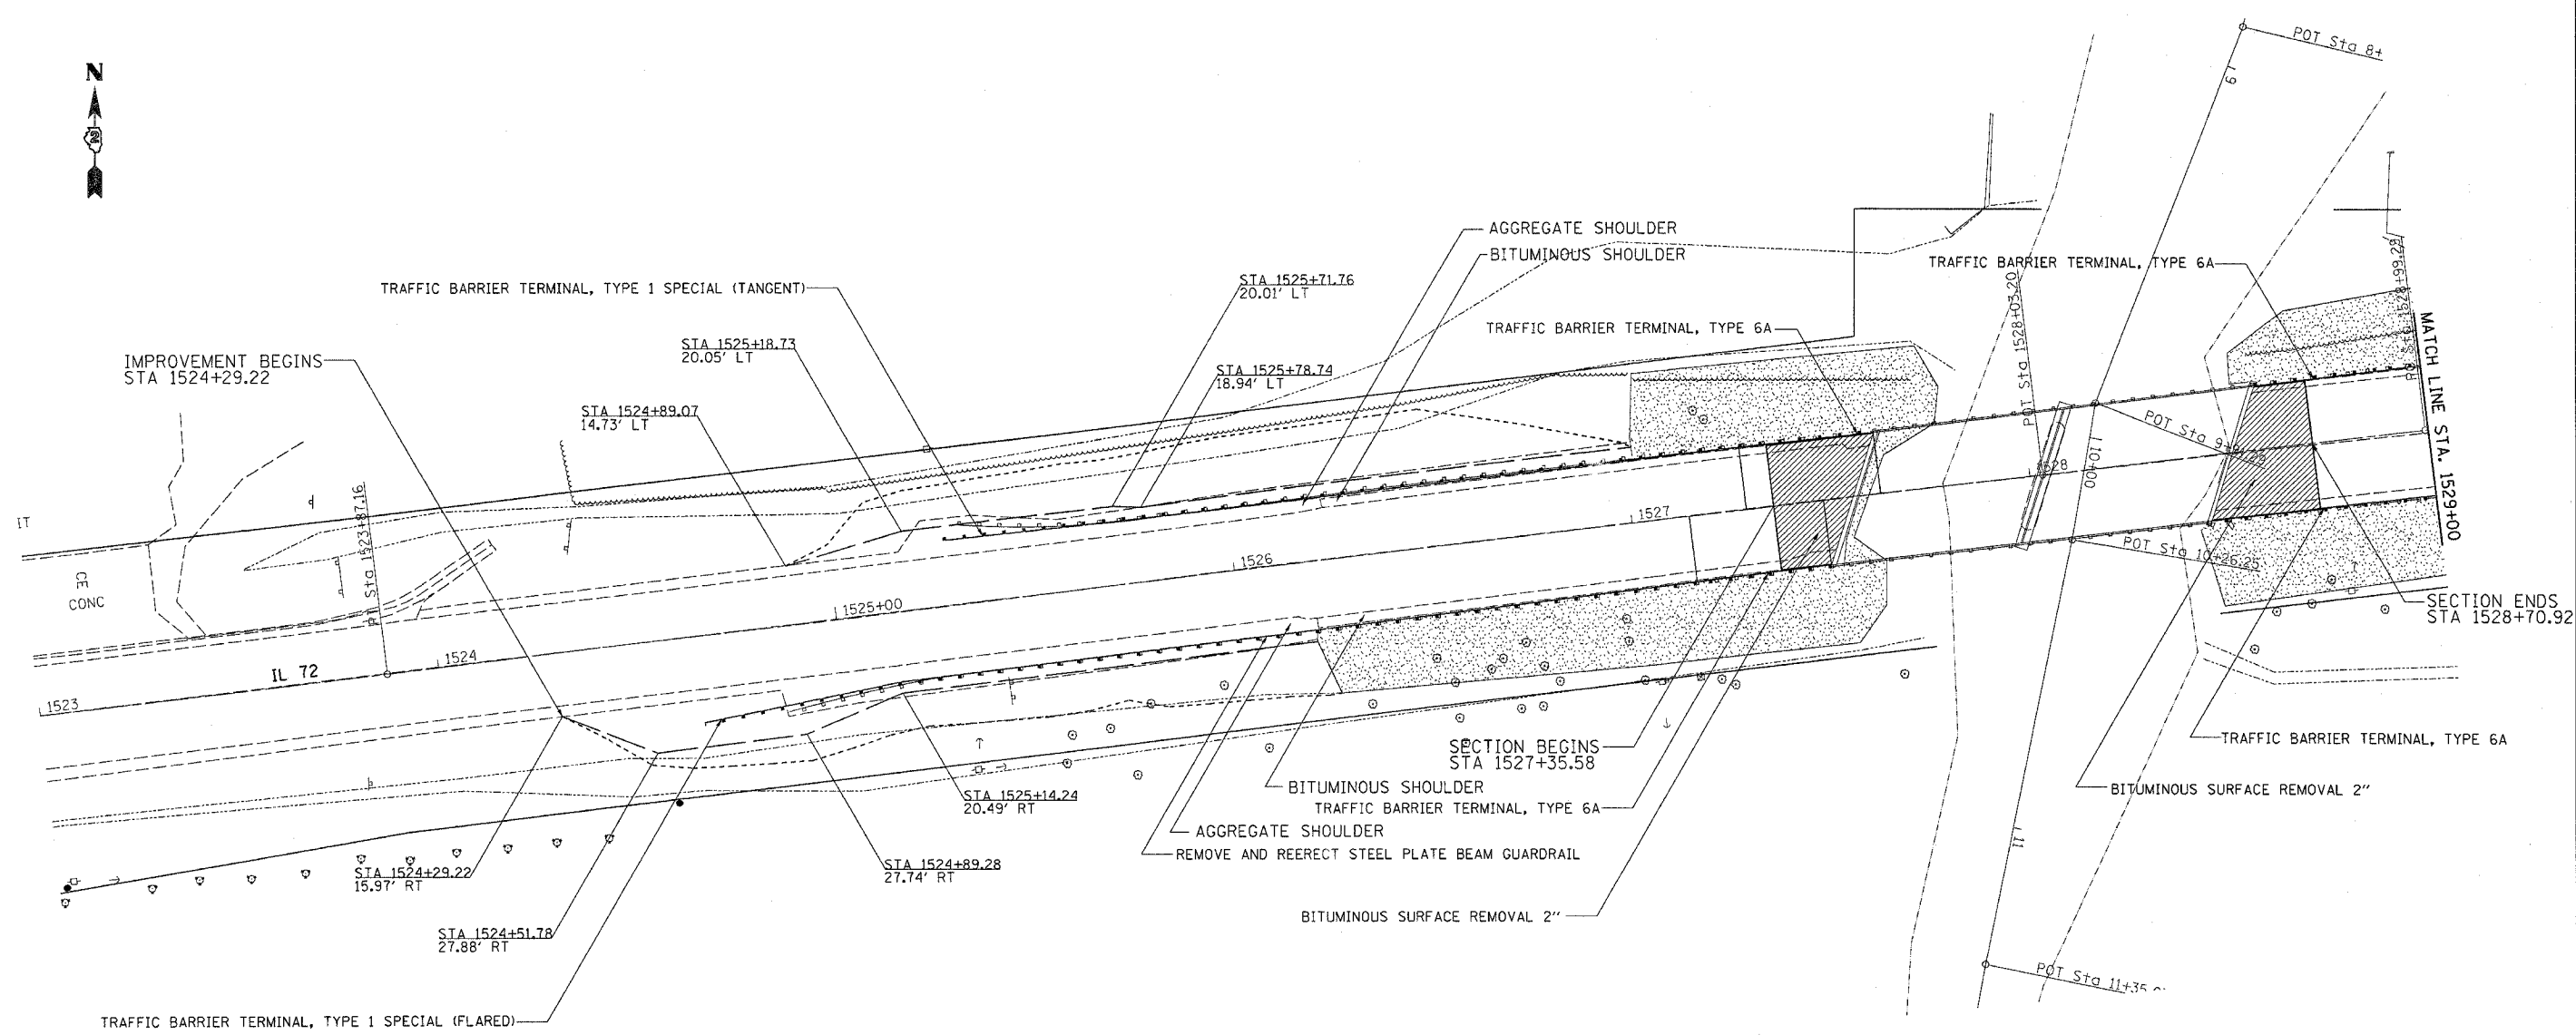


F.A.P. RTE.	SECTION	COUNTY	TOTAL SHEETS	SHEET NO.
553	1198R-3	OGLE	40	8
STA.		TO STA.		
FED. ROAD DIST. NO.	ILLINOIS	FED. AID PROJECT		

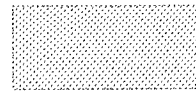

**LEGEND**

RIP RAP= 

**STAGE 1**  
 STA 1524+29.22 TO STA 1527+55.59  
 EARTH EXCAVATION = 13.68  
 FURNISHED EXCAVATION = 30.81  
 WASTE = 0

**STAGE 2**  
 STA 1524+29.22 TO STA 1527+55.59  
 EARTH EXCAVATION = 10.25  
 FURNISHED EXCAVATION = 65.43  
 WASTE = 0

REVISIONS	
NAME	DATE

ILLINOIS DEPARTMENT OF TRANSPORTATION

SCALE: VERT. \_\_\_\_\_  
 HORIZ. \_\_\_\_\_

DATE \_\_\_\_\_

DRAWN BY \_\_\_\_\_  
 CHECKED BY \_\_\_\_\_

PLOT DATE = Fri Sep 02 11:39:49 2005  
 FILE NAME = c:\pwork\64447\1198R-3\1198R-3.dwg  
 USER NAME = megjll