



STAGING DETAILS

CONTRACT NO. 64A47				
F.A.P. RTE.	SECTION	COUNTY	TOTAL SHEETS	SHEET NO.
553	119BR-3	OGLE	40	12
STA.		TO STA.		
FED. ROAD DIST. NO.		ILLINOIS FED. AID PROJECT		

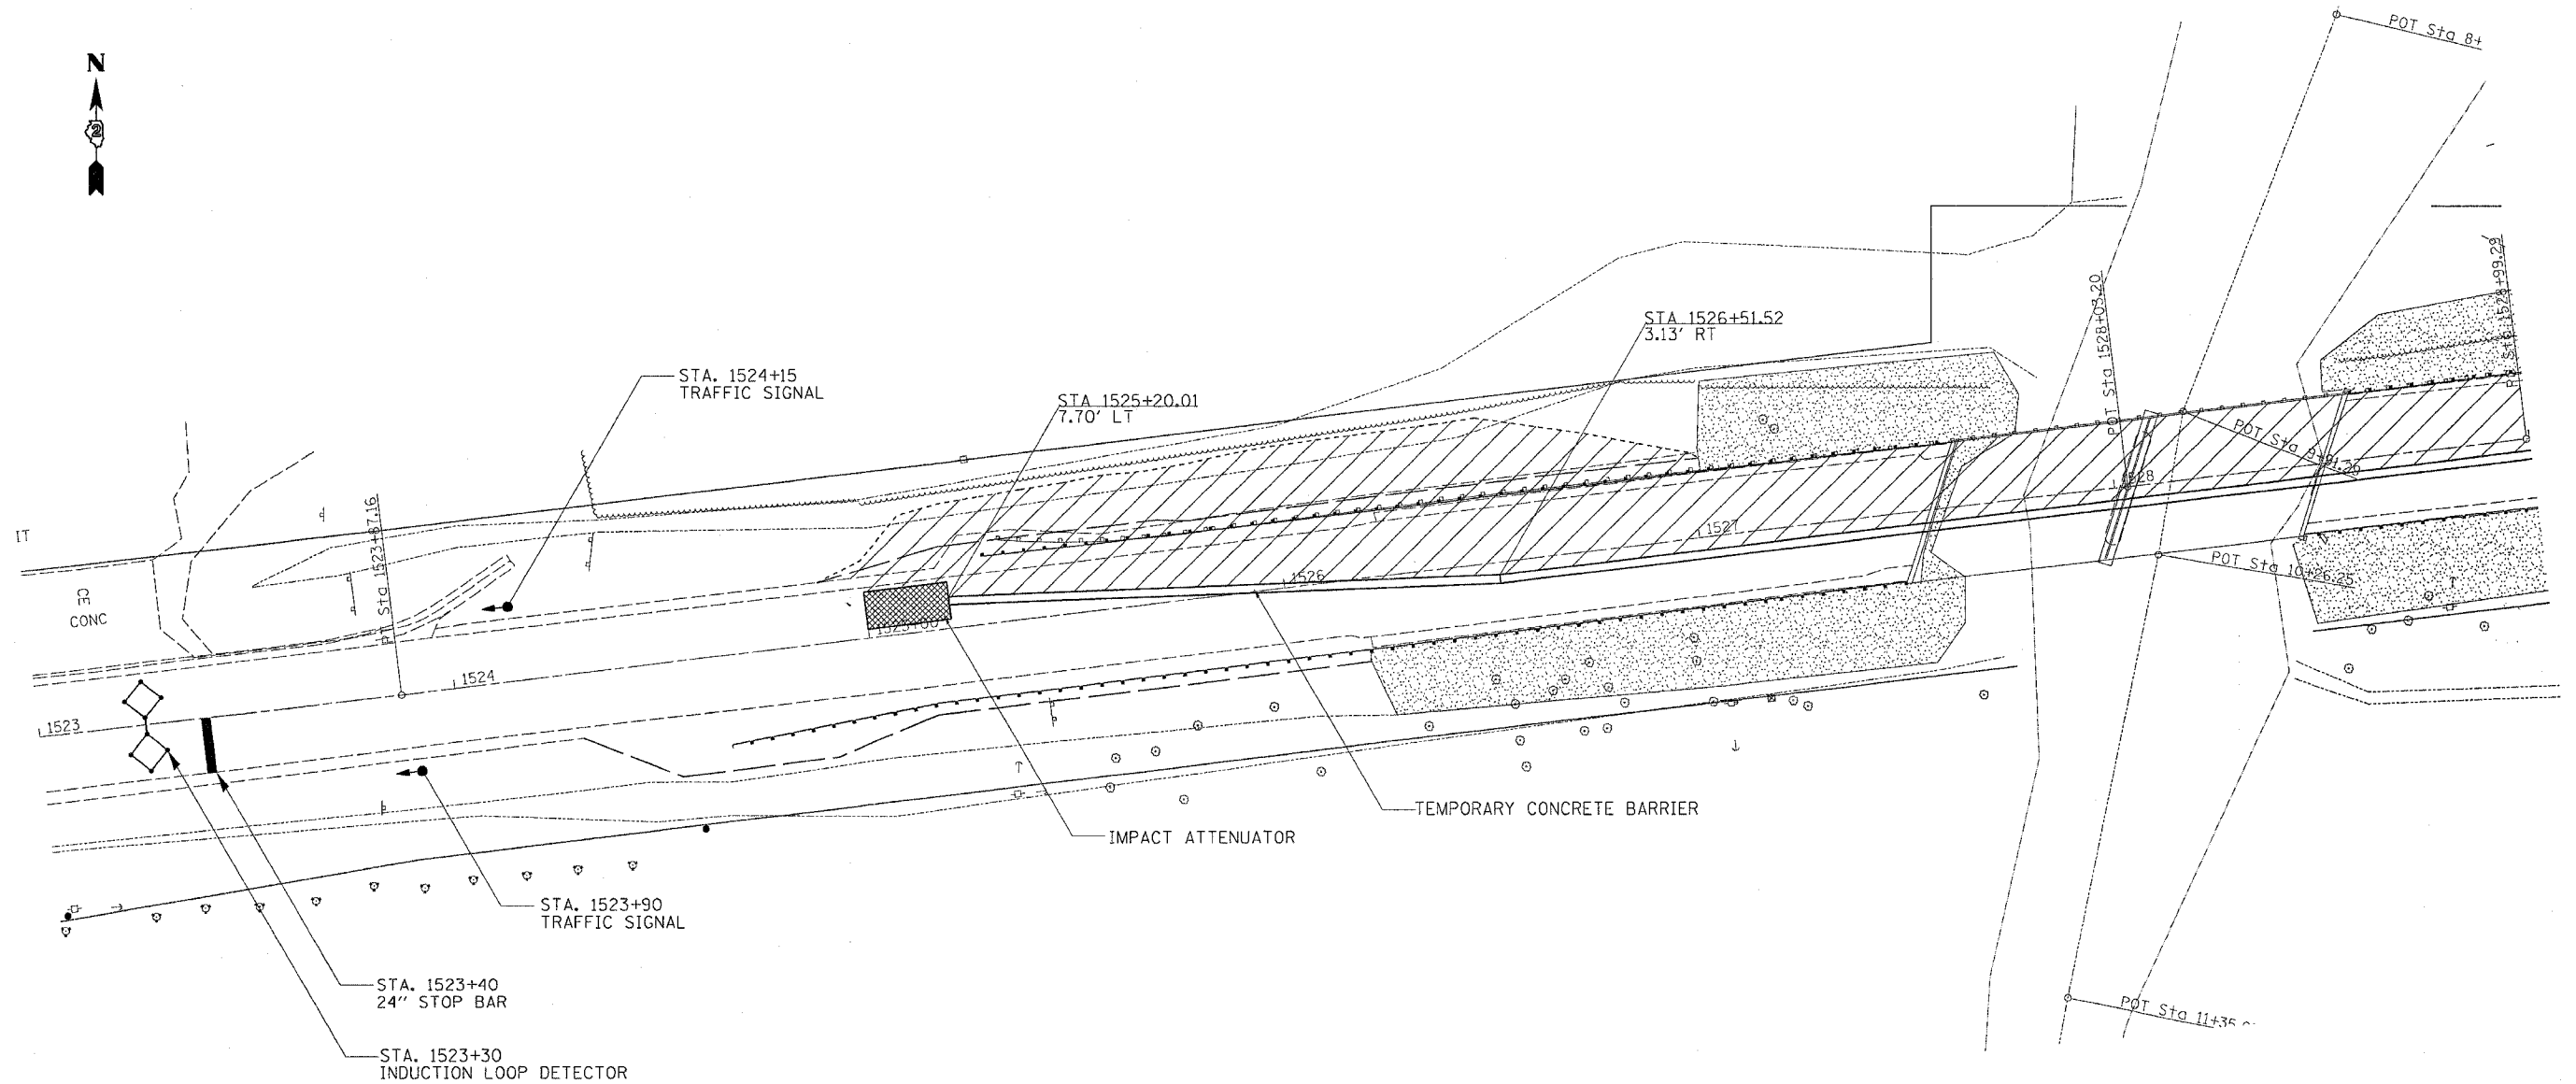

NOTE:
THIS TRAFFIC CONTROL AND PROTECTION SHALL BE SET UP AND PAID FOR ACCORDING TO STANDARD 701321-08

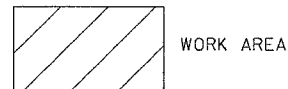

REVISIONS		ILLINOIS DEPARTMENT OF TRANSPORTATION
NAME	DATE	
		SCALE: VERT. / HORIZ. / DATE
DRAWN BY		CHECKED BY
DATE		

PLOT DATE = Fri Sep 02 11:45:25 2005
FILE NAME = c:\p\proj\119BR-3\119BR-3-12.dgn
PLOT SCALE = 20.0000' / IN.
USER NAME = mgj11j