


PLOT DATE = Fri, Sep 02 11:55:46 2005
 PLOT SCALE = 1/8"=1'-0"
 USER NAME = mgj11j

ORIGINAL SURVEY
 SURVEY PLOTTED
 NOTE BOOK NO.
 AREAS CHECKED

FINAL SURVEY
 SURVEY PLOTTED
 NOTE BOOK NO.
 AREAS CHECKED

BY _____ DATE _____

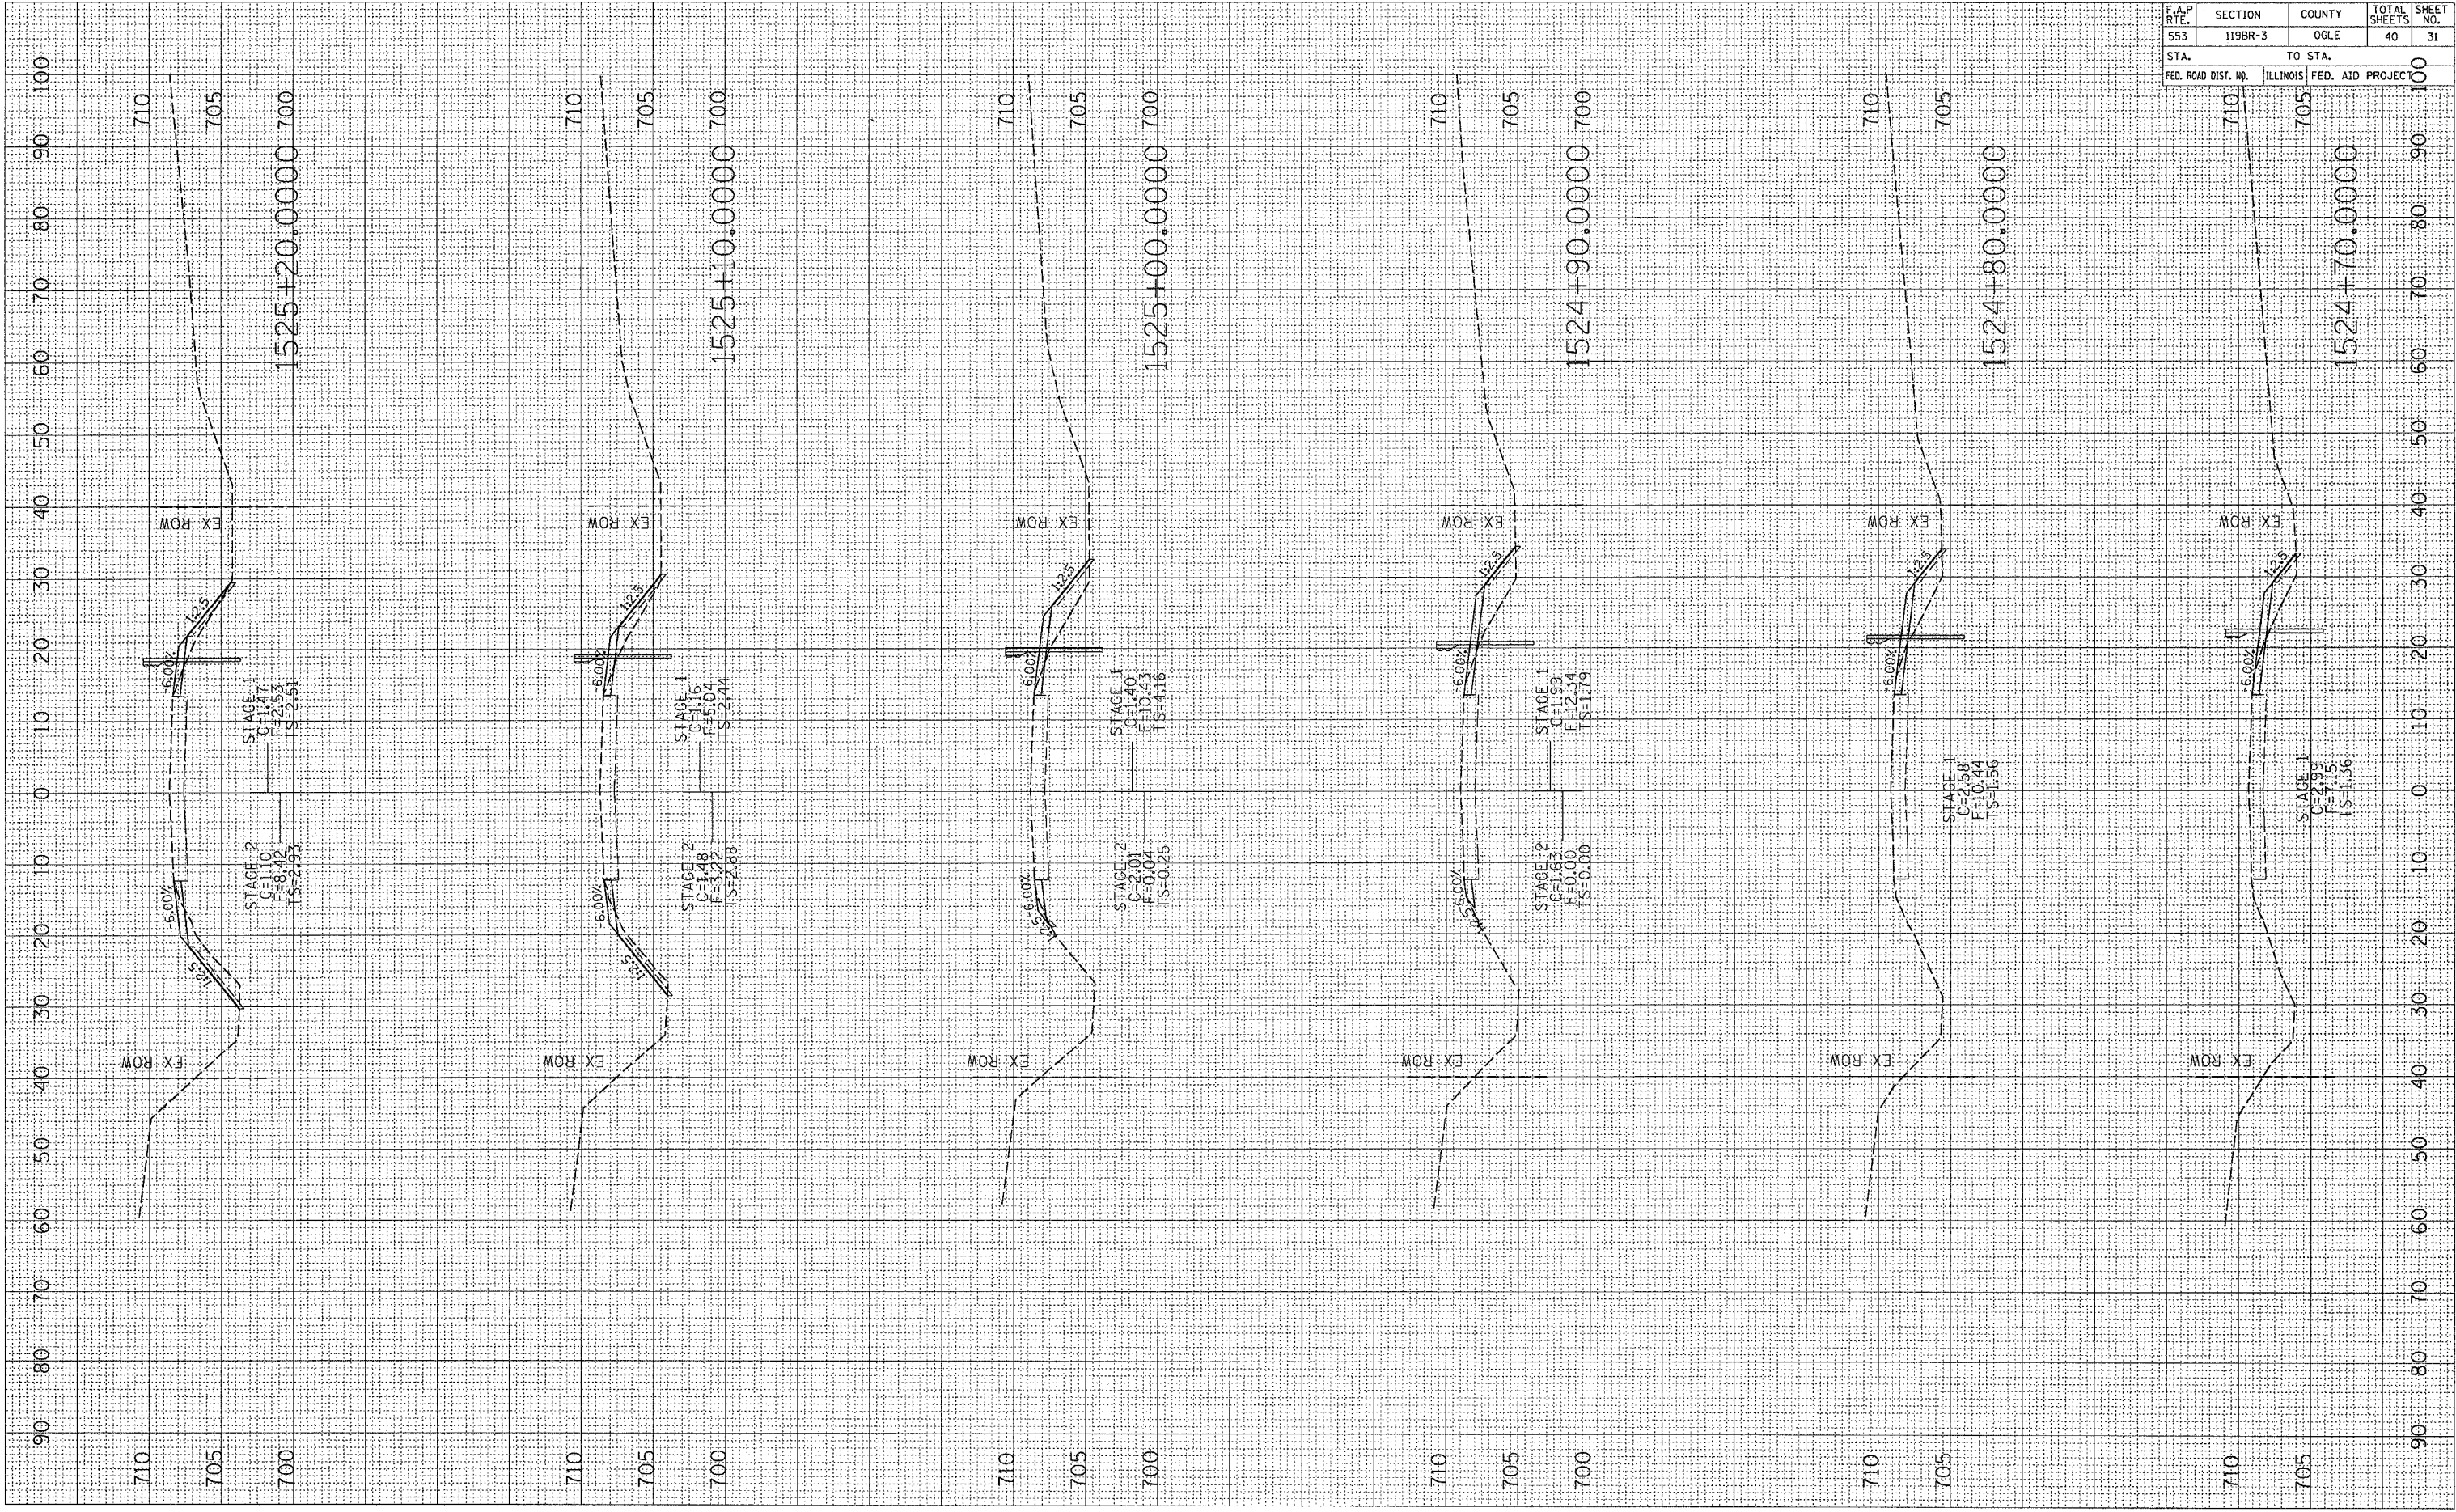

F.A.P. RTE.	SECTION	COUNTY	TOTAL SHEETS	SHEET NO.
553	119BR-3	OGLE	40	31

STA.	TO STA.	FED. ROAD DIST. NO.	ILLINOIS FED. AID PROJECT