


FLD DATE = Fri, Sep 02 11:55:47 2005
 PLOT DATE = 09/02/05 10:46:08
 PLOT SCALE = 10.0000 / IN.
 USER NAME = mgj11j

ORIGINAL SURVEYED SURVEY PLOTTED
 SURVEY PLOTTED
 NOTE BOOK AREAS AREAS CHECKED
 NO.

BY DATE
 SURVEYED SURVEY PLOTTED
 SURVEY PLOTTED
 NOTE BOOK AREAS AREAS CHECKED
 NO.

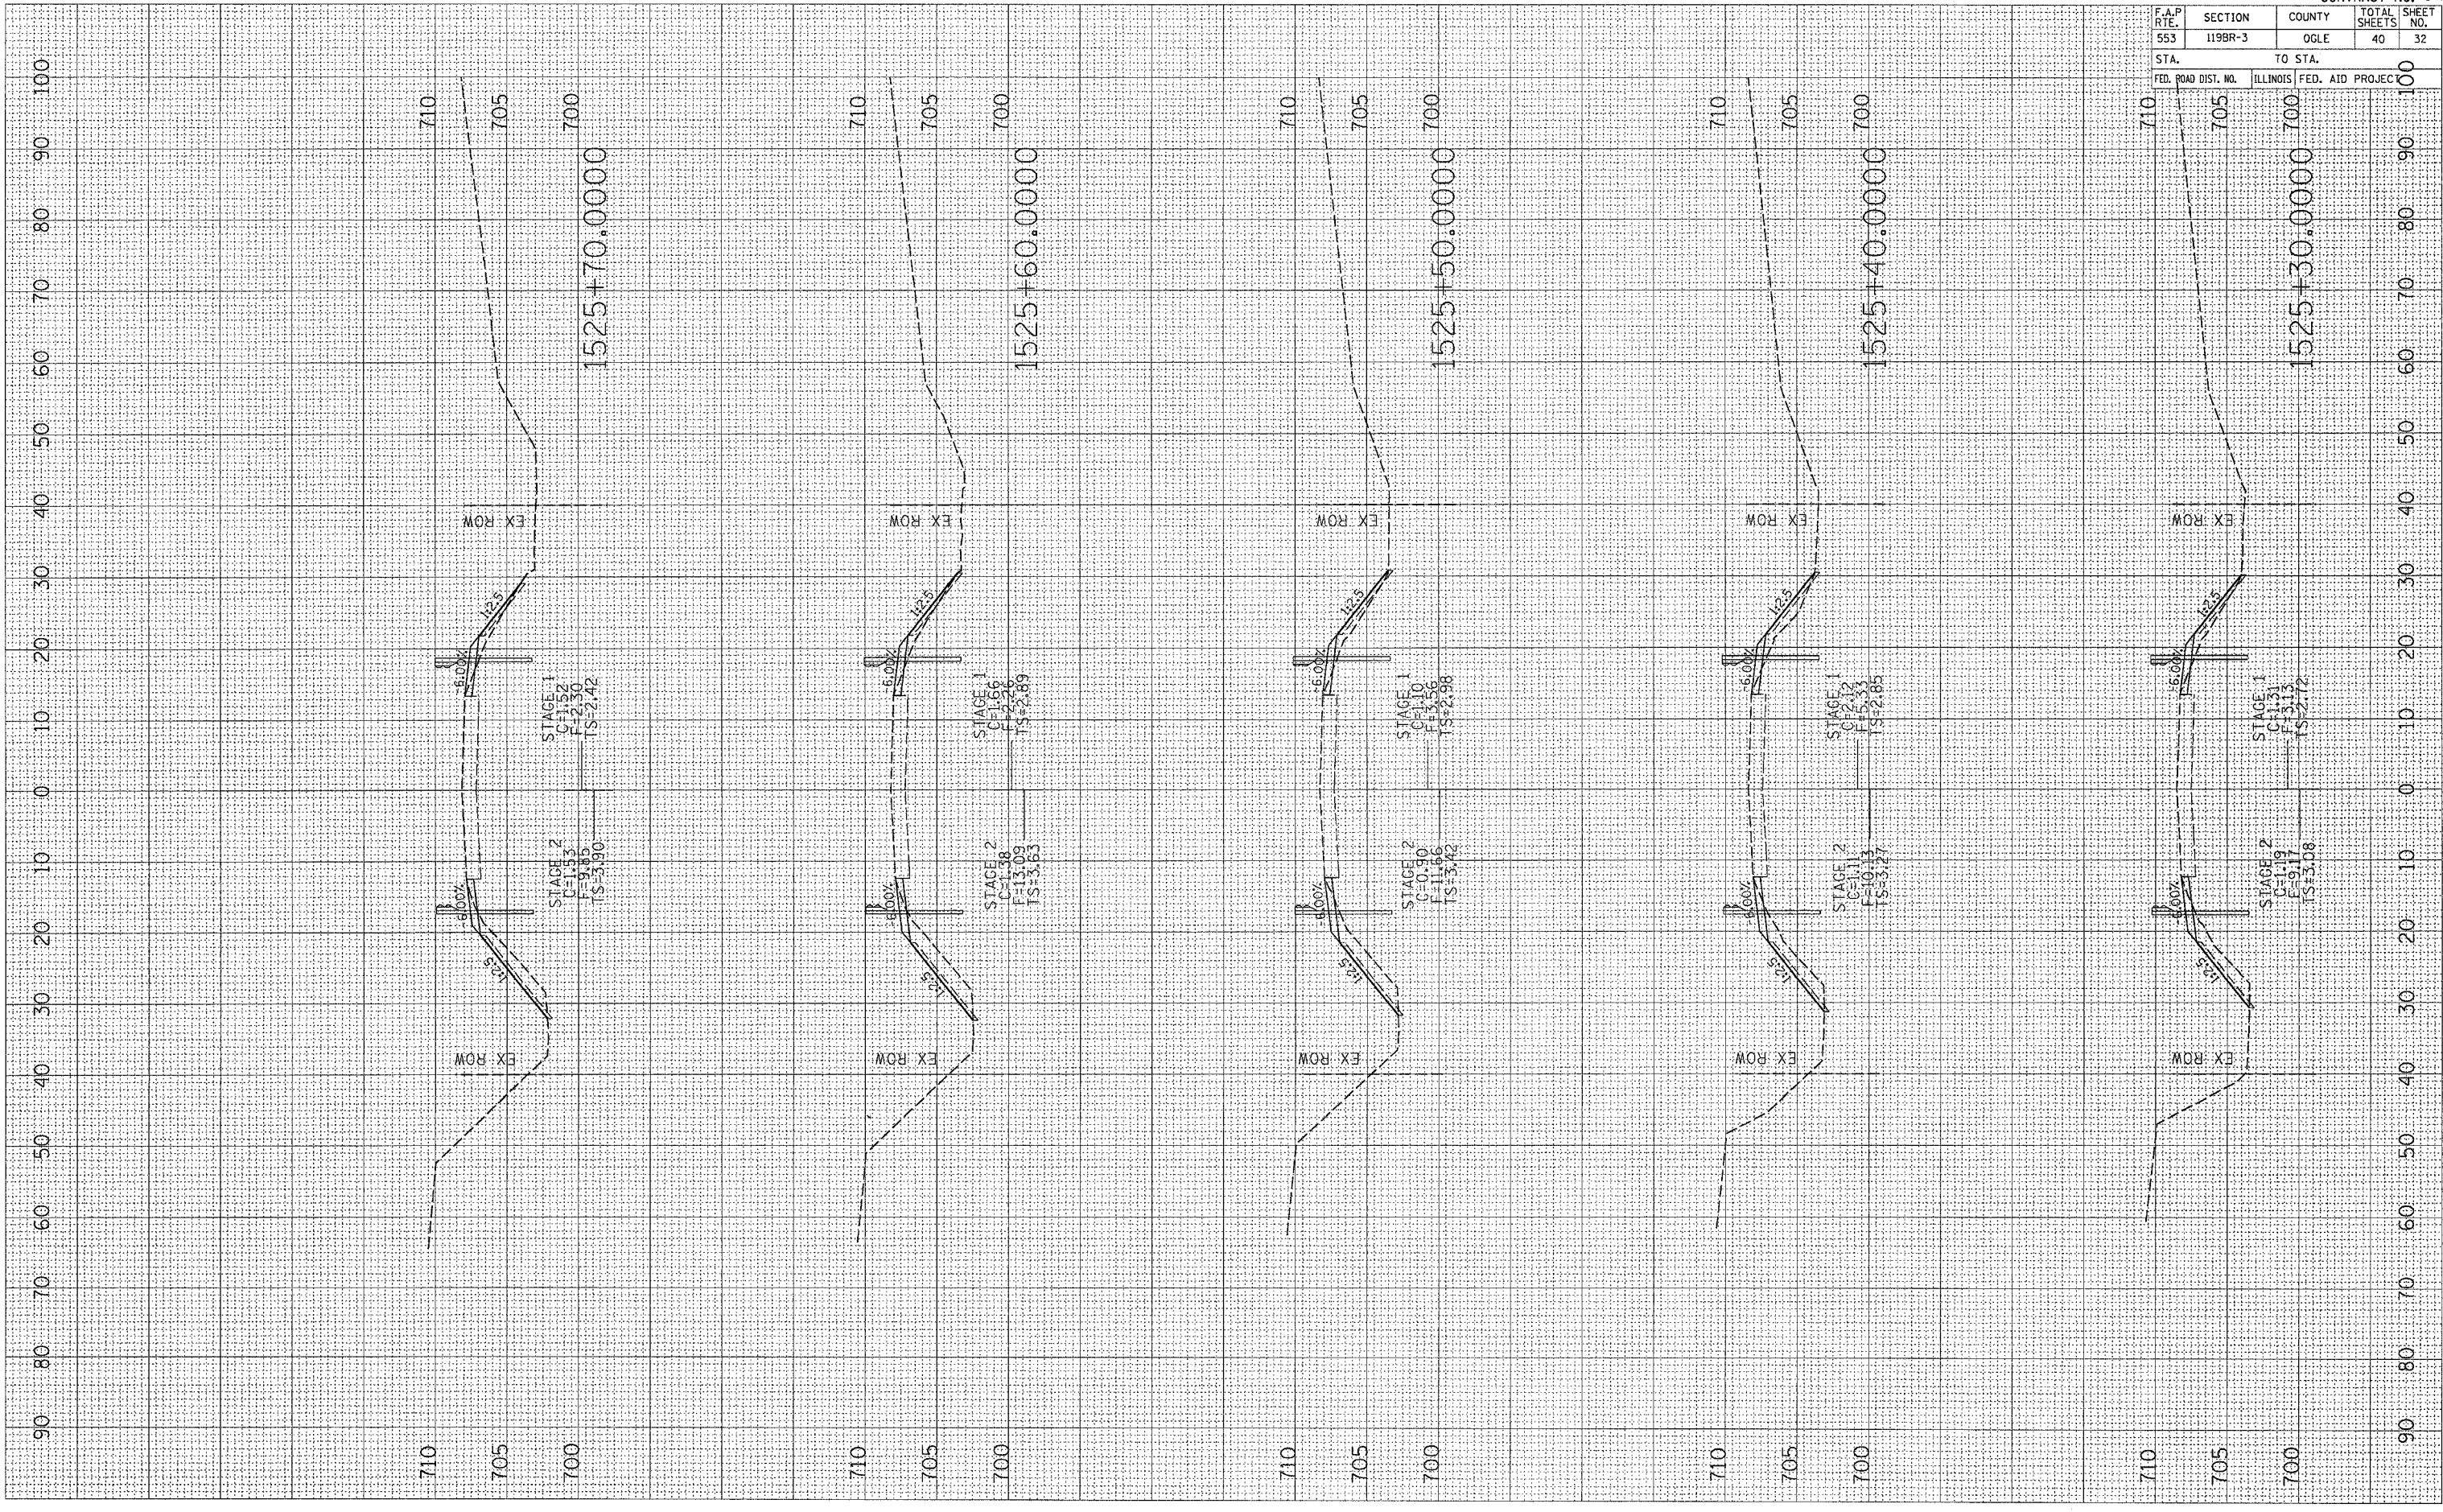

CONTRACT NO. 64A47			
F.A.P. RTE.	SECTION	COUNTY	TOTAL SHEETS
553	1198R-3	OGLE	40
STA. TO STA.		SHEET NO.	
1525+70.0000		40 32	
FED. ROAD DIST. NO.	ILLINOIS	FED. AID PROJEC	100