


PLOT DATE = Fri, Sep 02 11:55:47 2005
 FILE = 152526.dwg
 PLOT SCALE = 10.00000 / IN.
 USER NAME = mgj11j

ORIGINAL SURVEYED BY DATE
 SURVEY PLOTTED
 NOTE BOOK NO.
 AREAS CHECKED

FINAL SURVEYED BY DATE
 SURVEY PLOTTED
 NOTE BOOK NO.
 AREAS CHECKED

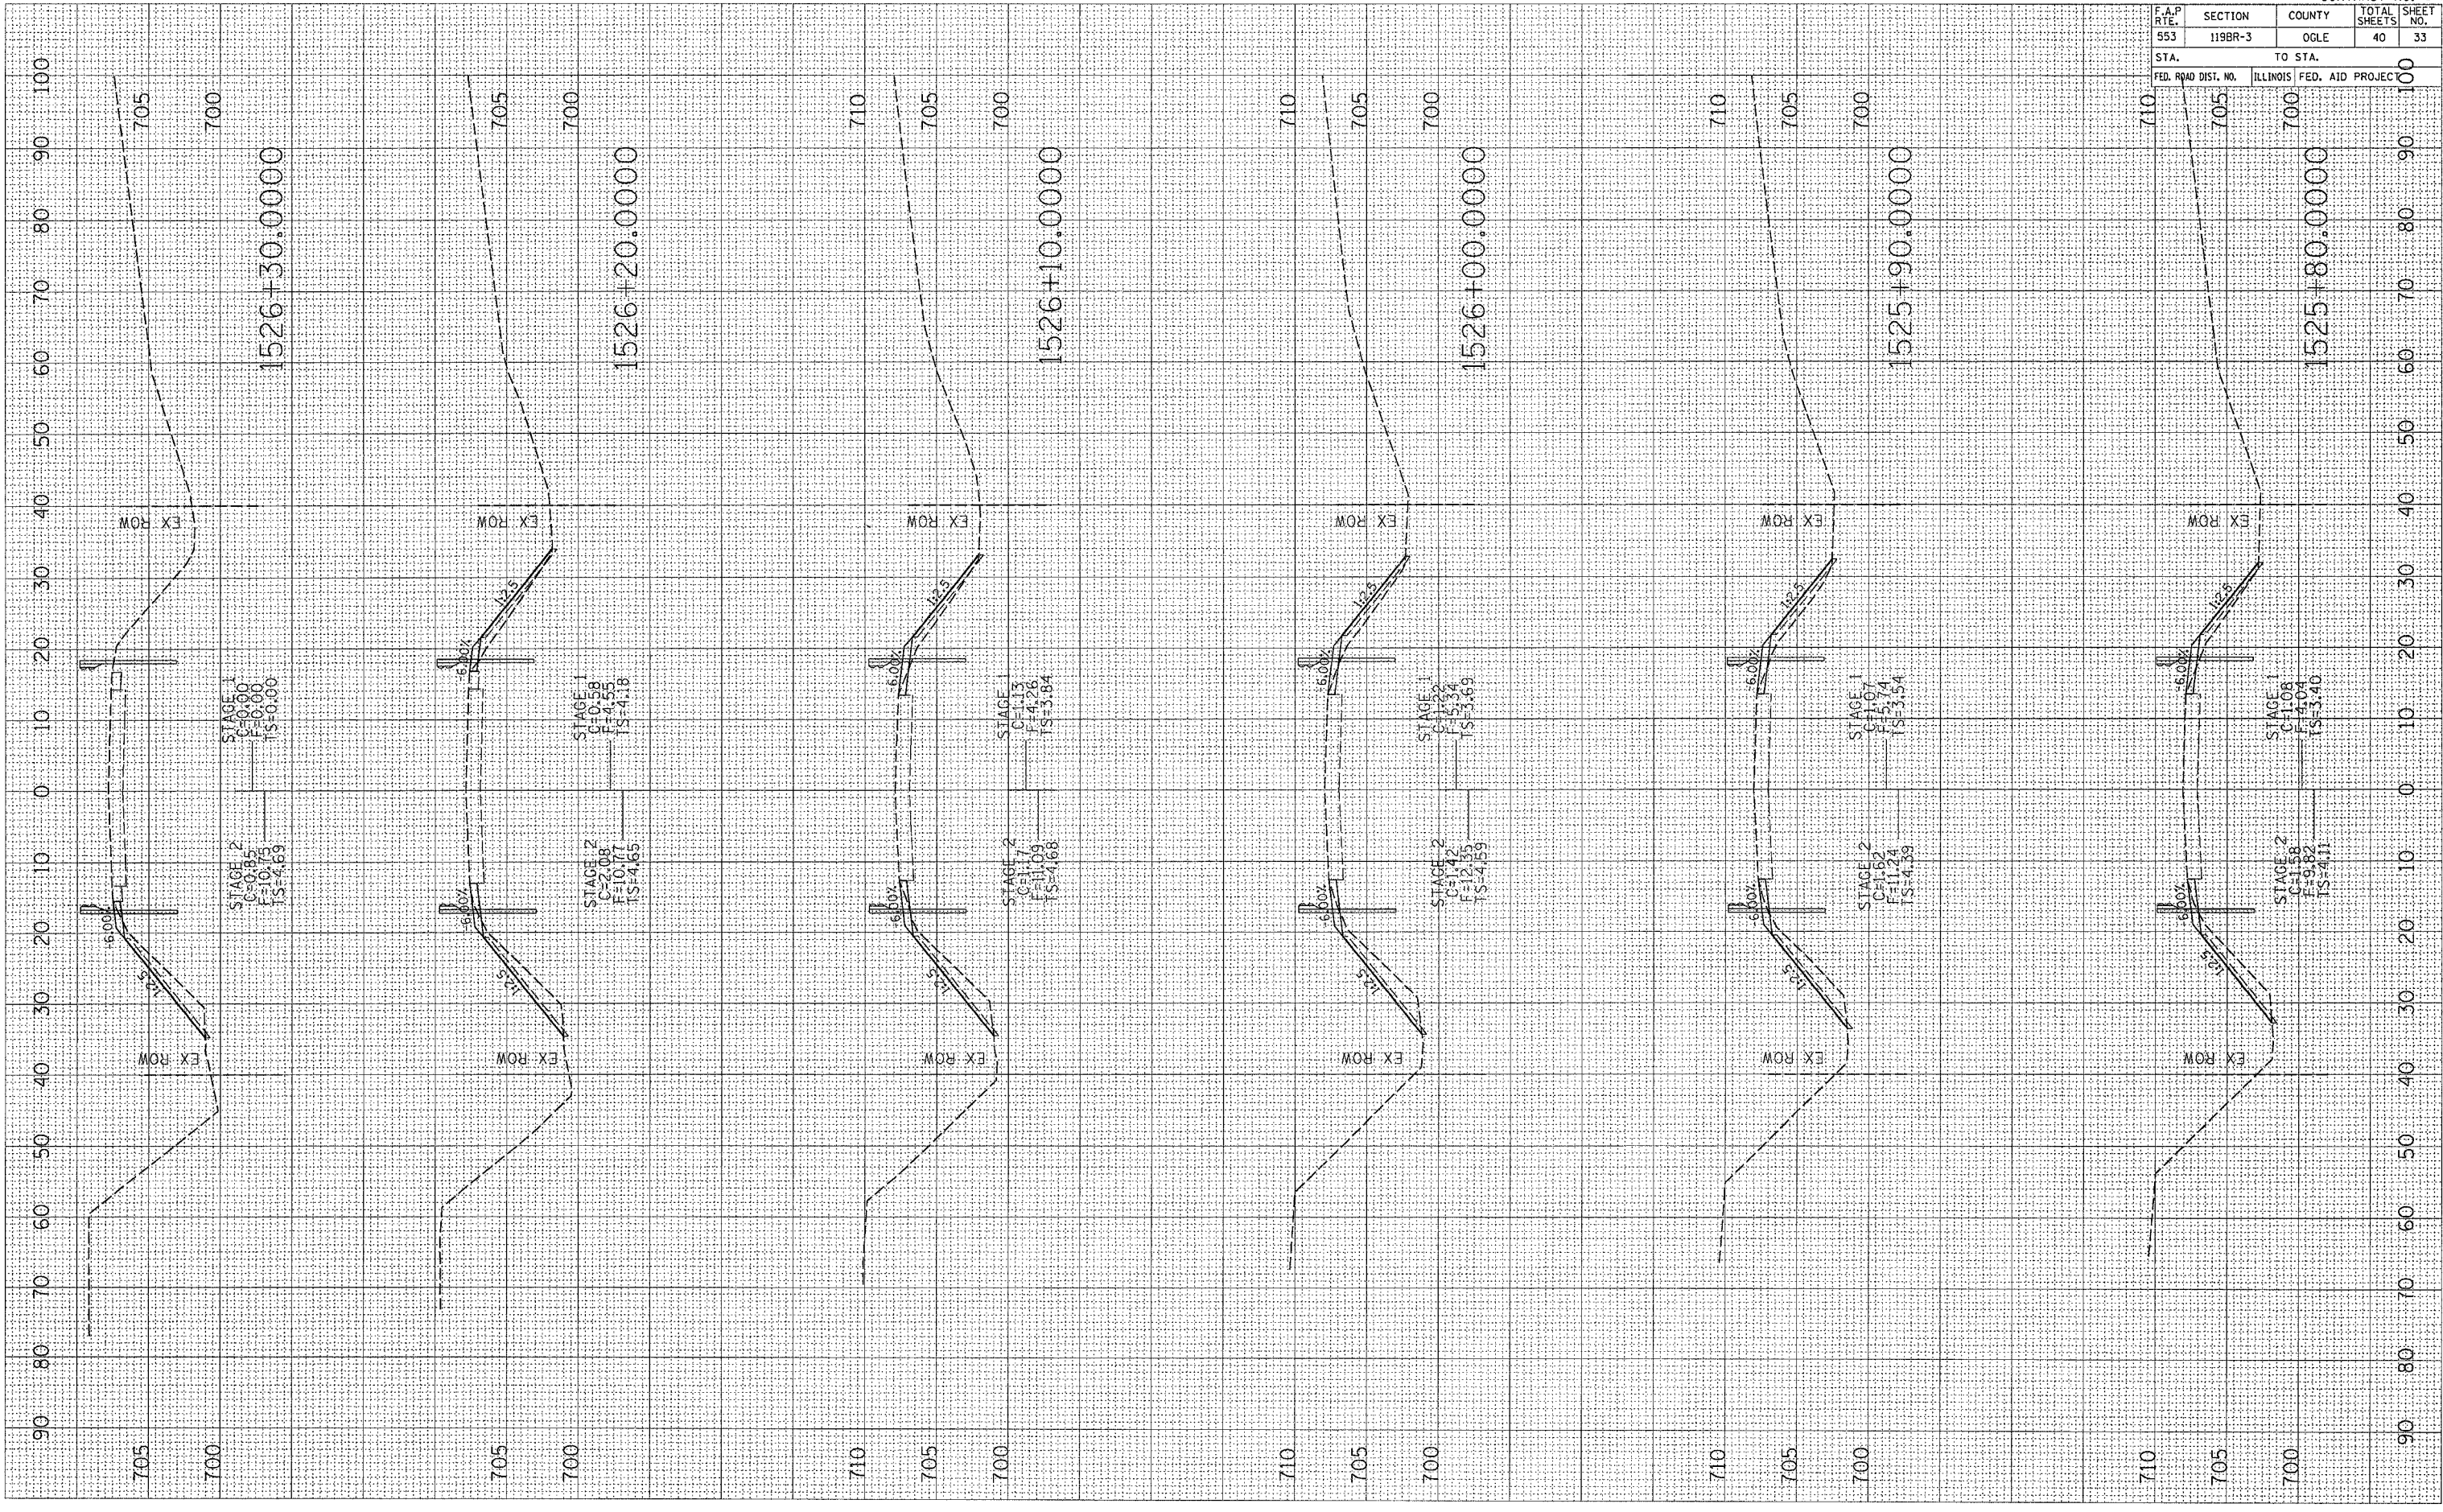

F.A.P. RTE.	SECTION	COUNTY	TOTAL SHEETS	SHEET NO.
553	119BR-3	OGLE	40	33
STA. TO STA.		FED. ROAD DIST. NO. ILLINOIS FED. AID PROJECT		