


F.A.P. RTE.	SECTION	COUNTY	TOTAL SHEETS	SHEET NO.
553	119BR-3	OGLE	40	35
STA.		TO STA.		
FED. ROAD DIST. NO.		ILLINOIS FED. AID PROJECT		

FINAL SURVEY	BY	DATE
SURVEYED		
PLOTTED		
NOTE BOOK		
AREAS CHECKED		
NO.		

ORIGINAL SURVEY	BY	DATE
SURVEYED		
PLOTTED		
NOTE BOOK		
AREAS CHECKED		
NO.		

PLOT DATE = Fri Sep 02 11:55:48 2005
 PLOT SCALE = 10.0000 / IN.
 USER NAME = mg11j

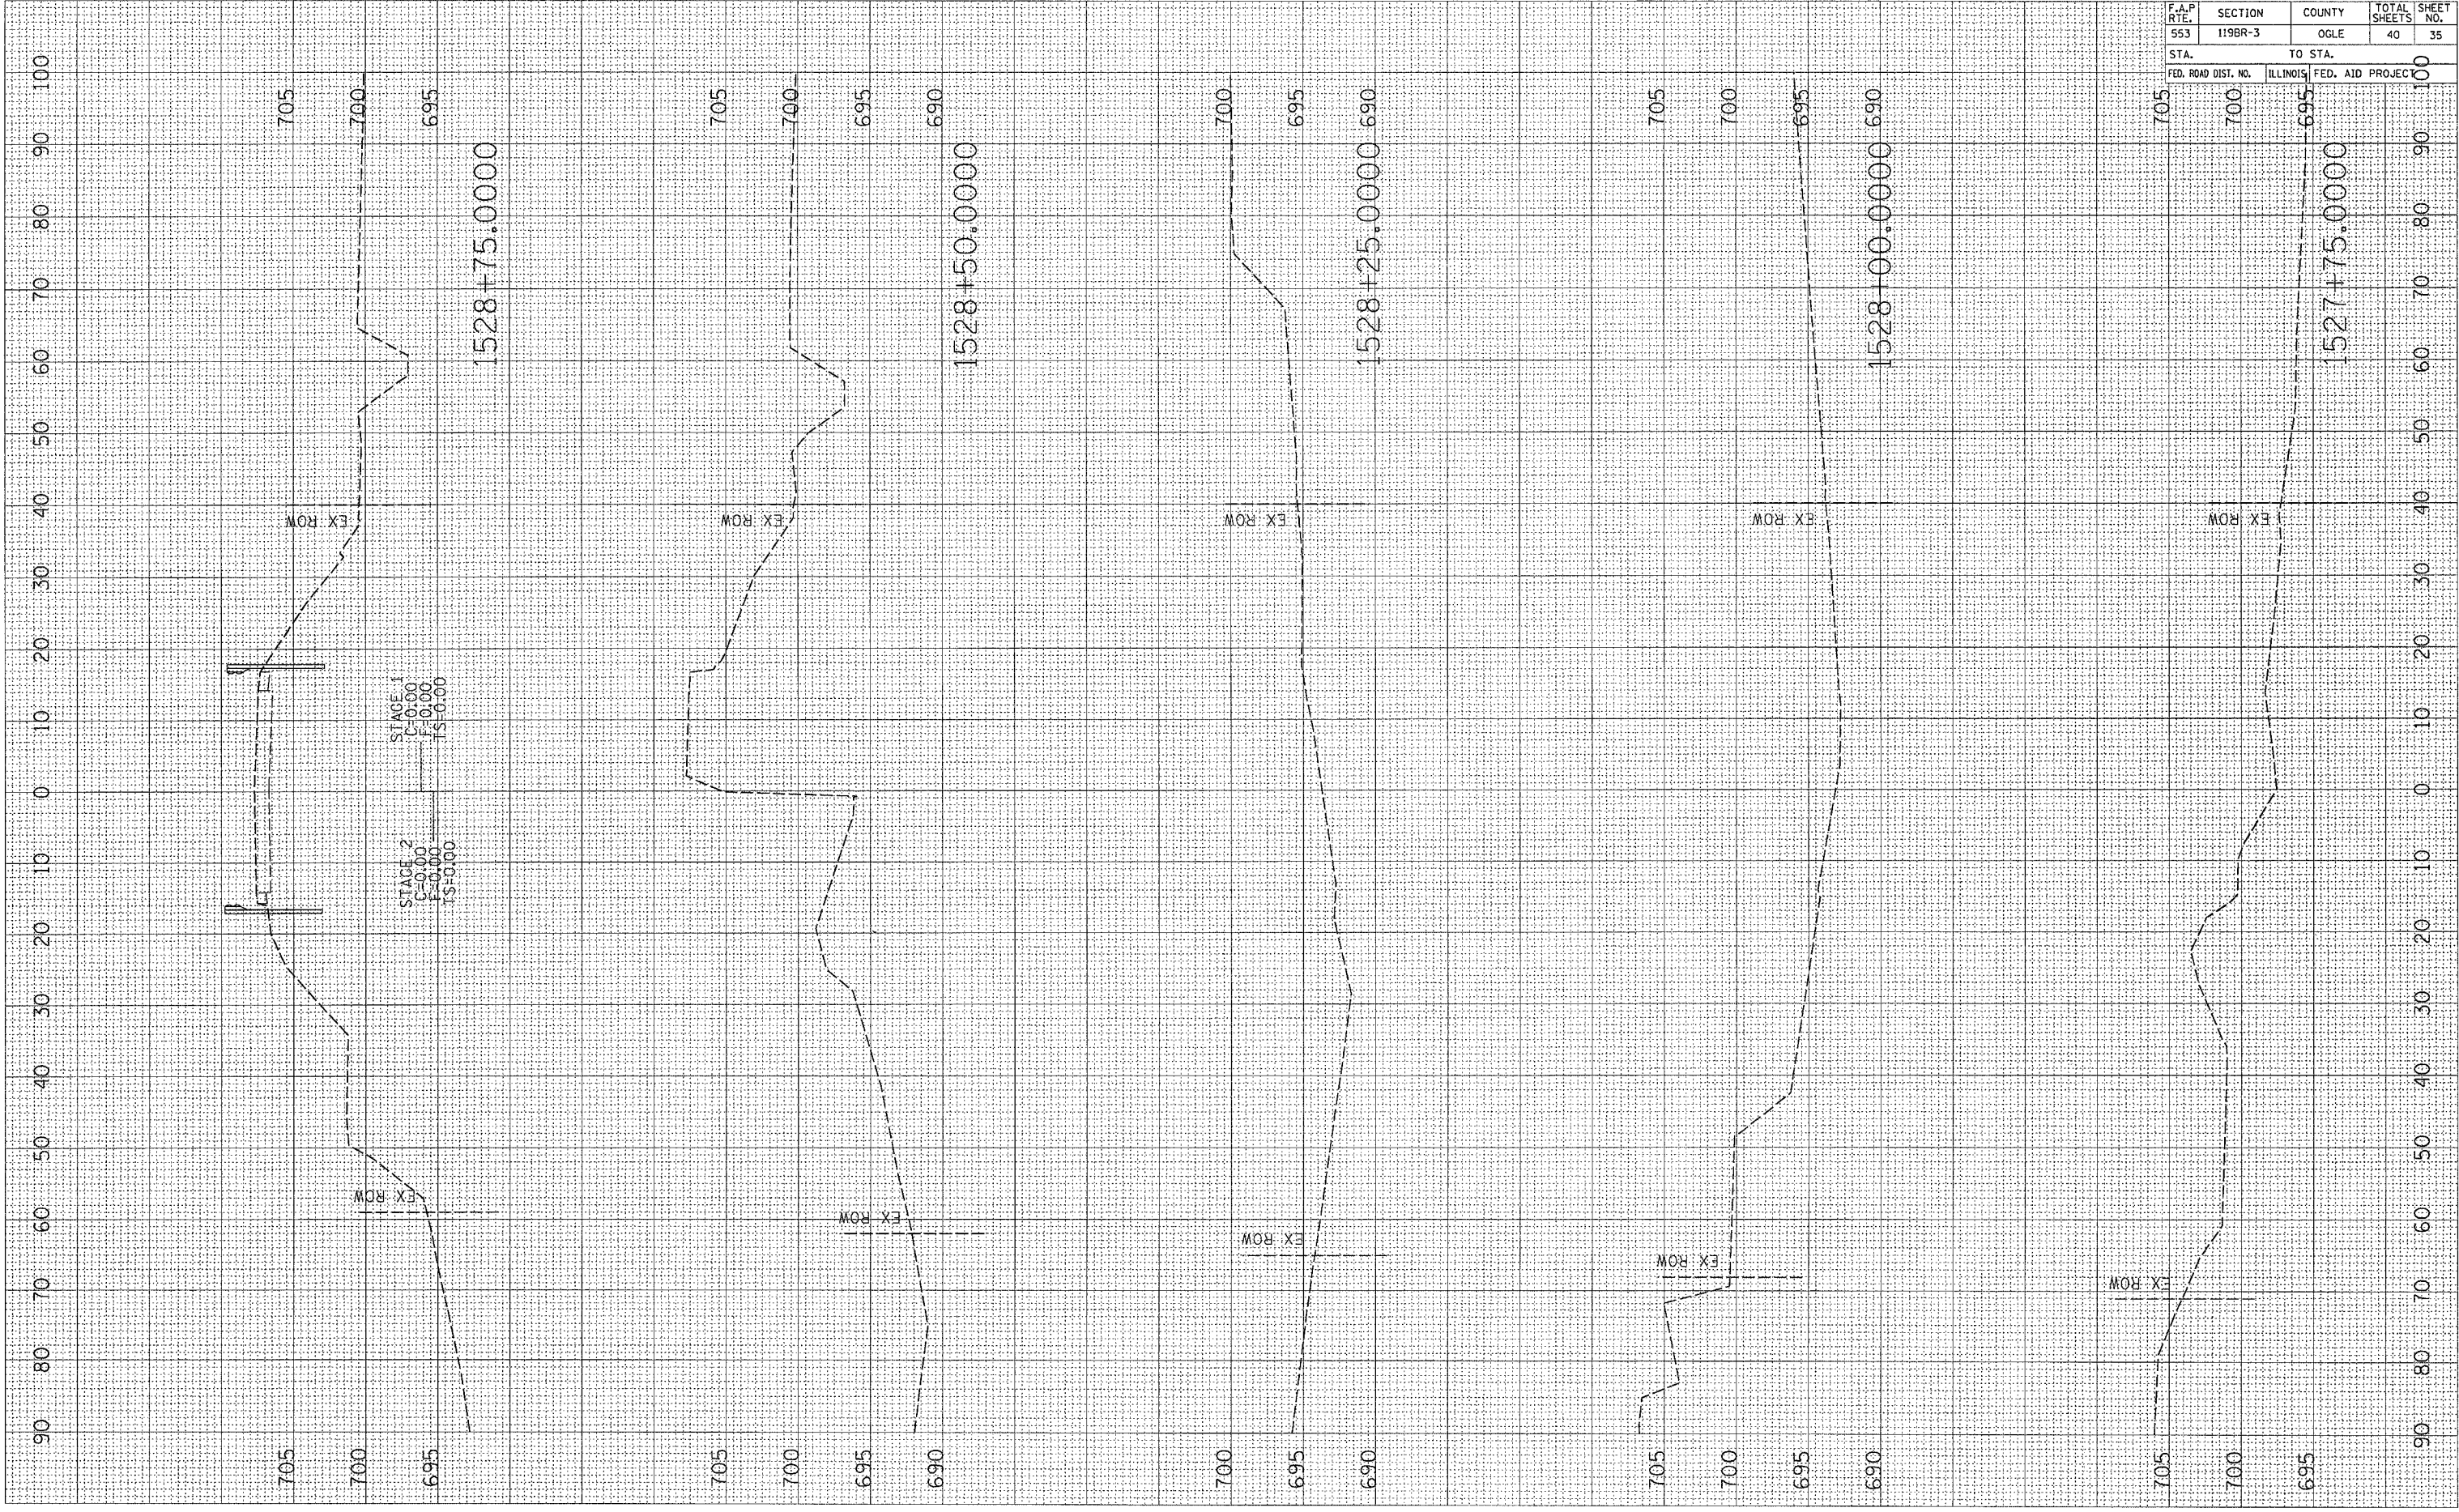

705	700	695	1528+75.0000	705	700	695	1527+75.0000
EX ROW	EX ROW	EX ROW		EX ROW	EX ROW	EX ROW	