

F.A.P. RTE.	SECTION	COUNTY	TOTAL SHEETS	SHEET NO.
553	119BR-3	OGLE	40	38
STA.		TO STA.		
FED. ROAD DIST. NO.		ILLINOIS FED. AID PROJECT		


BY	DATE

FINAL SURVEY	NO.
SURVEYED	
PLOTTED	
NOTE BOOK	
AREAS CHECKED	

BY	DATE

ORIGINAL SURVEY	NO.
SURVEYED	
PLOTTED	
NOTE BOOK	
AREAS CHECKED	

PLOT DATE = F1, Sep 02 11:55:43 2005
PLOT SCALE = 1/8"=1'-0"
USER NAME = meghij

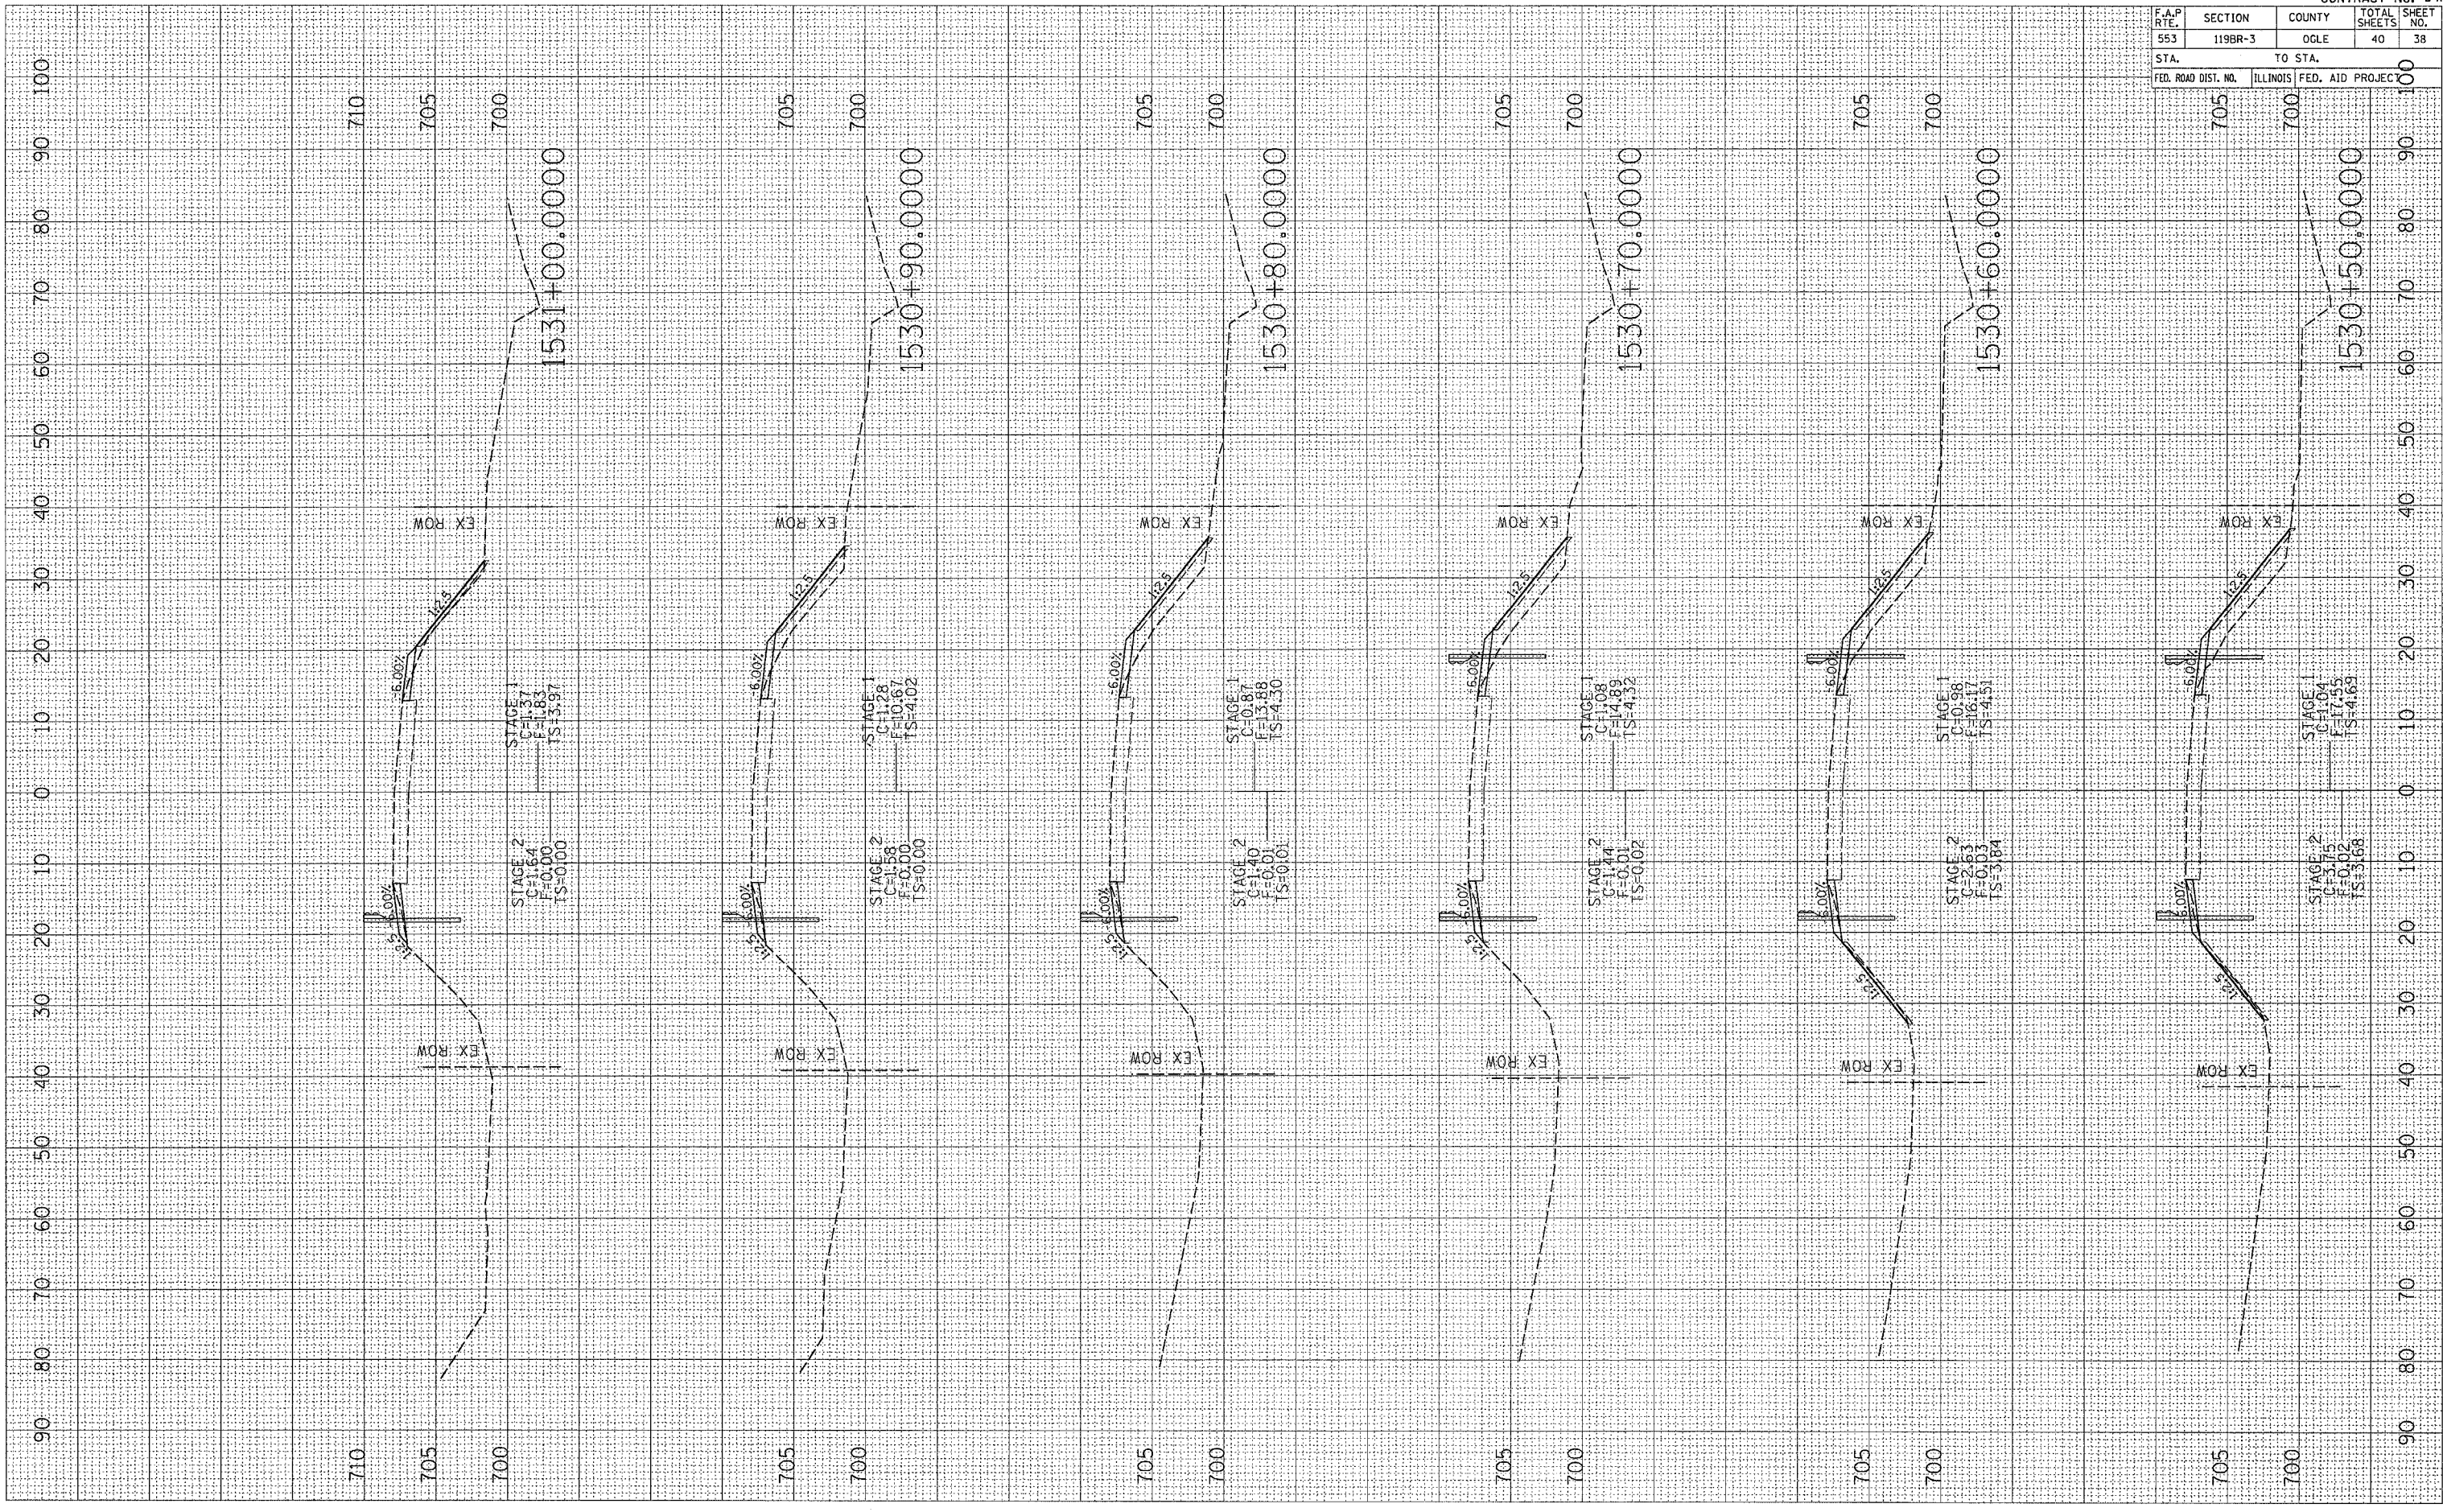

90 80 70 60 50 40 30 20 10 0 10 20 30 40 50 60 70 80 90 100