


PLOT DATE = Fri Sep 02 11:55:59 2005
 PLOT SCALE = 10.0000 / IN.
 USER NAME = meg111

ORIGINAL SURVEYED
 SURVEY PLOTTED
 SURVEY NOTE BOOK NO. _____
 AREAS CHECKED _____

FINAL SURVEYED
 SURVEY PLOTTED
 SURVEY NOTE BOOK NO. _____
 AREAS CHECKED _____

BY _____ DATE _____

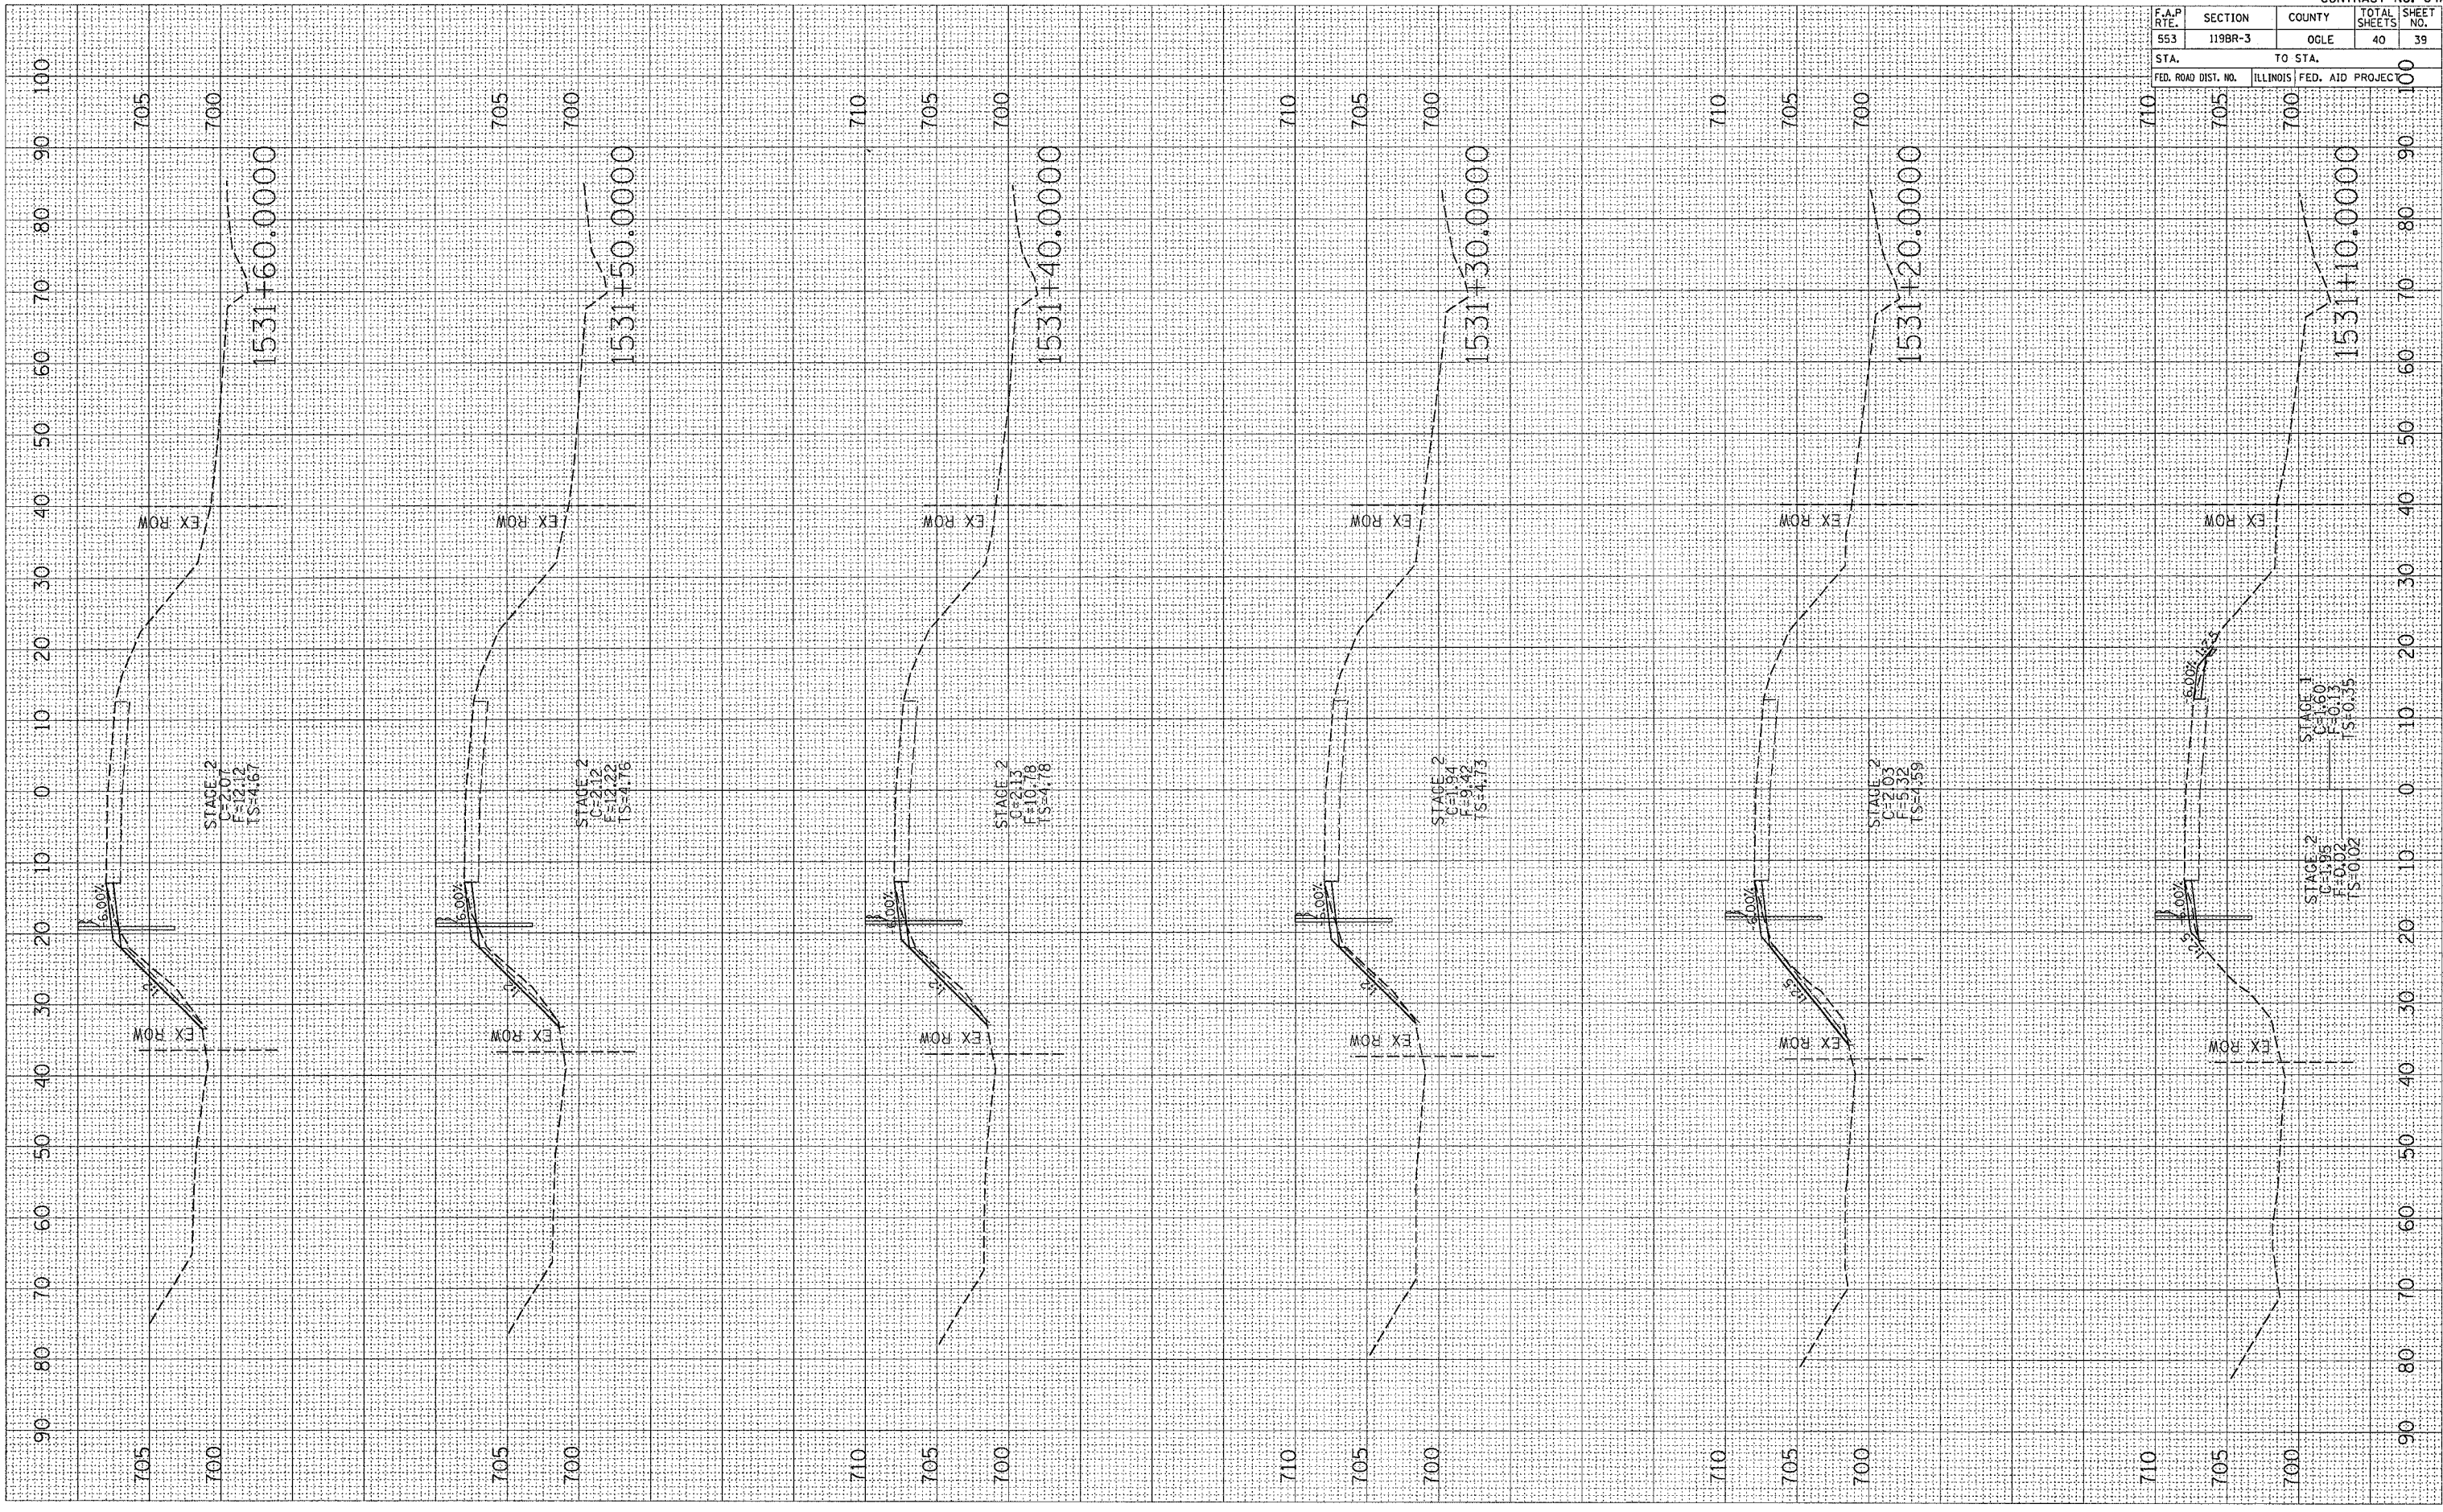

F.A.P. RTE.	SECTION	COUNTY	TOTAL SHEETS	SHEET NO.
553	119BR-3	OGLE	40	39

STA.	TO STA.
FED. ROAD DIST. NO.	ILLINOIS FED. AID PROJECT

CONTRACT NO. 64A47