


F.A.P. RTE.	SECTION	COUNTY	TOTAL SHEETS	SHEET NO.
324	26VBR-1	DEKALB	39	7
STA.		TO STA.		
FED. ROAD DIST. NO.	ILLINOIS	FED. AID PROJECT		

TYPICAL SECTIONS

BITUMINOUS SURFACE REMOVAL - BUTT JOINT

STA 1772+29.48 TO STA 1772+68.57
STA 1773+91.49 TO STA 1774+30.72

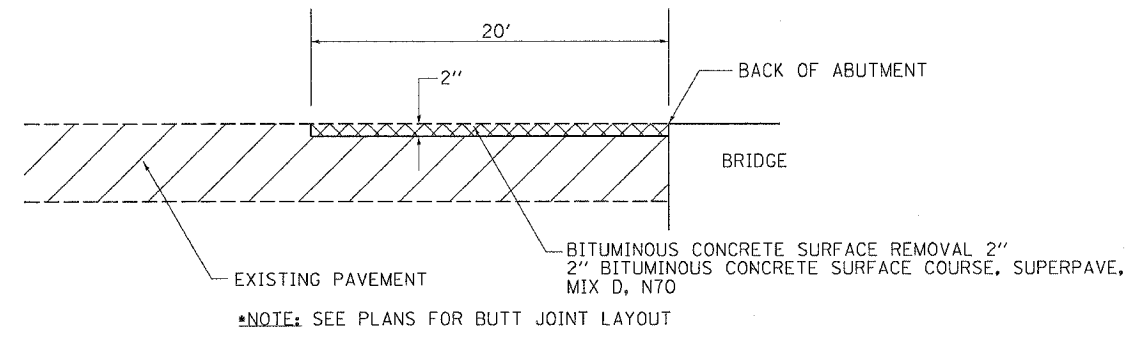

PLOT DATE = Tue Aug 30 14:04:00 2005
FILE NAME = c:\projects\26vbr-1\26vbr-1.dgn
PLOT SCALE = 1/8" = 1'-0"
USER NAME = mgj11