
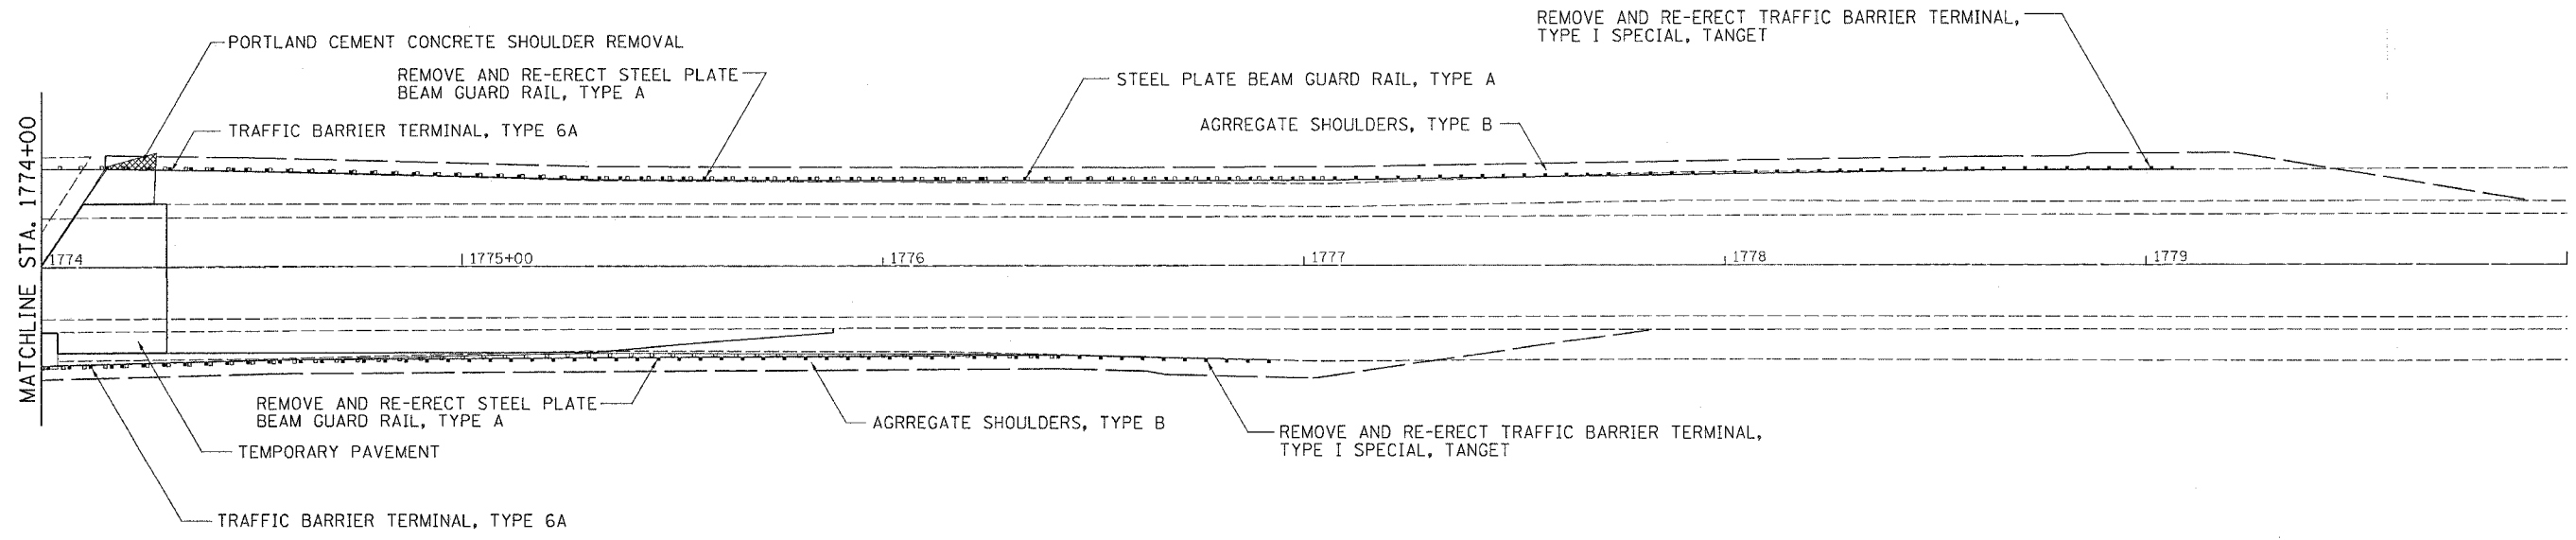


PLAN SHEETS

CONTRACT NO. 64450

F.A.P. RTE.	SECTION	COUNTY	TOTAL SHEETS	SHEET NO.
324	26VBR-1	DEKALB	39	23
STA.		TO STA.		
FED. ROAD DIST. NO.	ILLINOIS	FED. AID PROJECT		

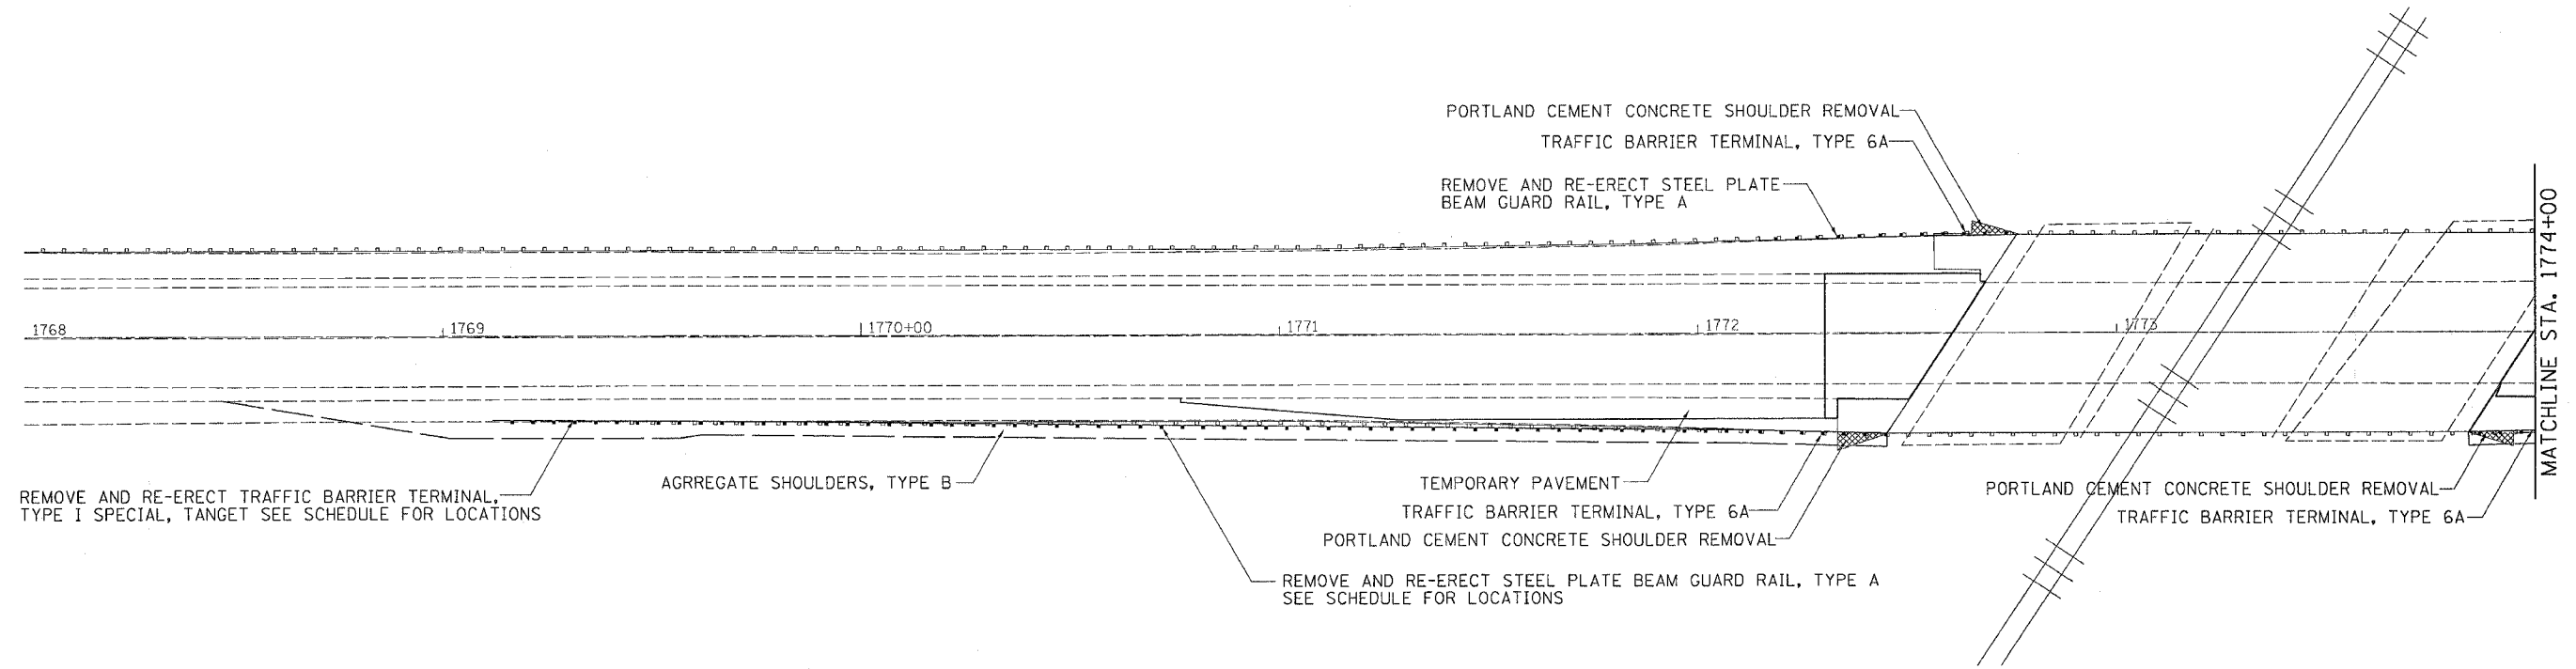

PLOT DATE = Tue Aug 30 14:03:10 2005
 FILE NAME = c:\p\projects\2004\26VBR-1\23.dgn
 PLOT SCALE = 20.0000 / IN.
 USER NAME = meg111