



F.A.P. RTE.	SECTION	COUNTY	TOTAL SHEETS	SHEET NO.
324	26VBR-1	DEKALB	39	24
STA.		TO STA.		
FED. ROAD DIST. NO.	ILLINOIS	FED. AID PROJECT		

# STAGE 1

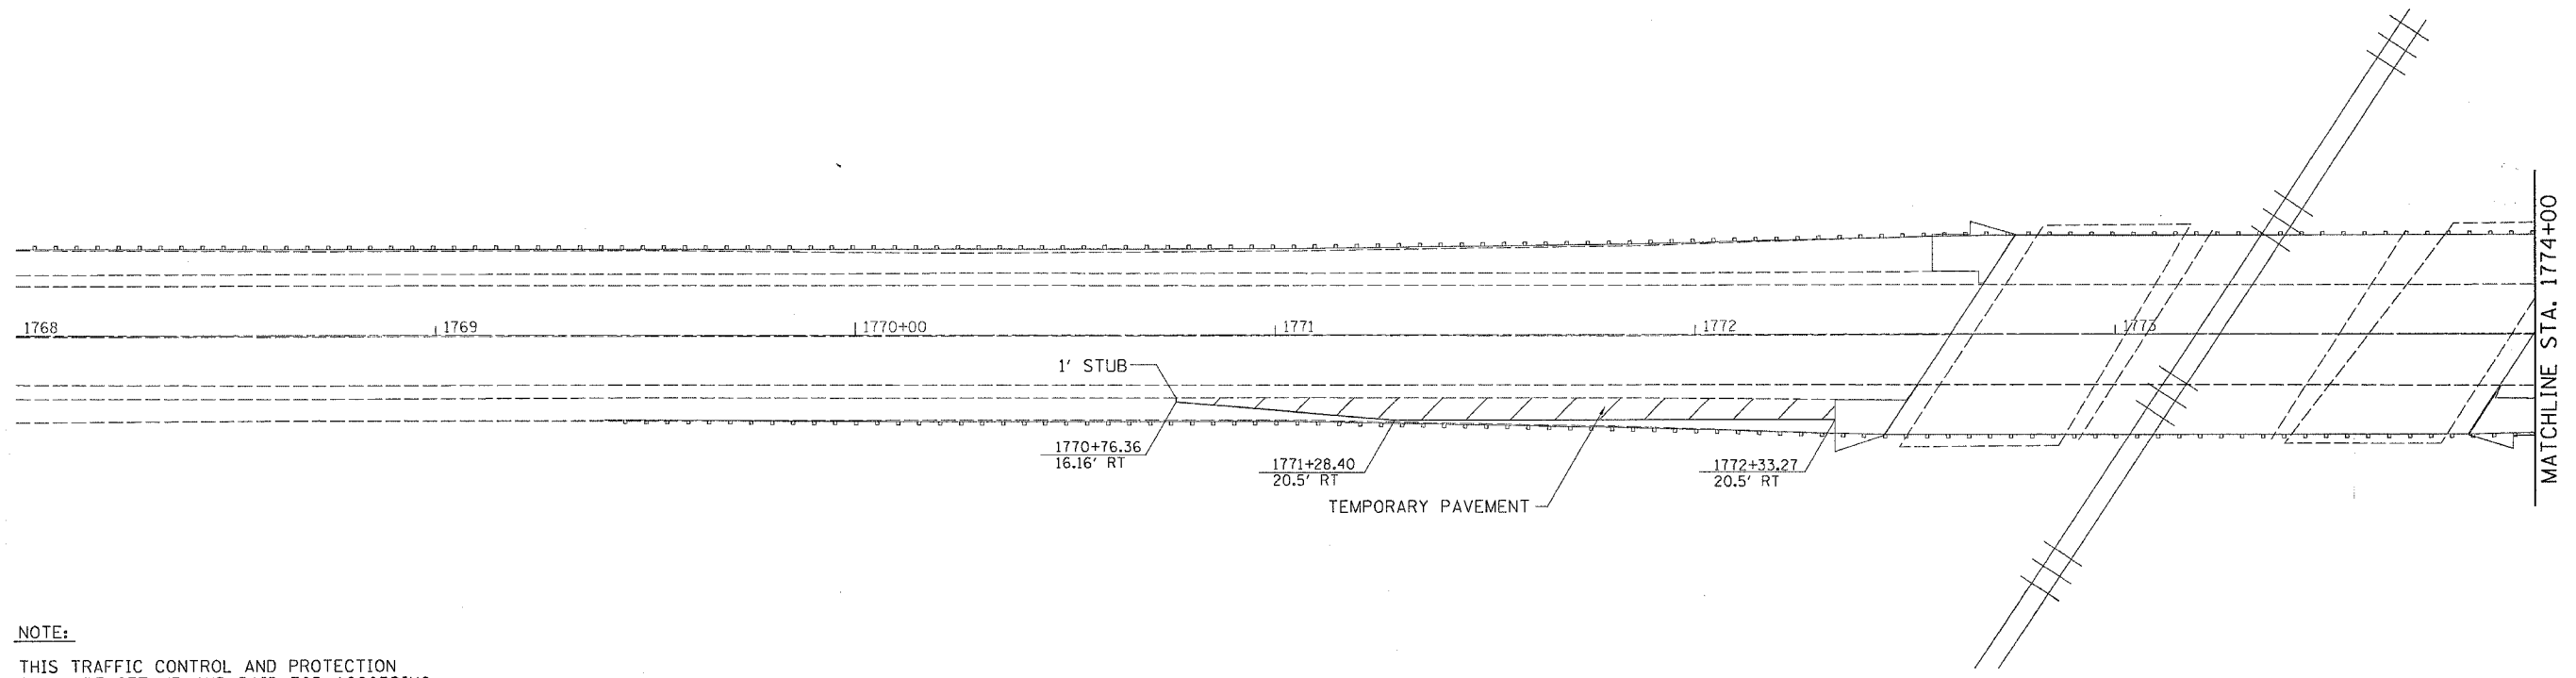

**NOTE:**  
THIS TRAFFIC CONTROL AND PROTECTION SHALL BE SET UP AND PAID FOR ACCORDING TO STANDARD 701326

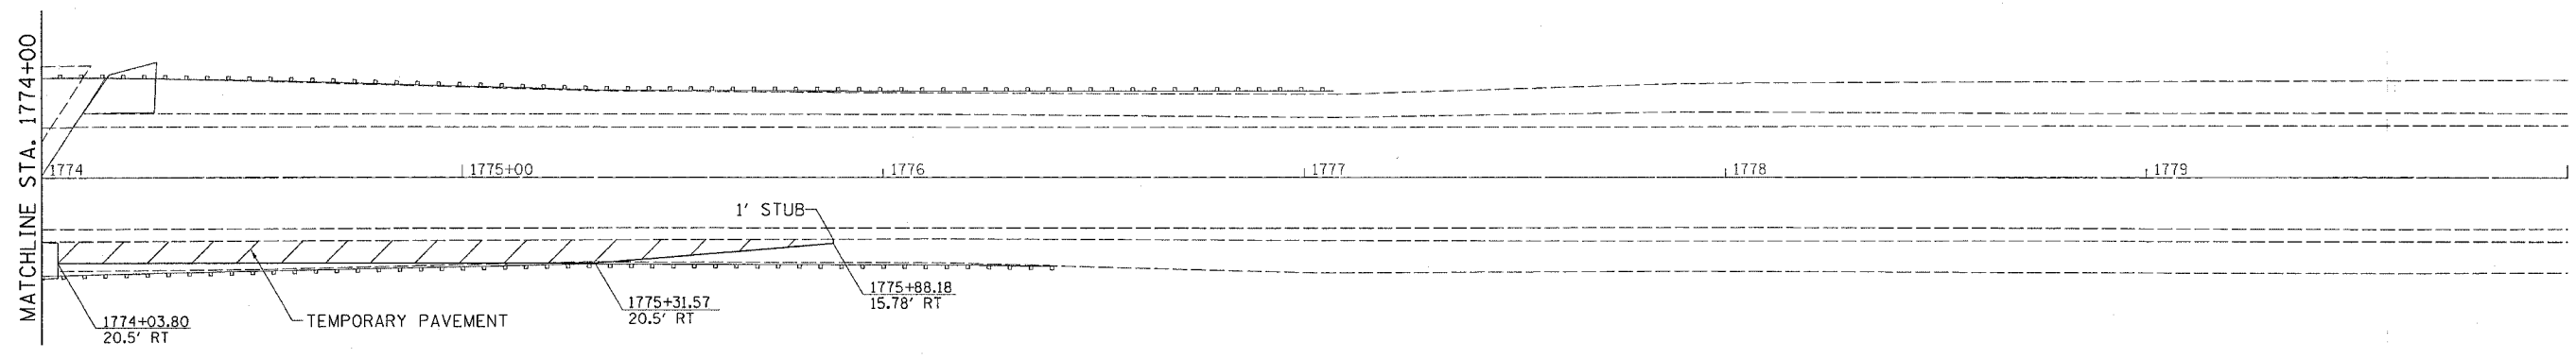

**NOTE:**  
THIS TRAFFIC CONTROL AND PROTECTION SHALL BE SET UP AND PAID FOR ACCORDING TO STANDARD 701326

PLOT DATE = Tue Aug 20 14:03:06 2008  
FILE NAME = c:\p\projects\p280485\280485.dgn  
PLOT SCALE = 28.0000' / IN.  
USER NAME = megilj