


PLOT DATE = Wed Aug 21 09:05:51 2008
 FILE NAME = c:\arcgis\mxd\2008\15\4804\05-4804.dwg
 PLOT SCALE = 10.0000 / IN.
 USER NAME = mgplj

ORIGINAL SURVEYED BY DATE
 SURVEY PLOTTED
 NOTE BOOK NO. AREAS CHECKED

FINAL SURVEYED BY DATE
 SURVEY PLOTTED
 NOTE BOOK NO. AREAS CHECKED

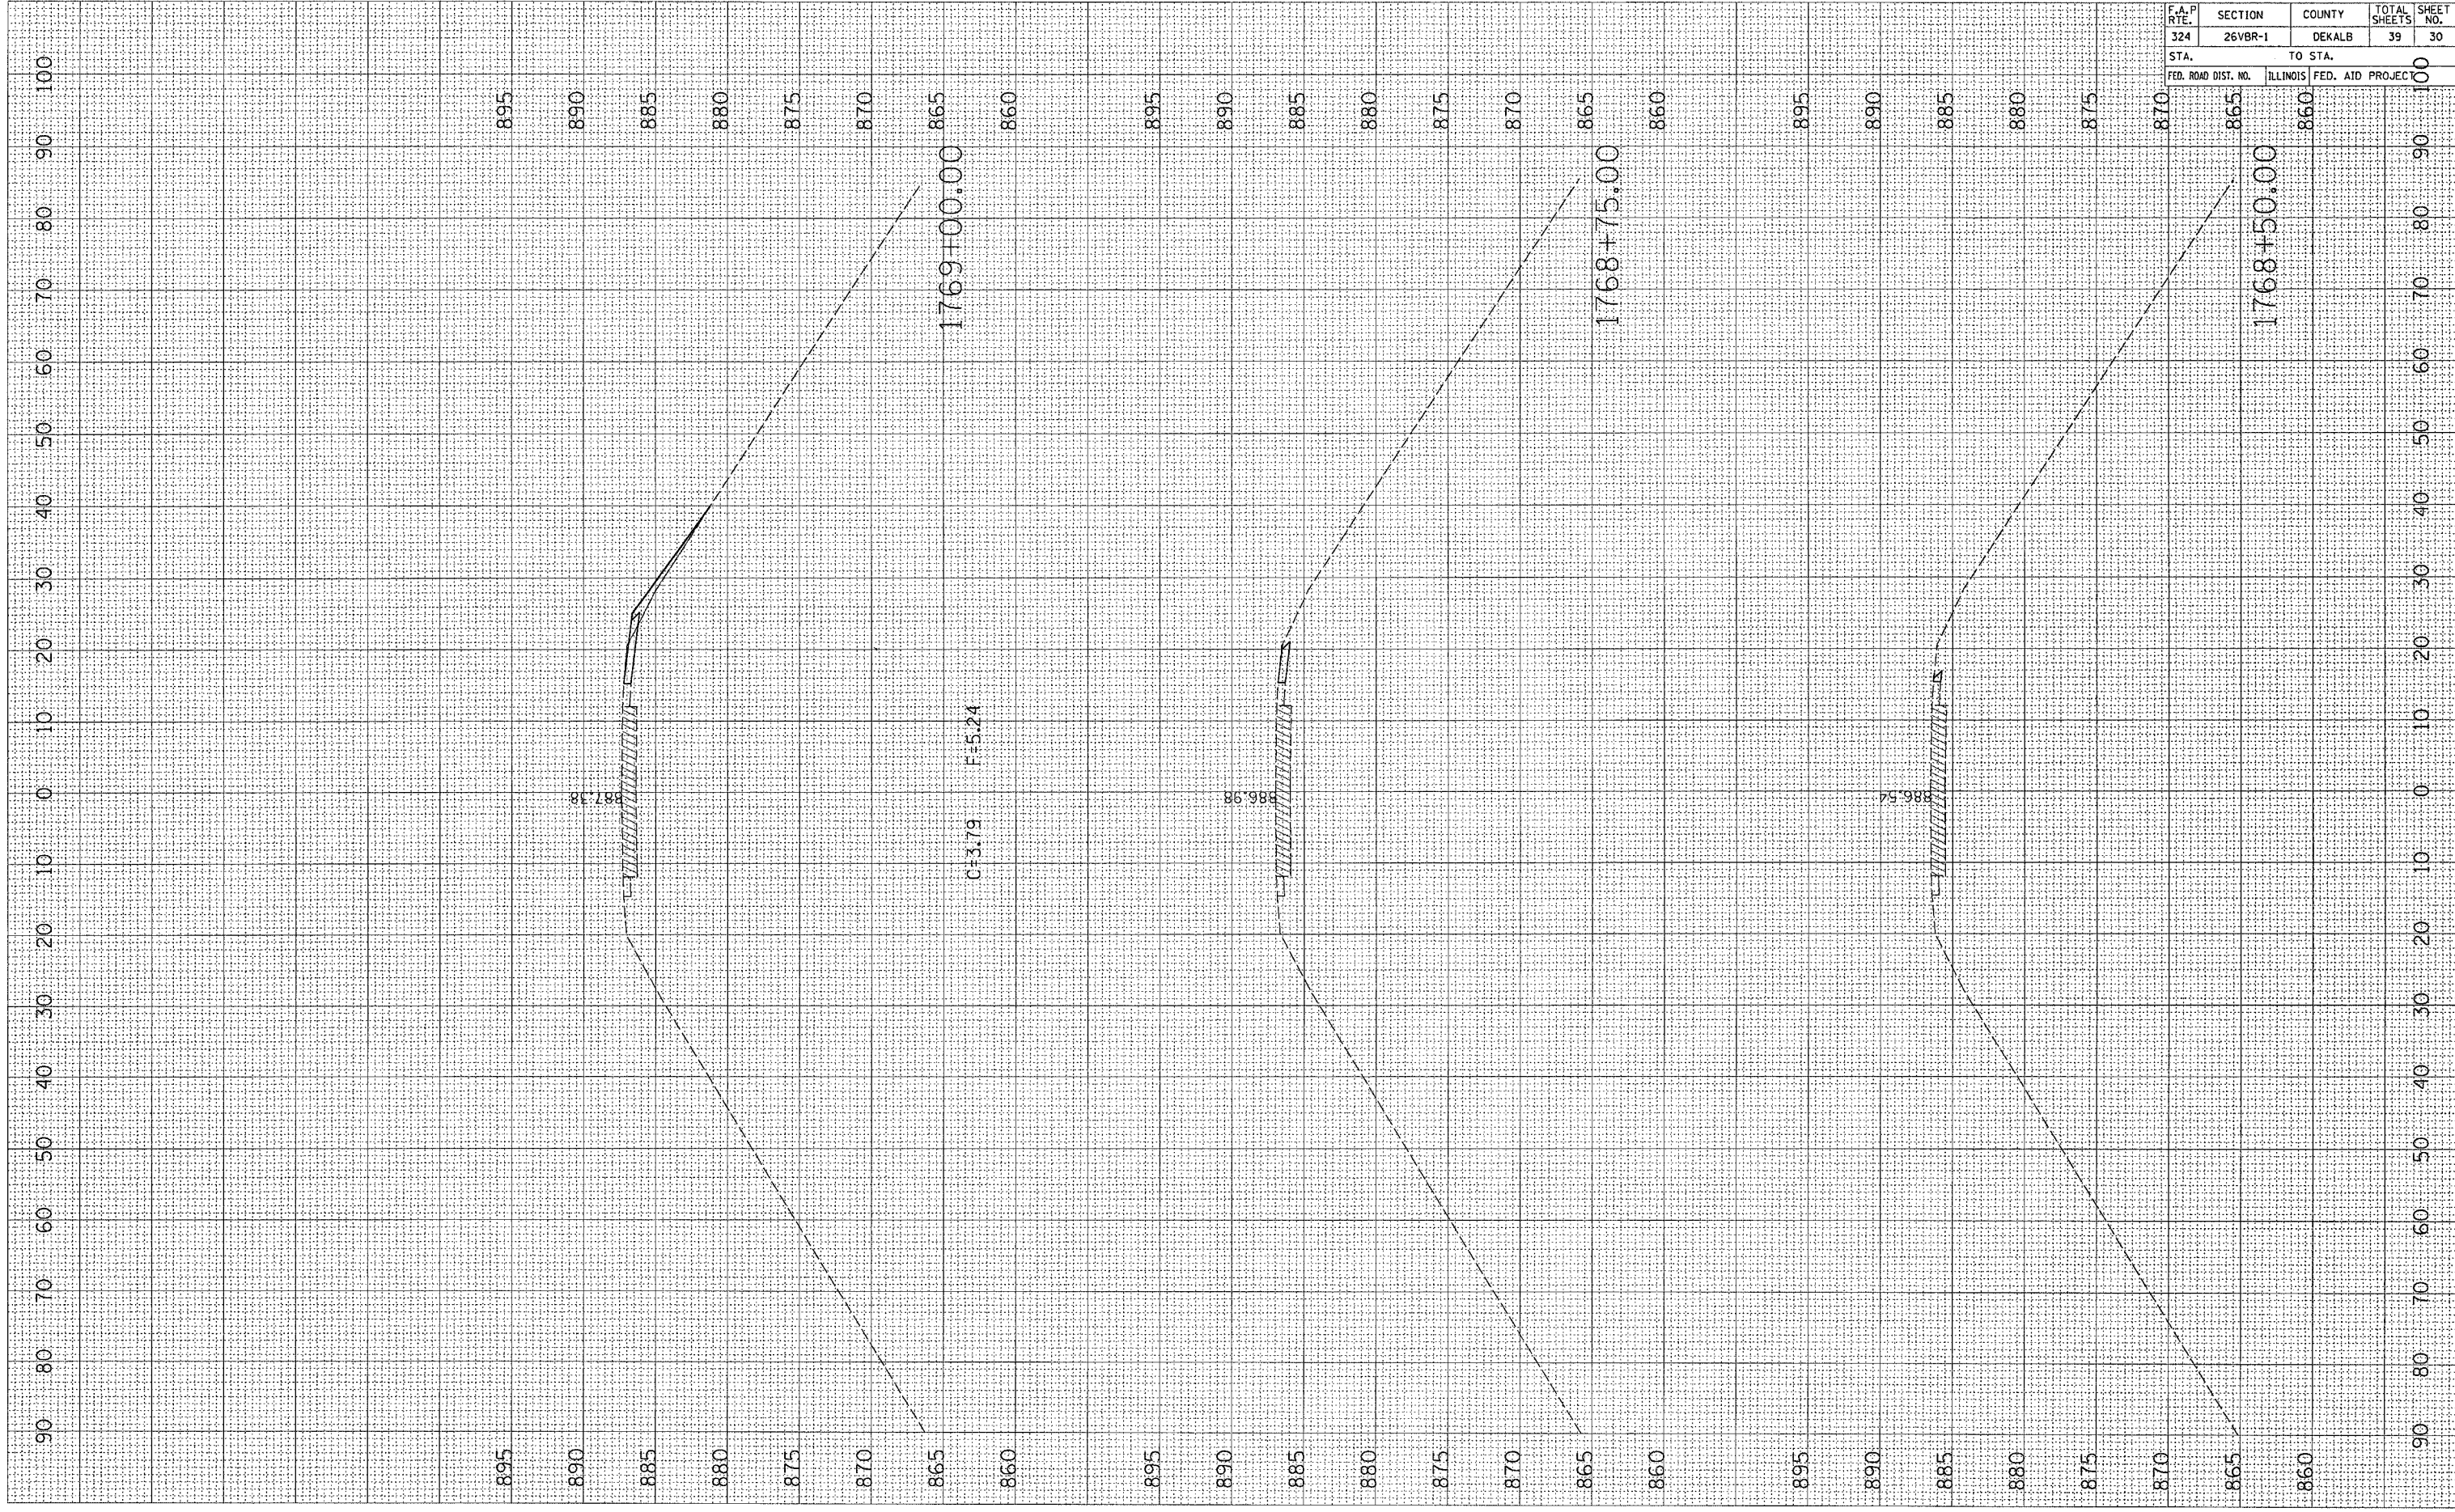

CONTRACT NO. 64450			
F.A. P. RTE.	SECTION	COUNTY	TOTAL SHEET NO.
324	26VBR-1	DEKALB	39
STA.		TO STA.	
FED. ROAD DIST. NO.		ILLINOIS FED. AID PROJECT	