


PLOT DATE = Wed Aug 31 07:18:23 2006
 FILE NAME = s:\projects\2006\20060405\20060405.dwg
 PLOT SCALE = 18.0000" / 1"
 USER NAME = meh11j

OPTIONAL
 SURVEYED _____
 SURVEY PLOTTED _____
 NOTE BOOK NO. _____
 AREAS CHECKED _____

FINAL
 SURVEY PLOTTED _____
 NOTE BOOK NO. _____
 AREAS CHECKED _____

BY _____ DATE _____

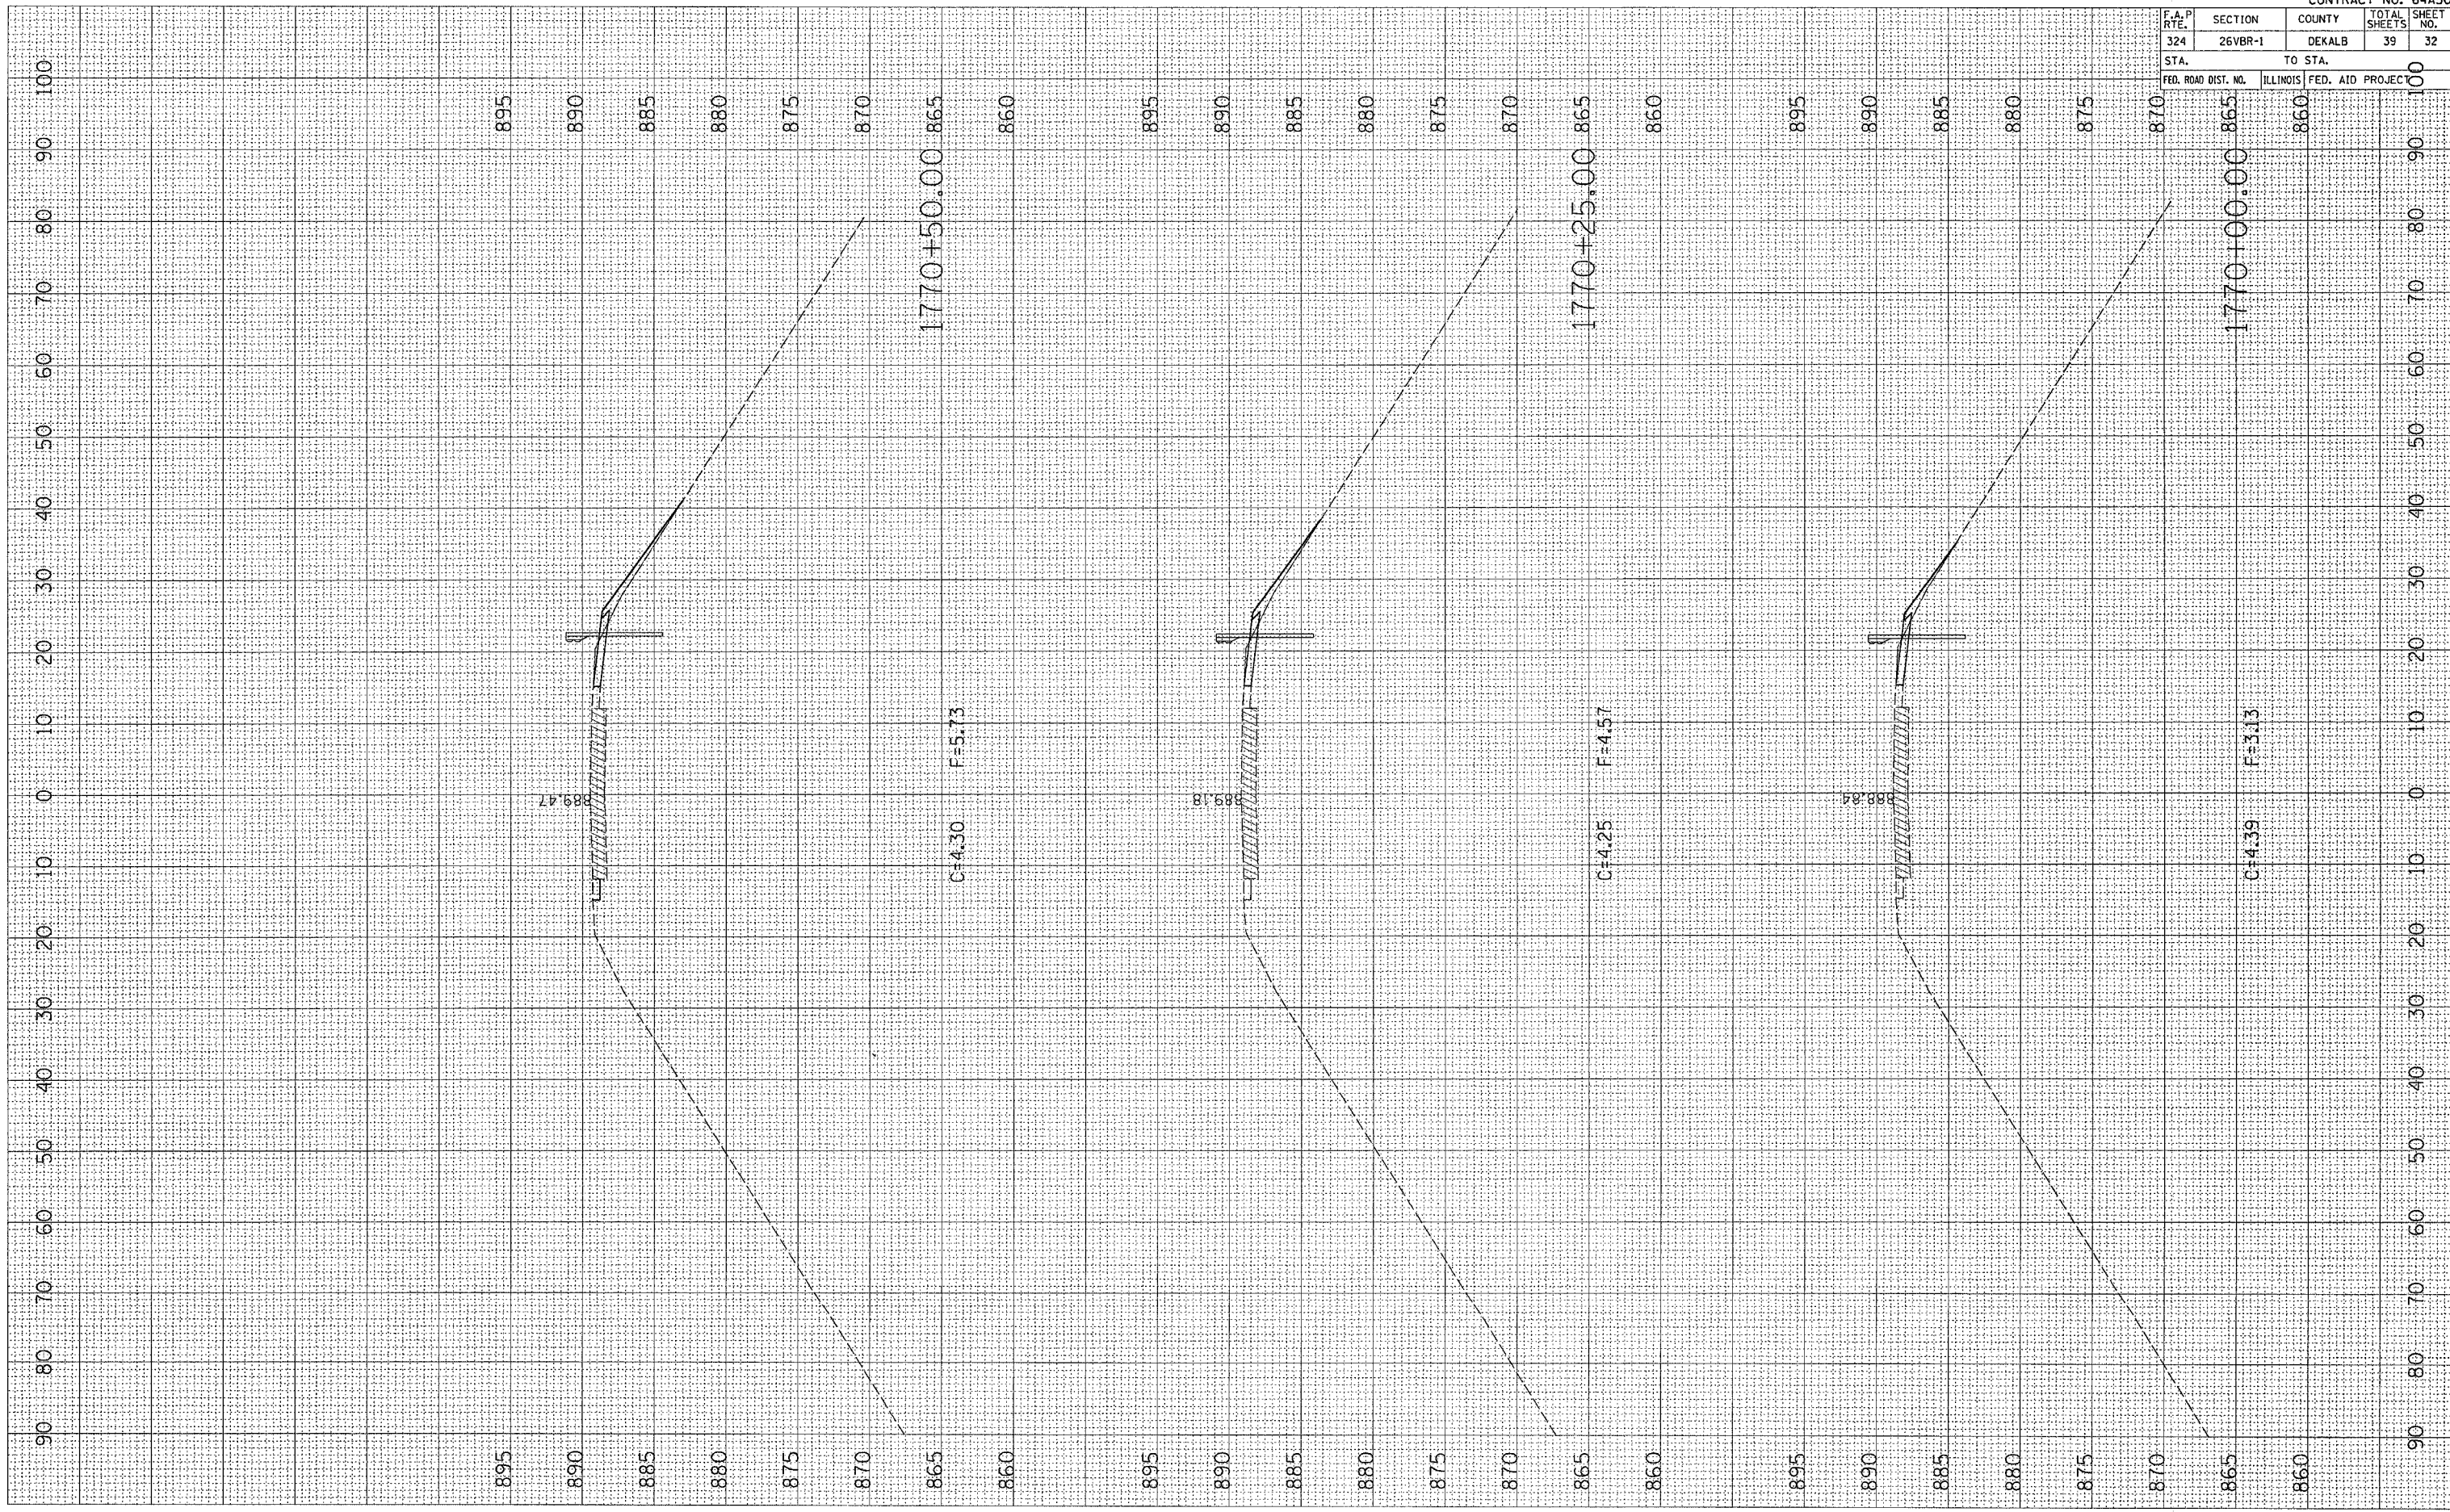

| CONTRACT NO. 64450 | | | |
|---------------------|----------|------------------|--------------|
| F.A.P. RTE. | SECTION | COUNTY | TOTAL SHEETS |
| 324 | 26VBR-1 | DEKALB | 39 |
| STA. | | TO STA. | |
| 1770+00.00 | | 1770+50.00 | |
| FED. ROAD DIST. NO. | ILLINOIS | FED. AID PROJECT | SHEET NO. |
| | | | 32 |