


PLOT DATE = Wed Aug 31 07:02:28 2006
 FILE NAME = c:\pca\pca\26VBR\26VBR.dwg
 PLOT SCALE = 10.0000 / IN.
 USER NAME = megljll

ORIGINAL SURVEYED BY DATE
 SURVEY PLOTTED BY DATE
 NOTE BOOK NO. AREAS CHECKED

FINAL SURVEYED BY DATE
 SURVEY PLOTTED BY DATE
 NOTE BOOK NO. AREAS CHECKED

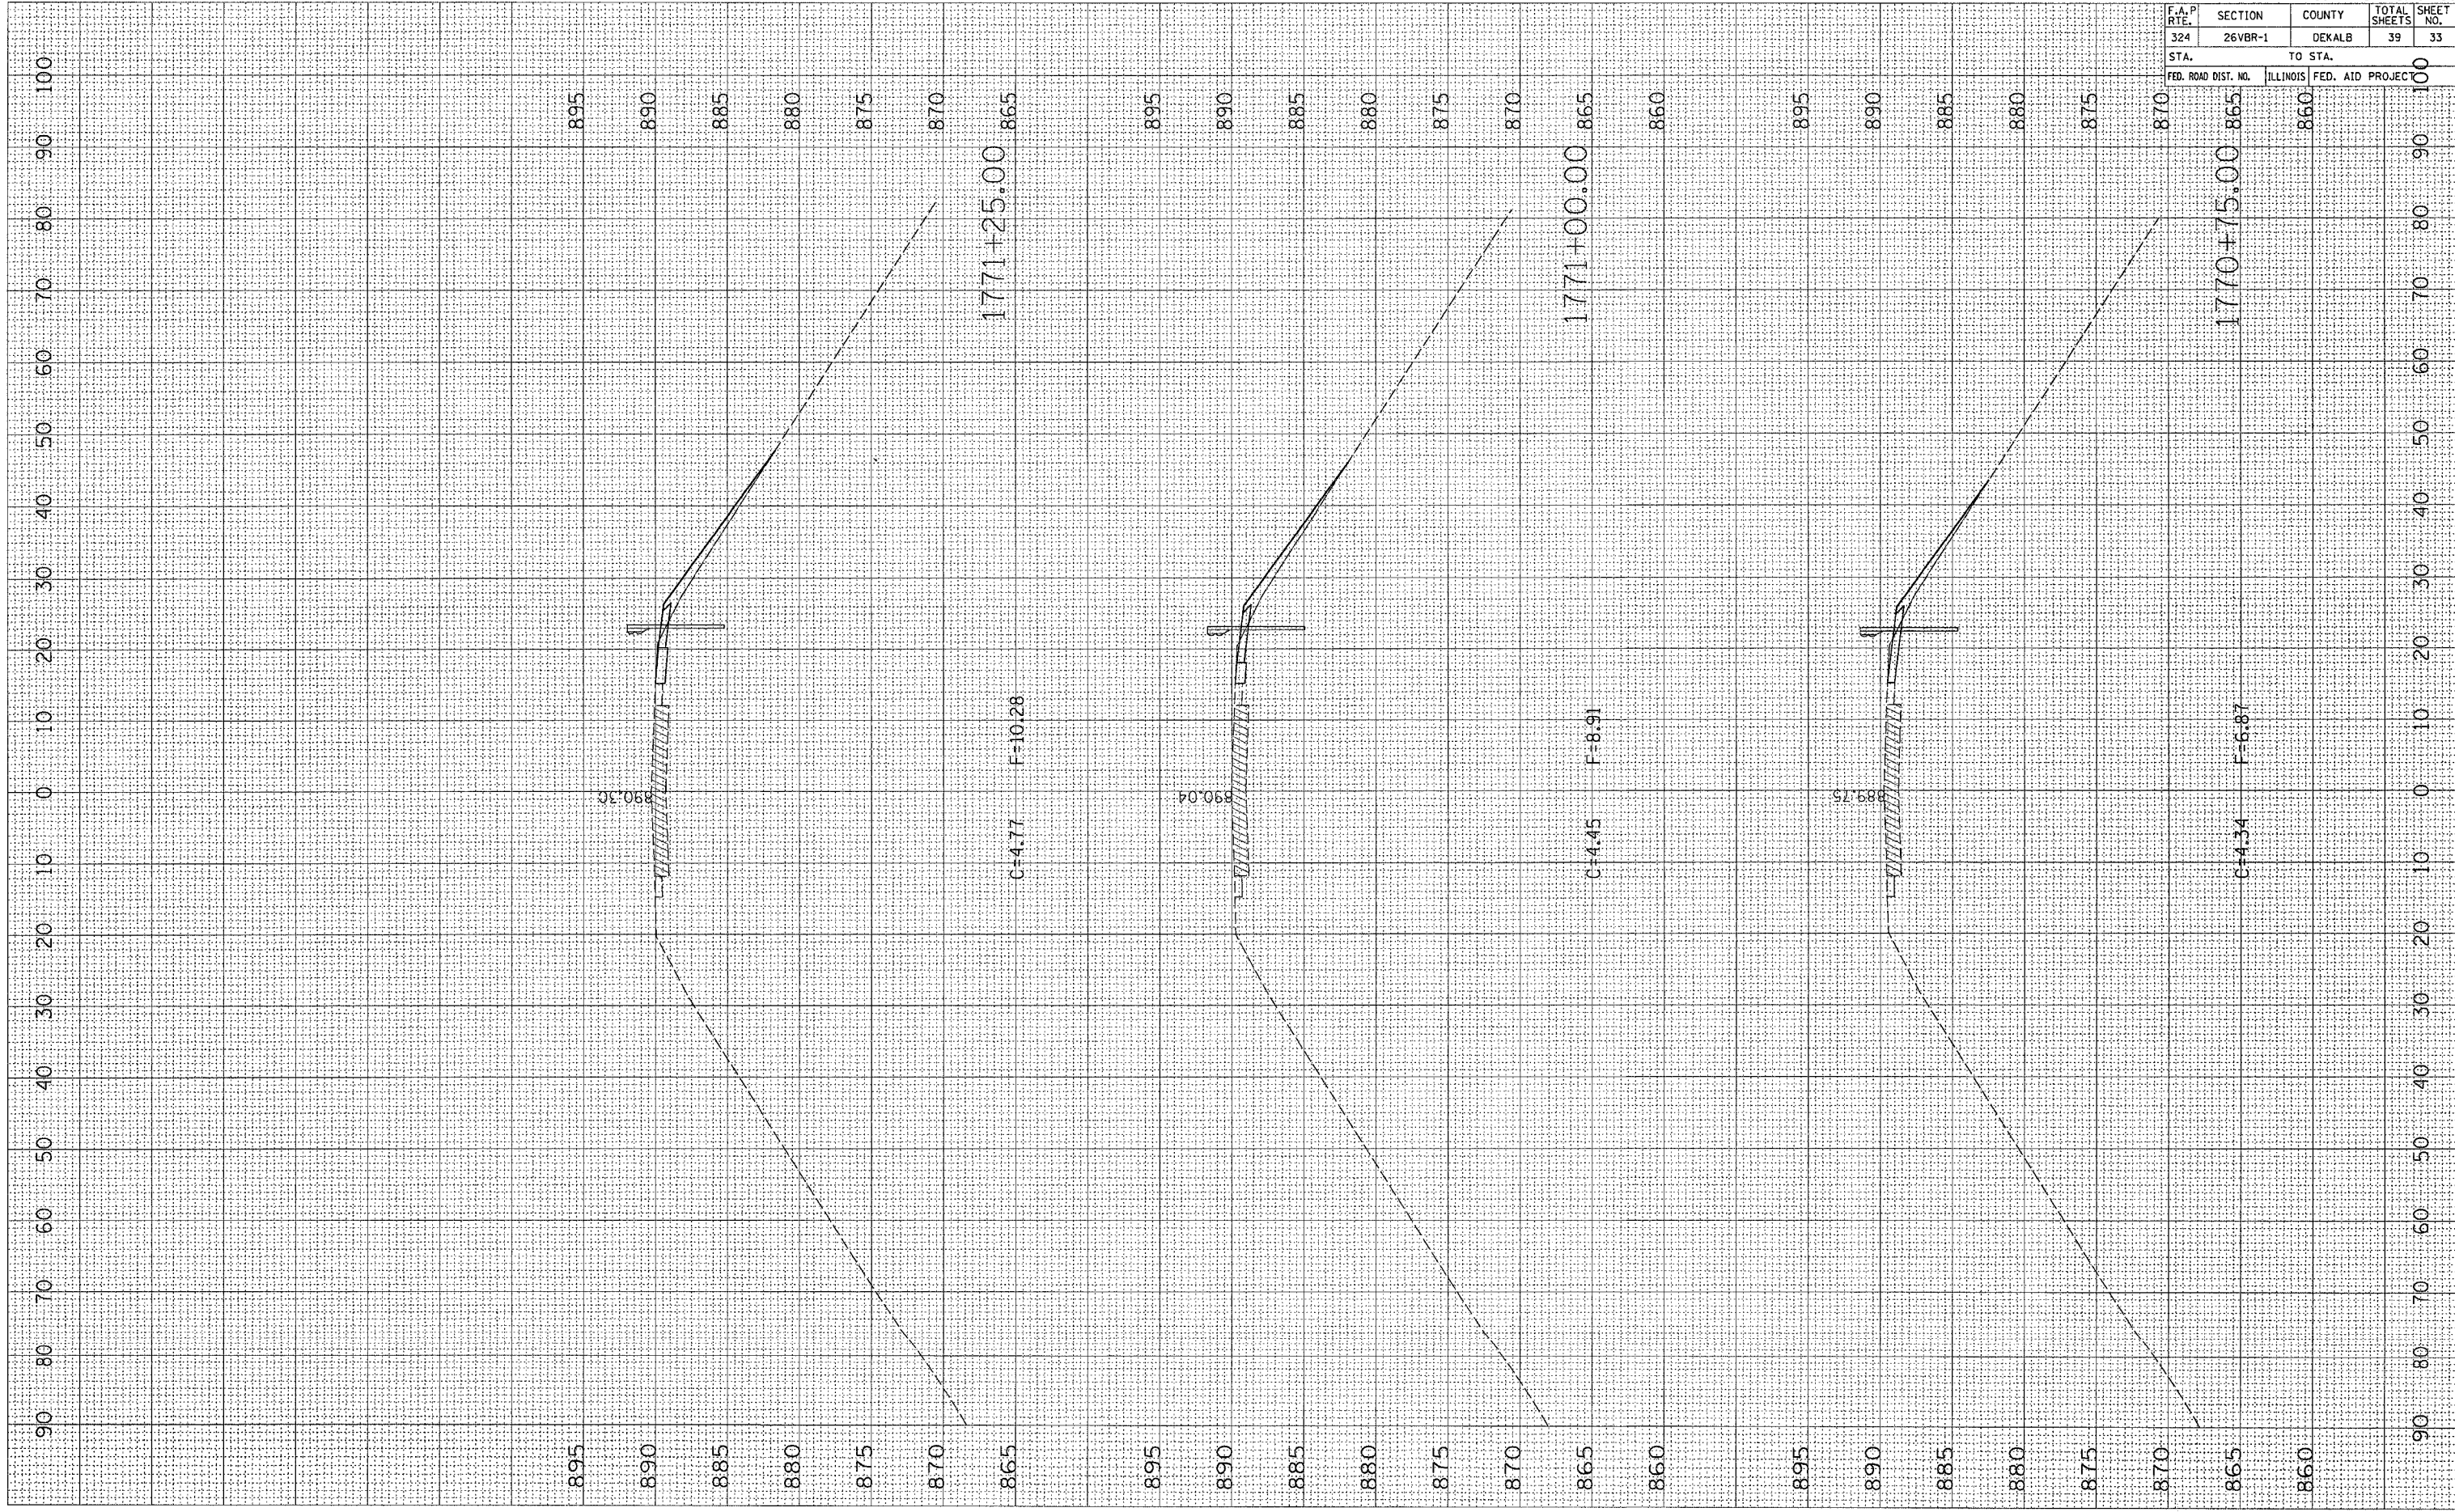

CONTRACT NO. 64450			
F.A. RTE.	SECTION	COUNTY	TOTAL SHEETS
324	26VBR-1	DEKALB	39
SHEET NO.		33	
STA.	TO STA.		
FED. ROAD DIST. NO.	ILLINOIS FED. AID PROJEC		