


PLOT DATE = Wed Aug 31 07:18:53 2006
 FILE NAME = c:\pca\mss\26VBR-1\26VBR-1.dwg
 PLOT SCALE = 10.00000 / IN.
 USER NAME = msh11j

ORIGINAL SURVEY
 SURVEYED _____ BY _____ DATE _____
 PLOTTED _____
 NOTE BOOK NO. _____
 AREAS CHECKED _____

FINAL SURVEY
 SURVEYED _____ BY _____ DATE _____
 PLOTTED _____
 NOTE BOOK NO. _____
 AREAS CHECKED _____

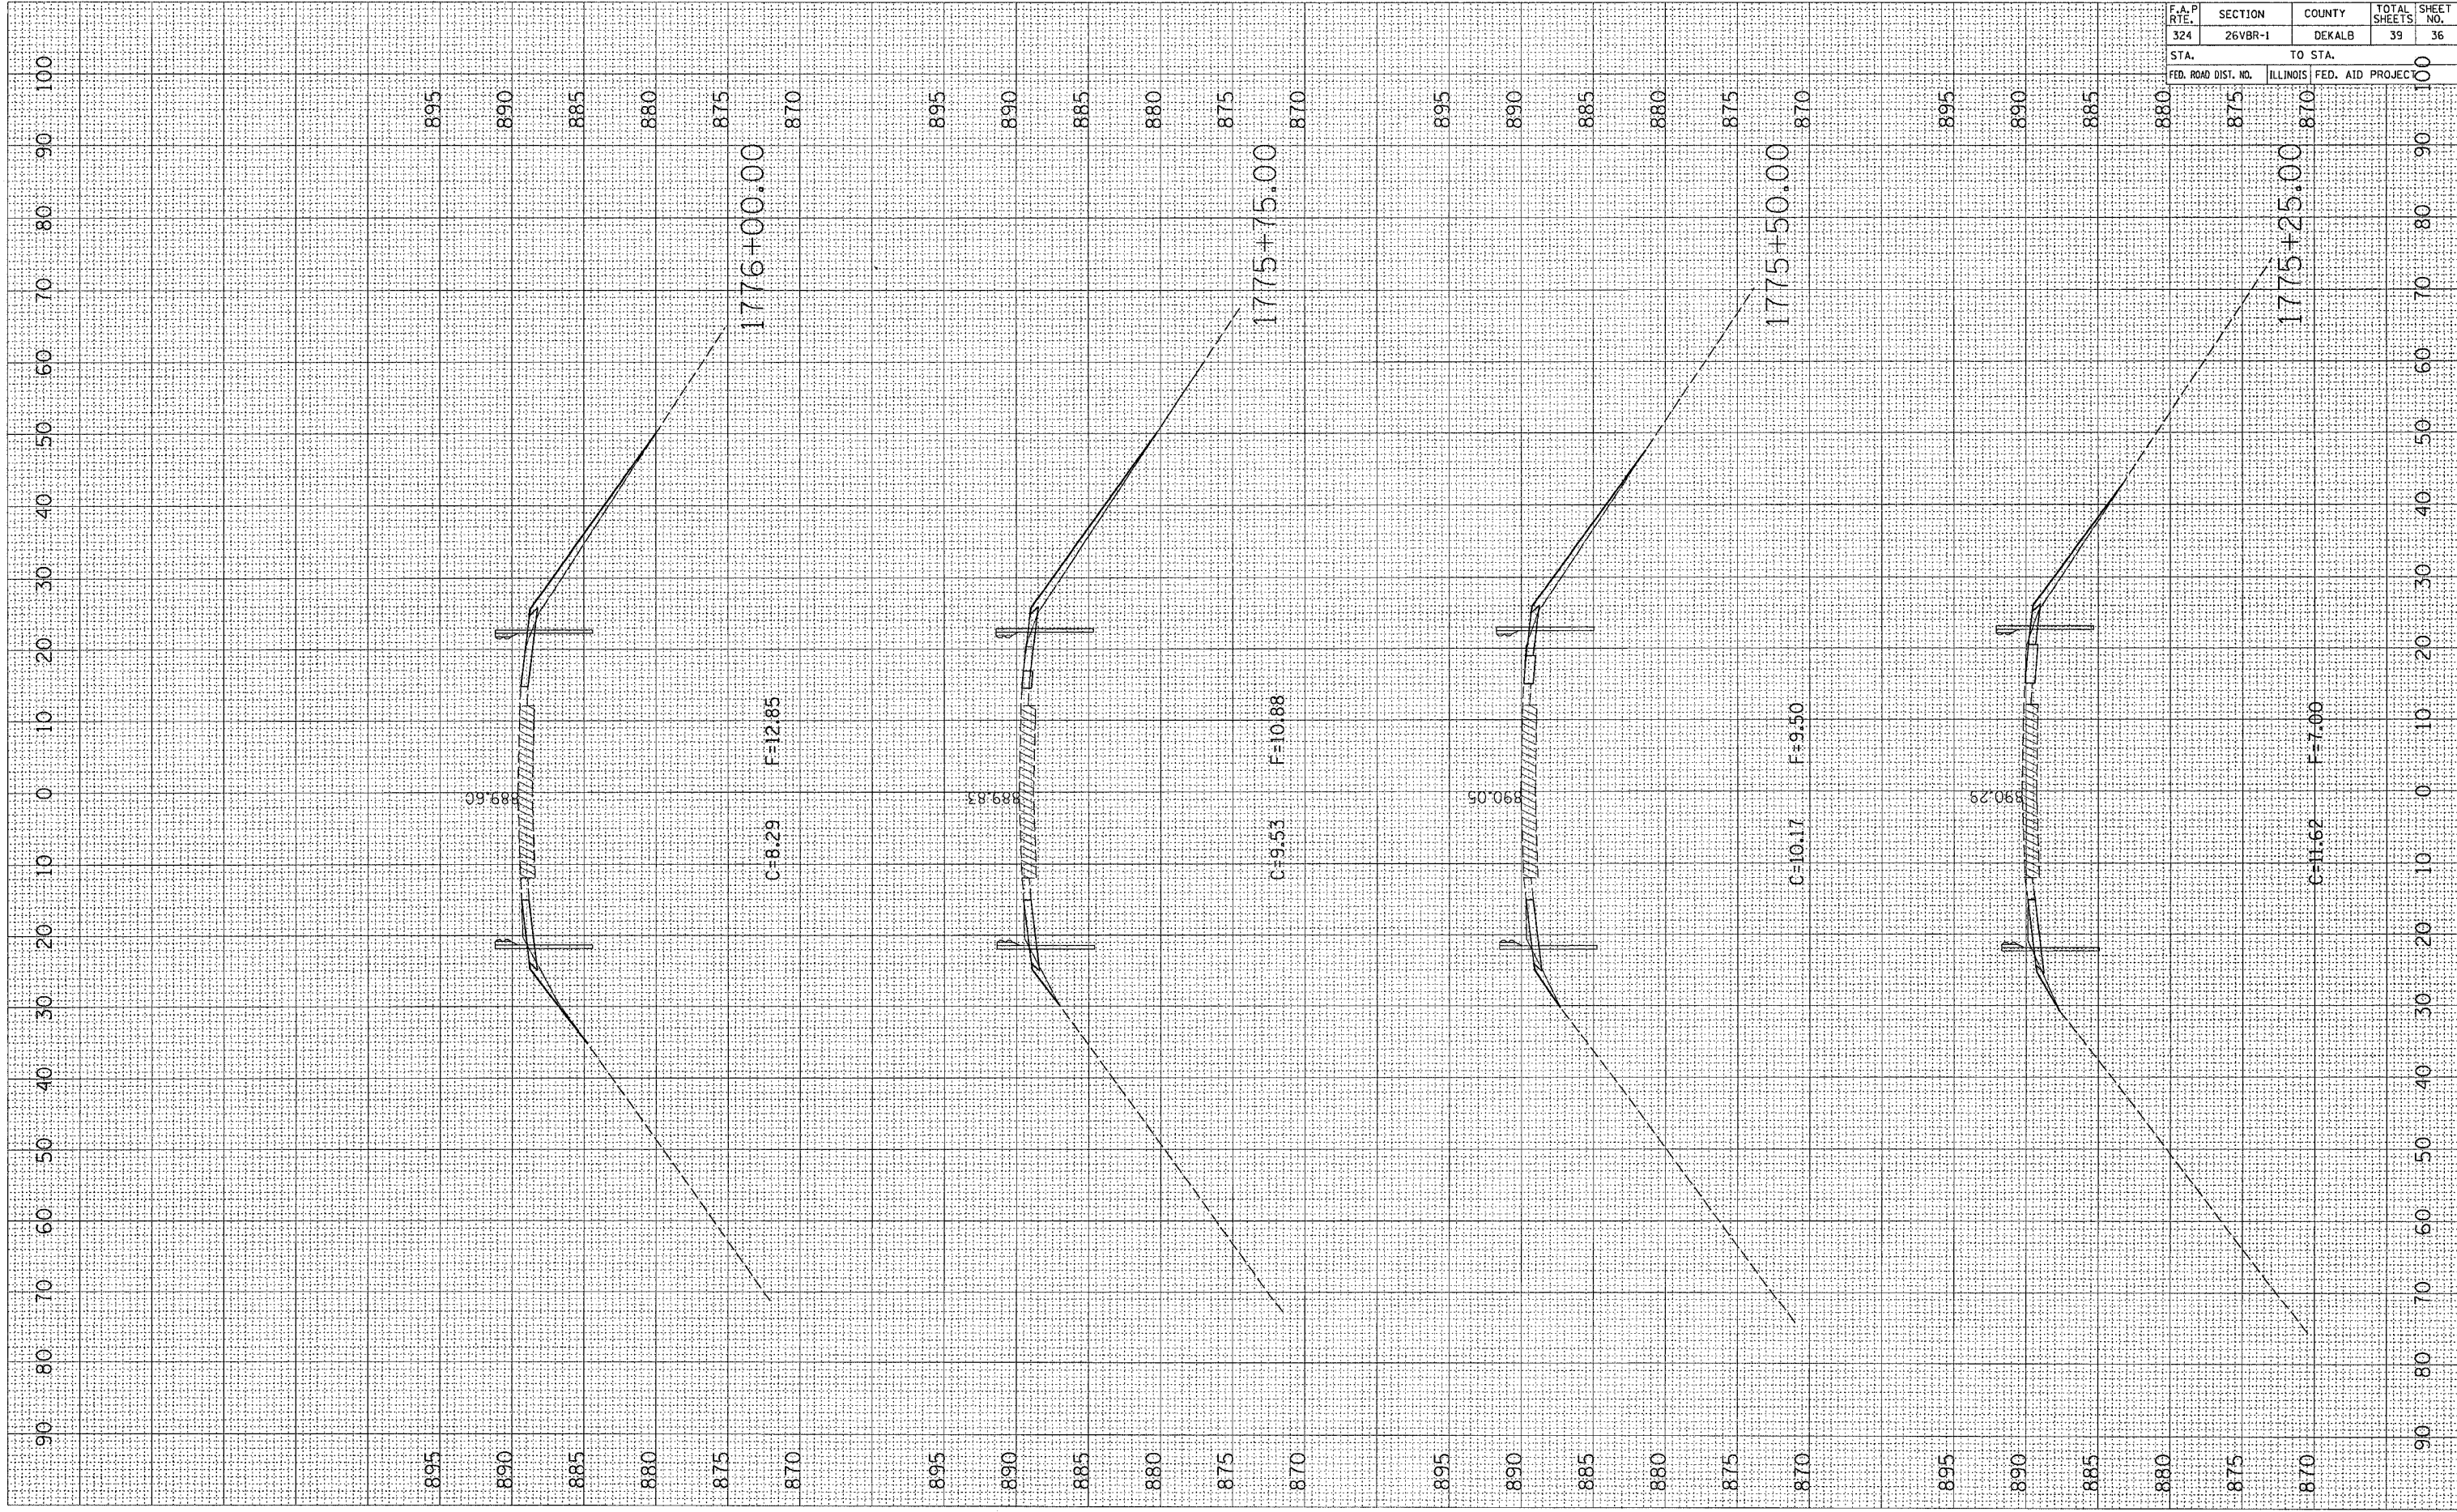

CONTRACT NO. 64A50				
F.A.P. RTE.	SECTION	COUNTY	TOTAL SHEETS	SHEET NO.
324	26VBR-1	DEKALB	39	36
STA.		TO STA.		
FED. ROAD DIST. NO.		ILLINOIS FED. AID PROJECT		