


PLOT DATE = Wed Aug 31 07:18:54 2005
 FILE NAME = c:\p05\m05\264465\264465.dwg
 PLOT SCALE = 10.0000 / IN.
 USER NAME = mgj11j

ORIGINAL SURVEY
 SURVEYED _____
 PLOTTED _____
 CHECKED _____
 DATE _____
 BY _____
 NO. _____
 AREAS CHECKED _____

FINAL SURVEY
 SURVEYED _____
 PLOTTED _____
 CHECKED _____
 DATE _____
 BY _____
 NO. _____
 AREAS CHECKED _____

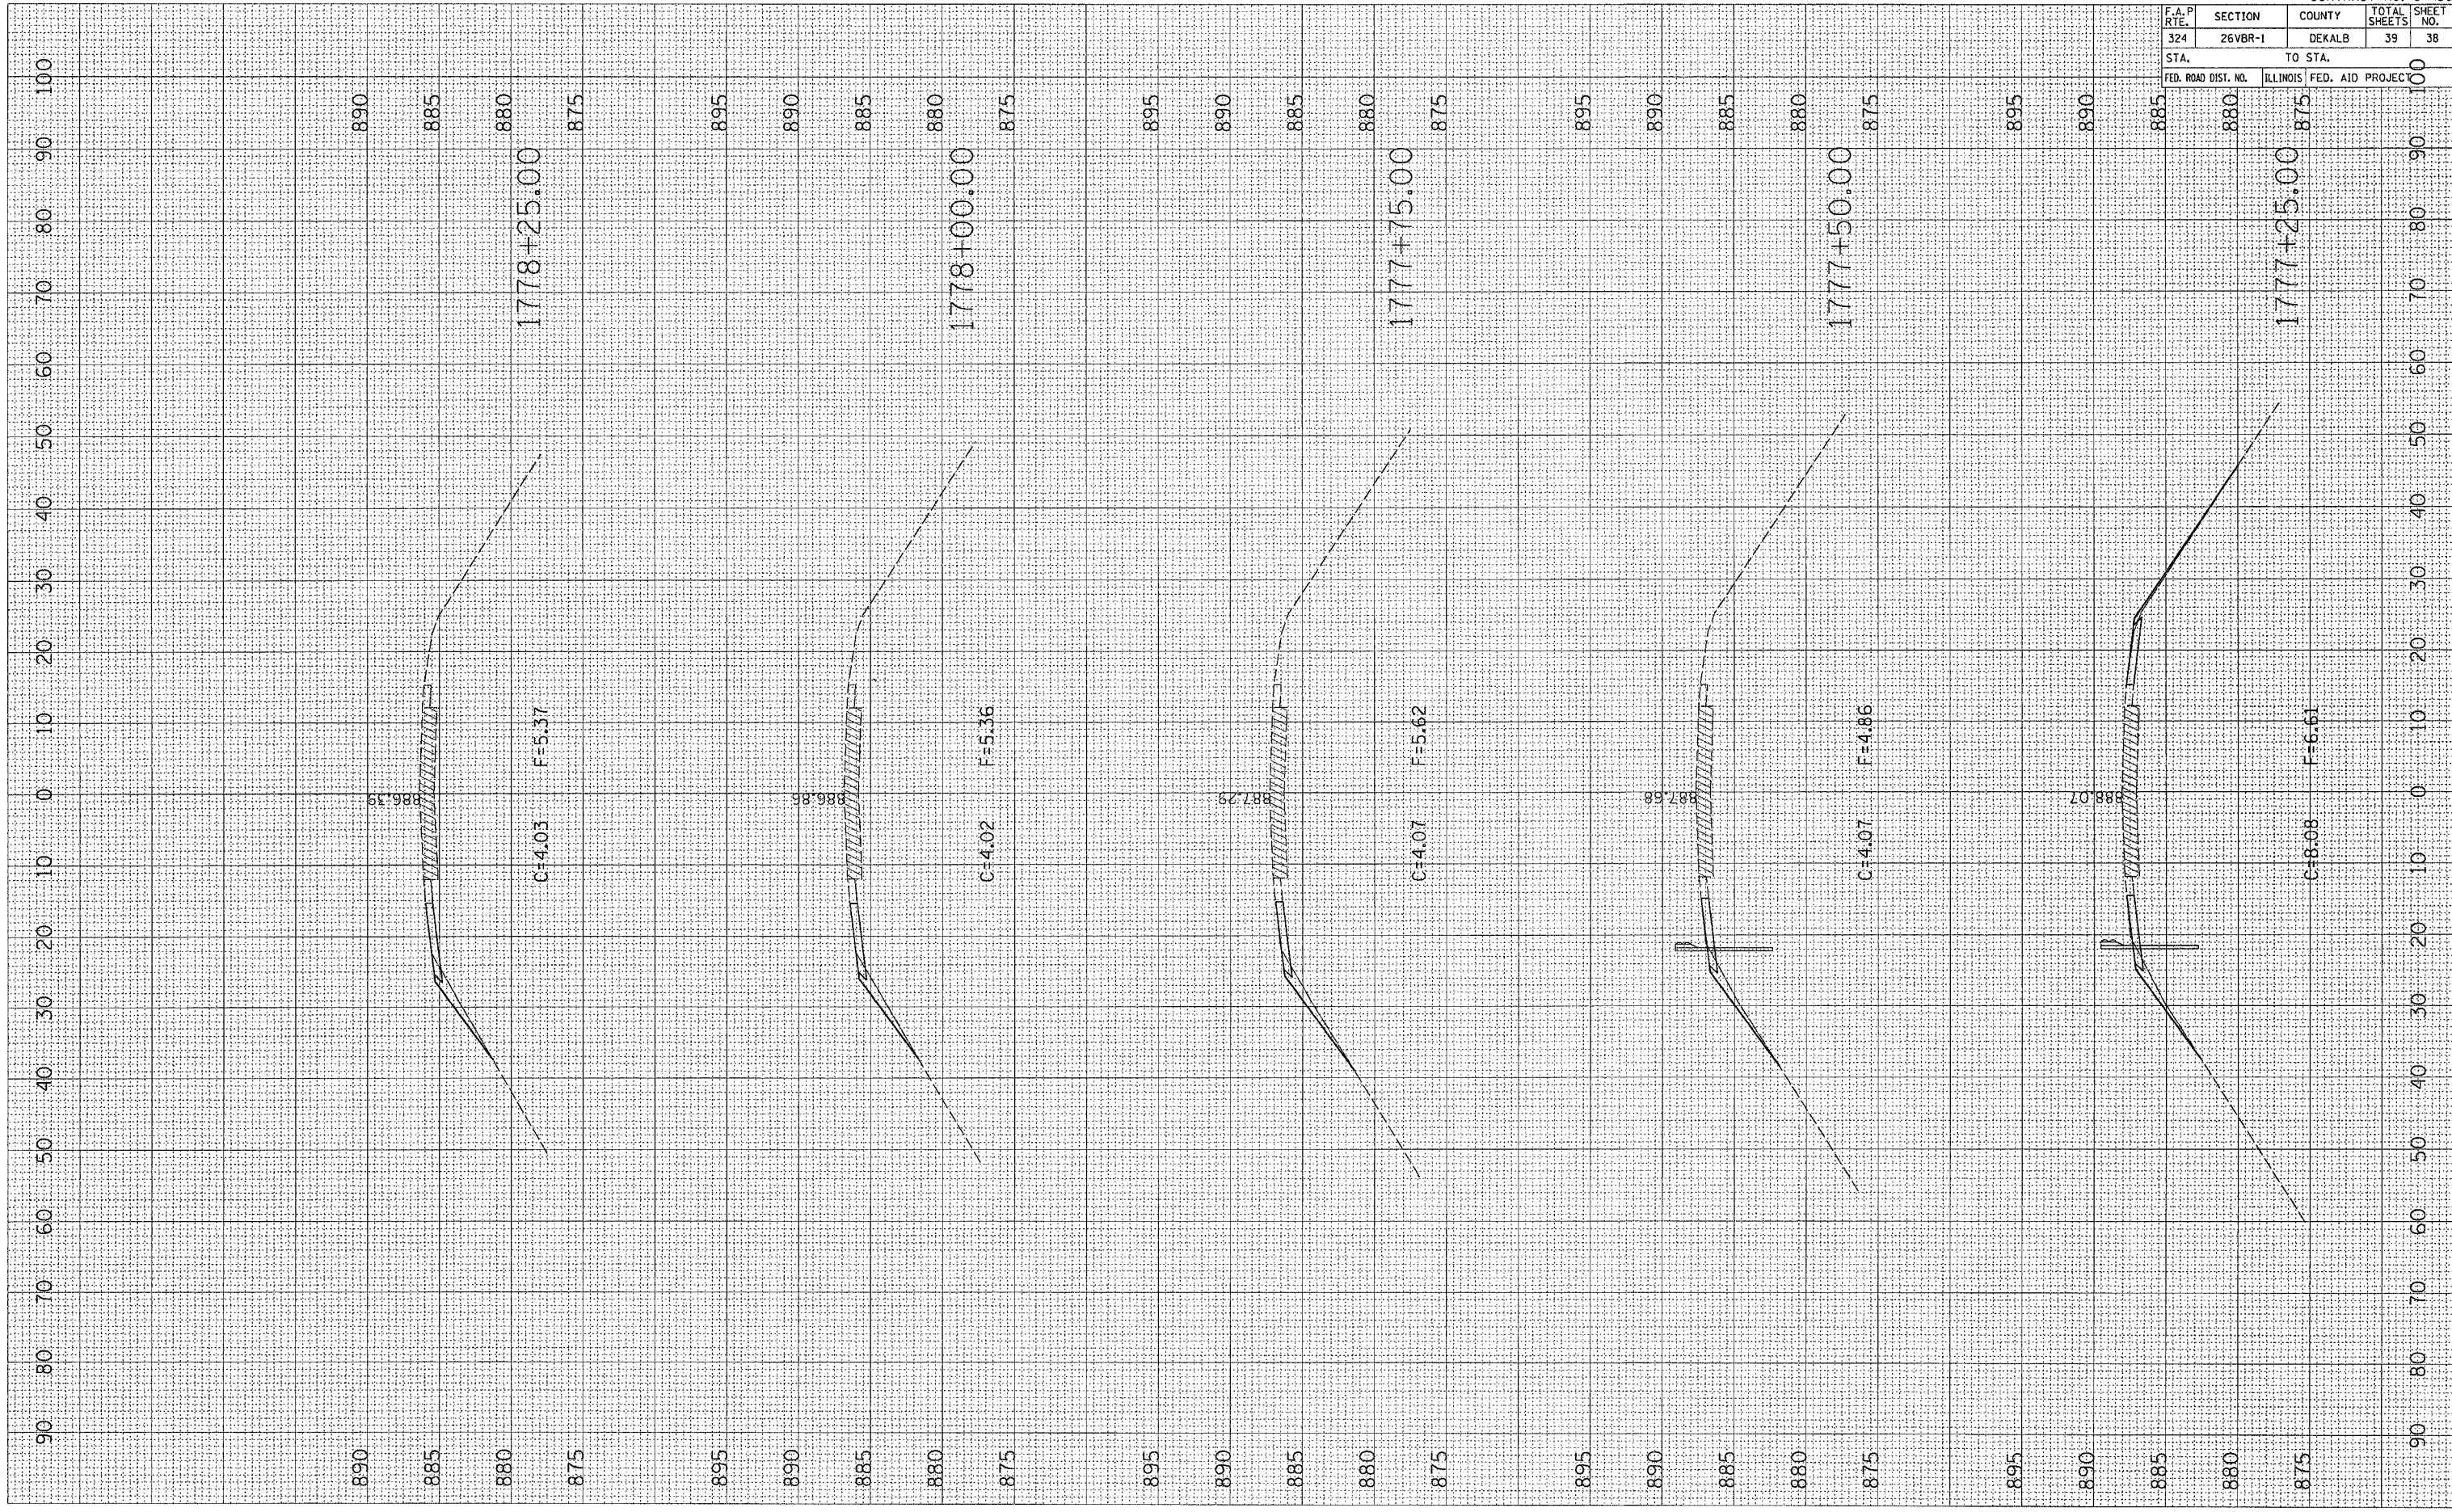

CONTRACT NO. 64A50				
F.A.P. RTE.	SECTION	COUNTY	TOTAL SHEETS	SHEET NO.
324	26VBR-1	DEKALB	39	38
STA.		TO STA.		100
FED. ROAD DIST. NO.		ILLINOIS FED. AID PROJECT		100