


PLOT DATE: Wed Aug 31 07:10:54 2005
 FILE NAME: c:\pwork\26vbr-1\26vbr-1.dwg
 SCALE: 1/8" = 1'-0"
 USER: NAME: mag11j

ORIGINAL SURVEY PLOTTED
 SURVEY PLOTTED
 NOTE BOOK
 AREAS CHECKED

FINAL SURVEY PLOTTED
 SURVEY PLOTTED
 NOTE BOOK
 AREAS CHECKED

BY: _____

DATE: _____

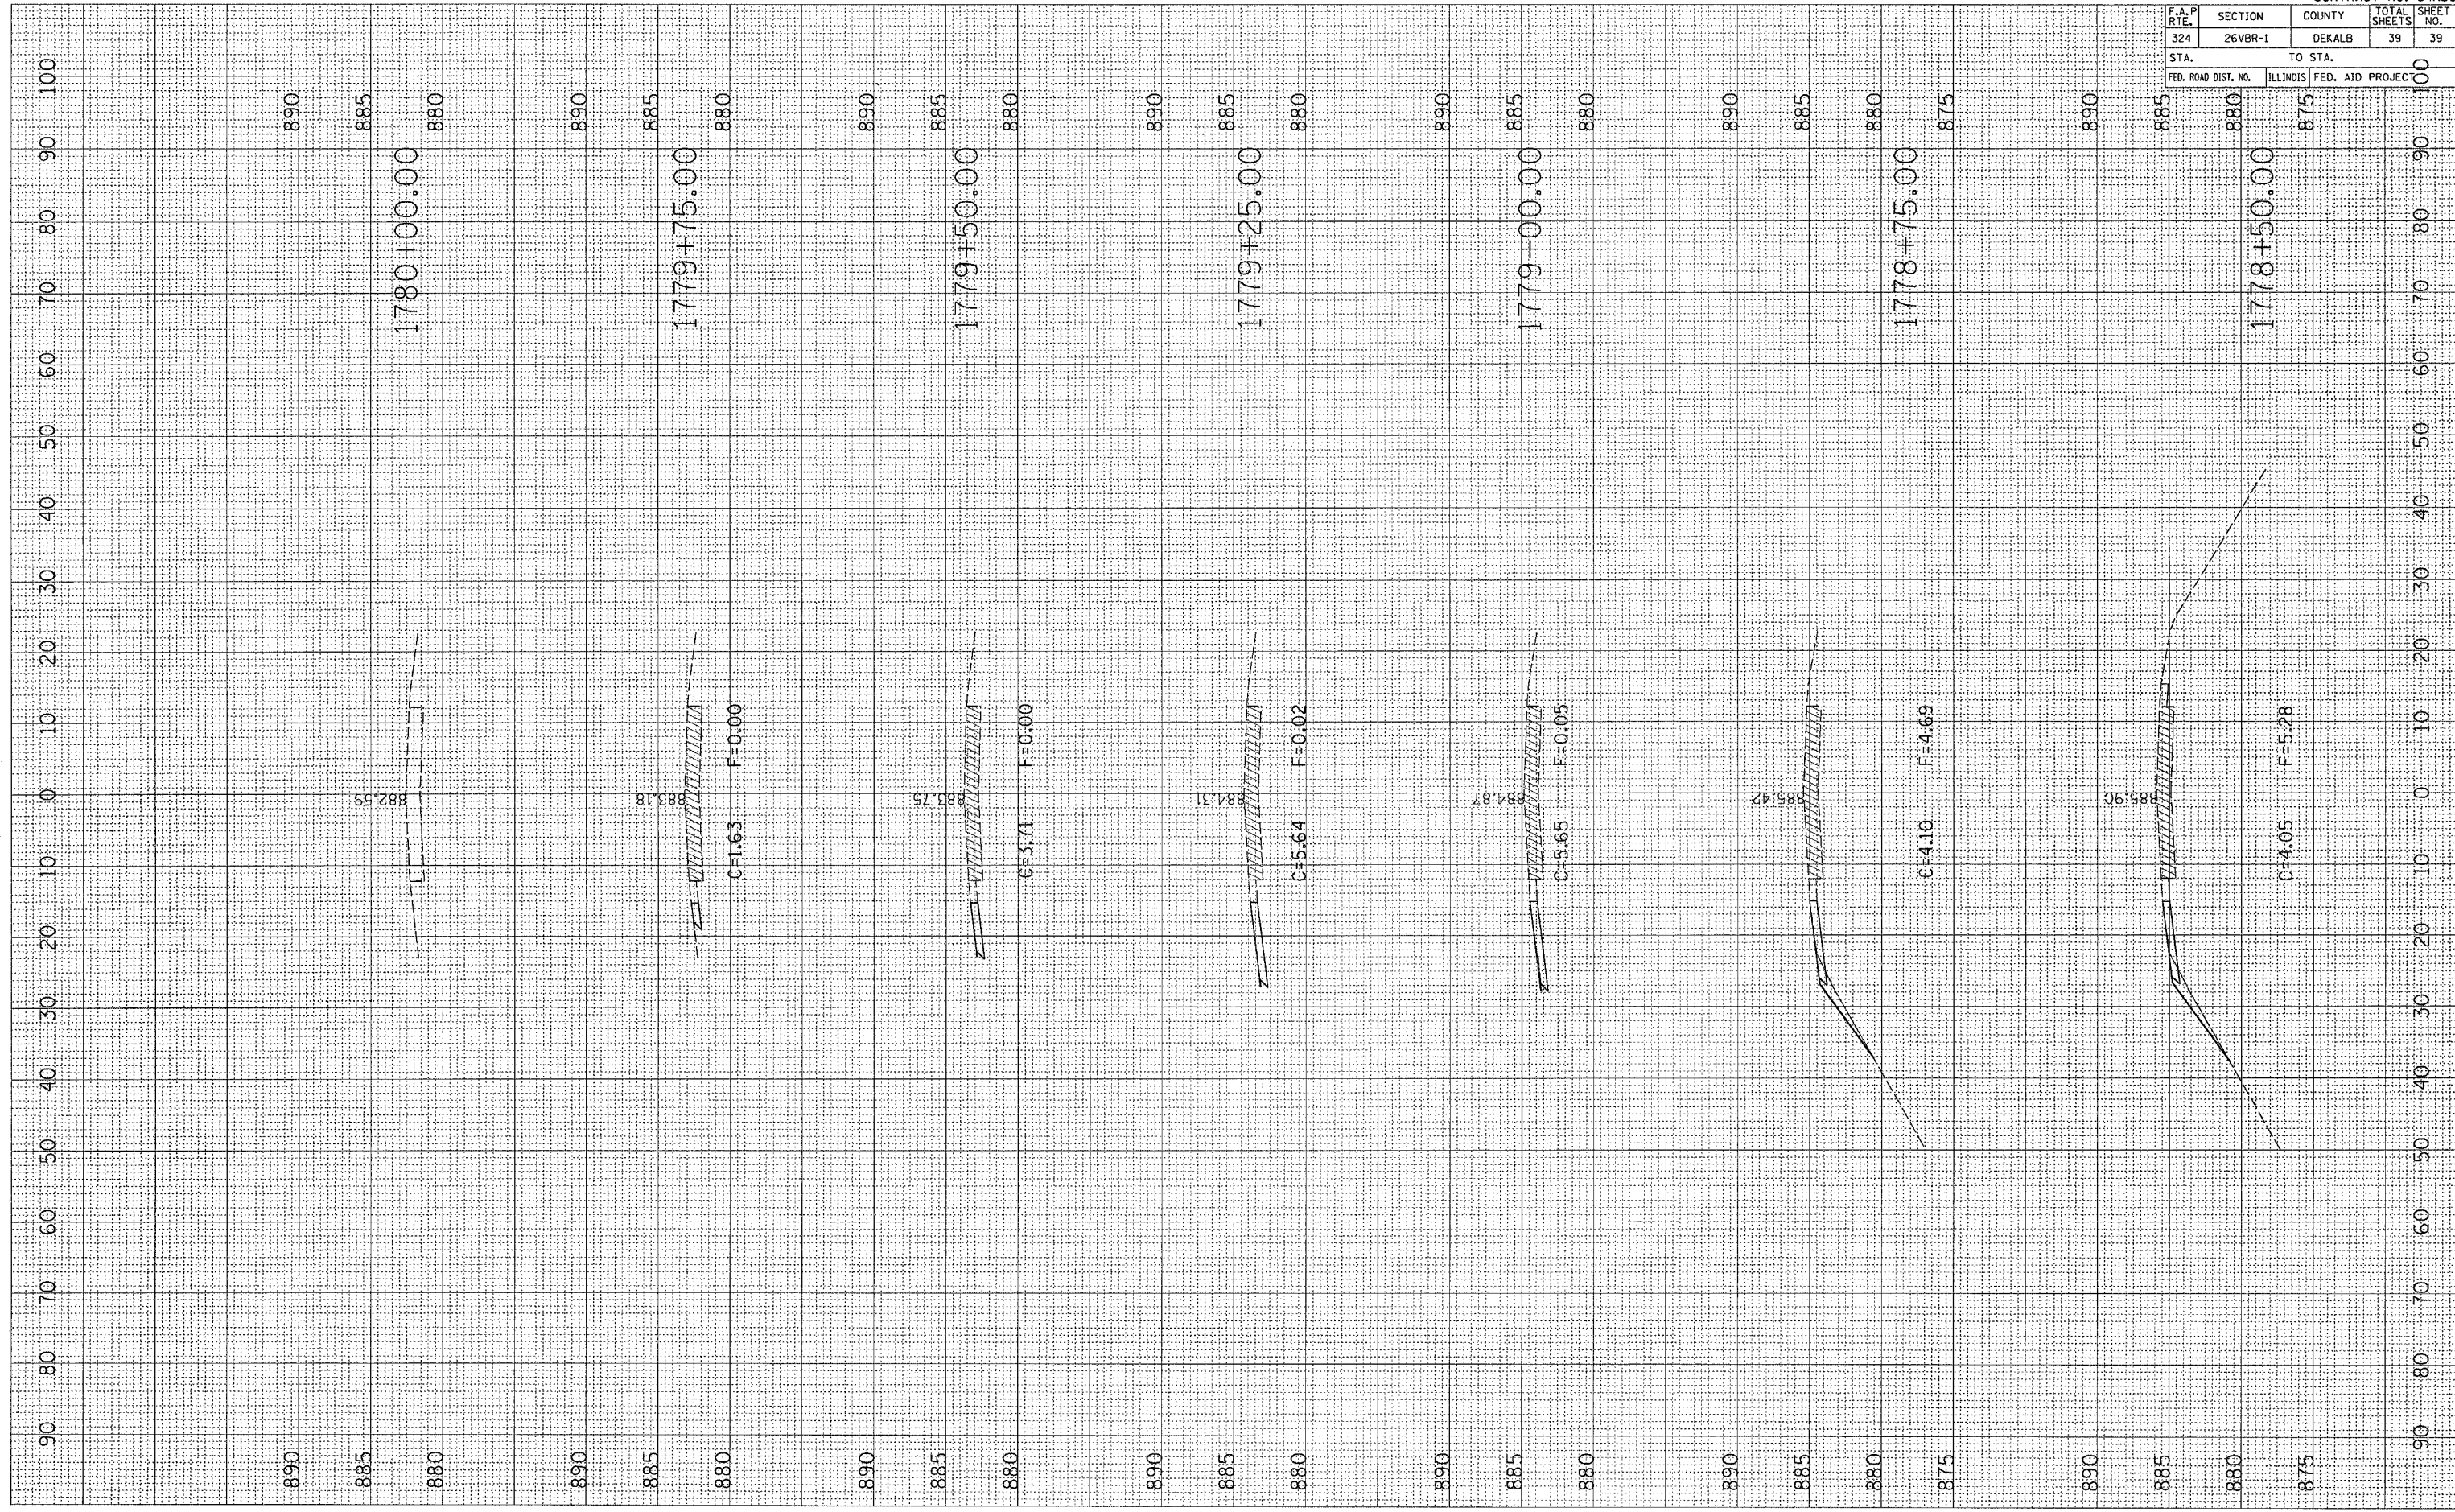

CONTRACT NO. 64A50				
F.A.P. RTE.	SECTION	COUNTY	TOTAL SHEETS	SHEET NO.
324	26VBR-1	DEKALB	39	39
STA.		TO STA.		
FED. ROAD DIST. NO.		ILLINOIS FED. AID PROJECT		