



F.A. RTE.		SECTION	COUNTY	TOTAL SHEETS	SHEET NO.
525		*	BOONE	11	8
STA.		TO STA.			
FED. ROAD DIST. NO.	ILLINOIS	FED. AID PROJECT			

• 16.14.151R-TS--1 CONTRACT NO. 64B32

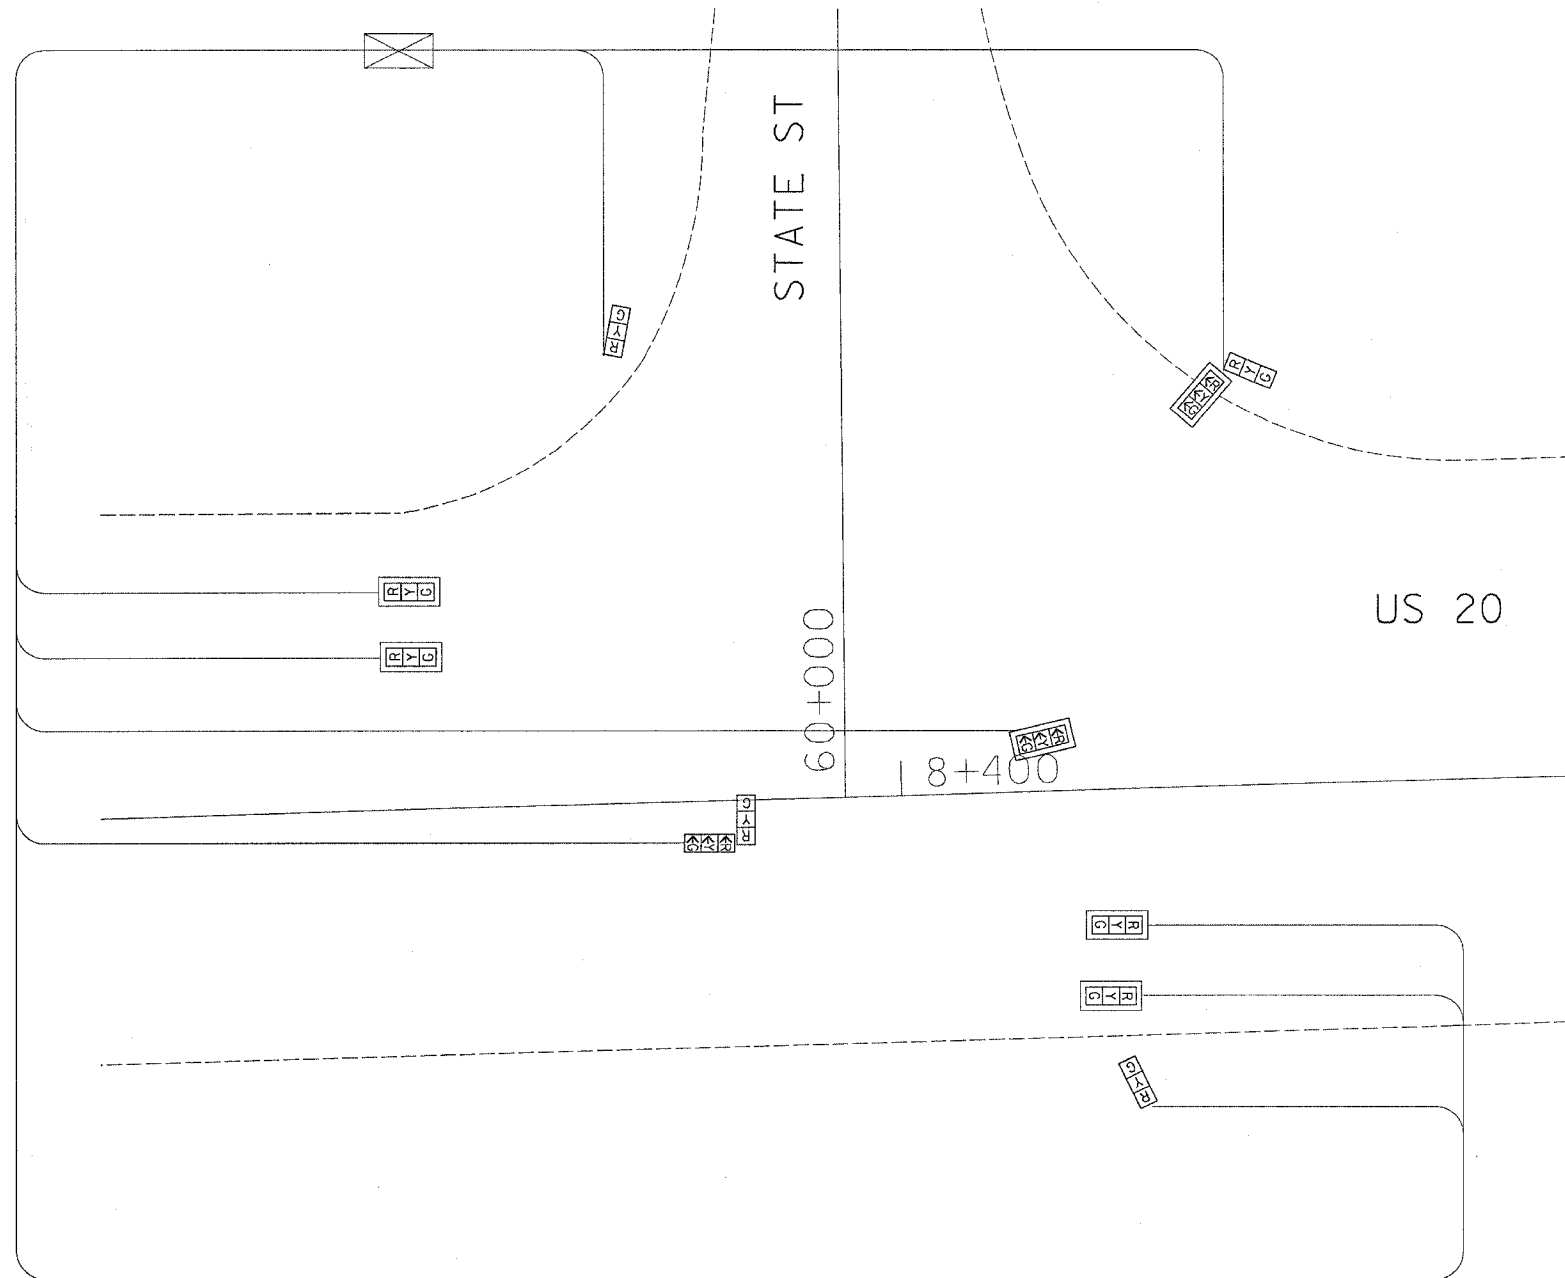

**PHASE DESIGNATION DIAGRAM**

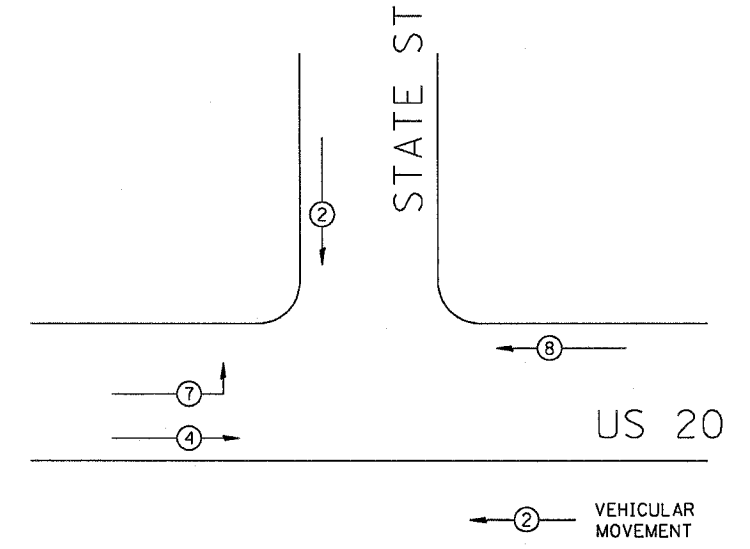

NUMBER REFERS TO ASSOCIATED PHASE

REFER TO STANDARD 857001

- LEGEND**
- ② INDICATES NUMBER OF NEW CONDUCTORS. ALL CABLE IS NO. 14 EXCEPT AS INDICATED. "P" INDICATES PAIR CABLE.
  - R-Y-G NEW SIGNAL HEAD WITH OR WITHOUT SIGNPLATE
  - P-R-G NEW PEDESTRIAN HEAD - LED
  - Ⓢ PEDESTRIAN PUSHBUTTON

REVISIONS	
NAME	DATE

ILLINOIS DEPARTMENT OF TRANSPORTATION

SCALE: VERT.      DRAWN BY  
 HORIZ.              CHECKED BY  
 DATE

PLOT DATE = Thu Sep 01 11:35:05 2005  
 FILE NAME = C:\projects\us20\PE64\us20pe64.dgn  
 USER NAME = N11K1