


F.A. RTE.	SECTION	COUNTY	TOTAL SHEETS	SHEET NO.
525	5T5-2	WINNEBAGO	10	6
STA.		TO STA.		
FED. ROAD DIST. NO.	ILLINOIS	FED. AID PROJECT		

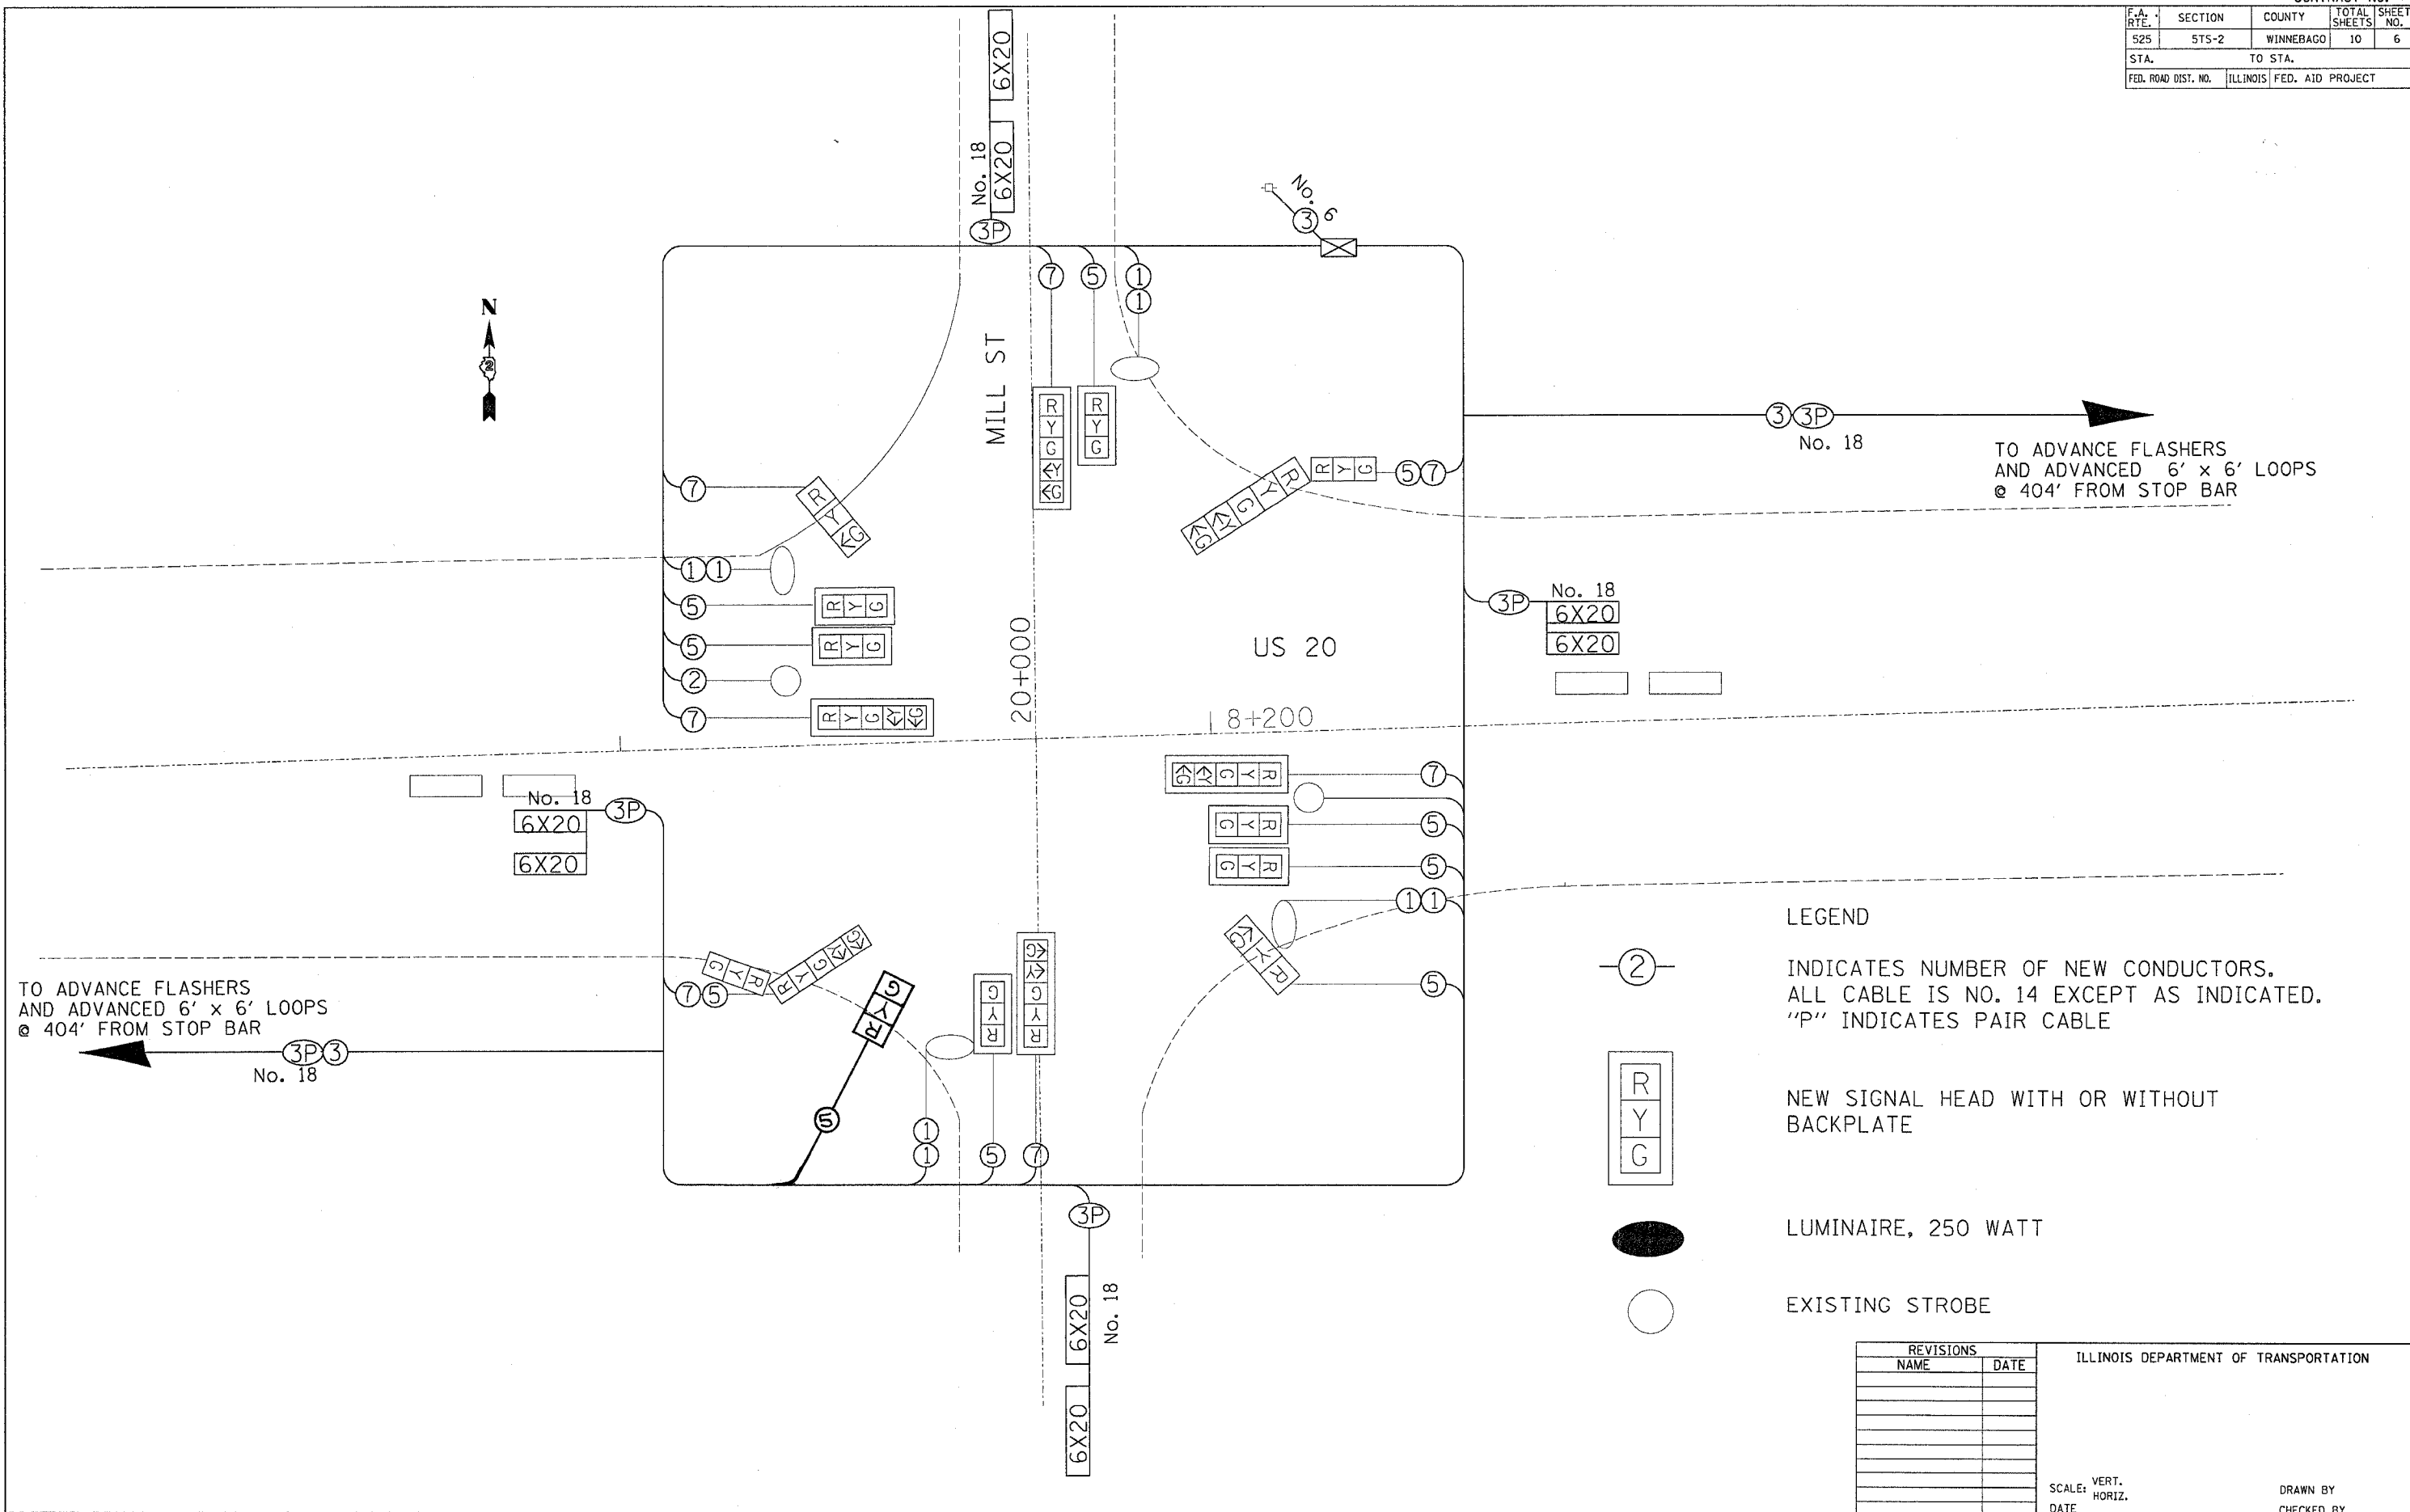

REVISIONS	
NAME	DATE

ILLINOIS DEPARTMENT OF TRANSPORTATION

SCALE: VERT. DRAWN BY
 HORIZ. CHECKED BY
 DATE

PLOT DATE = Thu Sep 15 14:08:12 2005
 FILE NAME = C:\projects\6289895\6289895.dgn
 USER NAME = RL111