


F.A. RTE.	SECTION	COUNTY	TOTAL SHEETS	SHEET NO.
525	5TS-2	WINNEBAGO	10	7
STA.		TO STA.		
FED. ROAD DIST. NO.	ILLINOIS	FED. AID PROJECT		

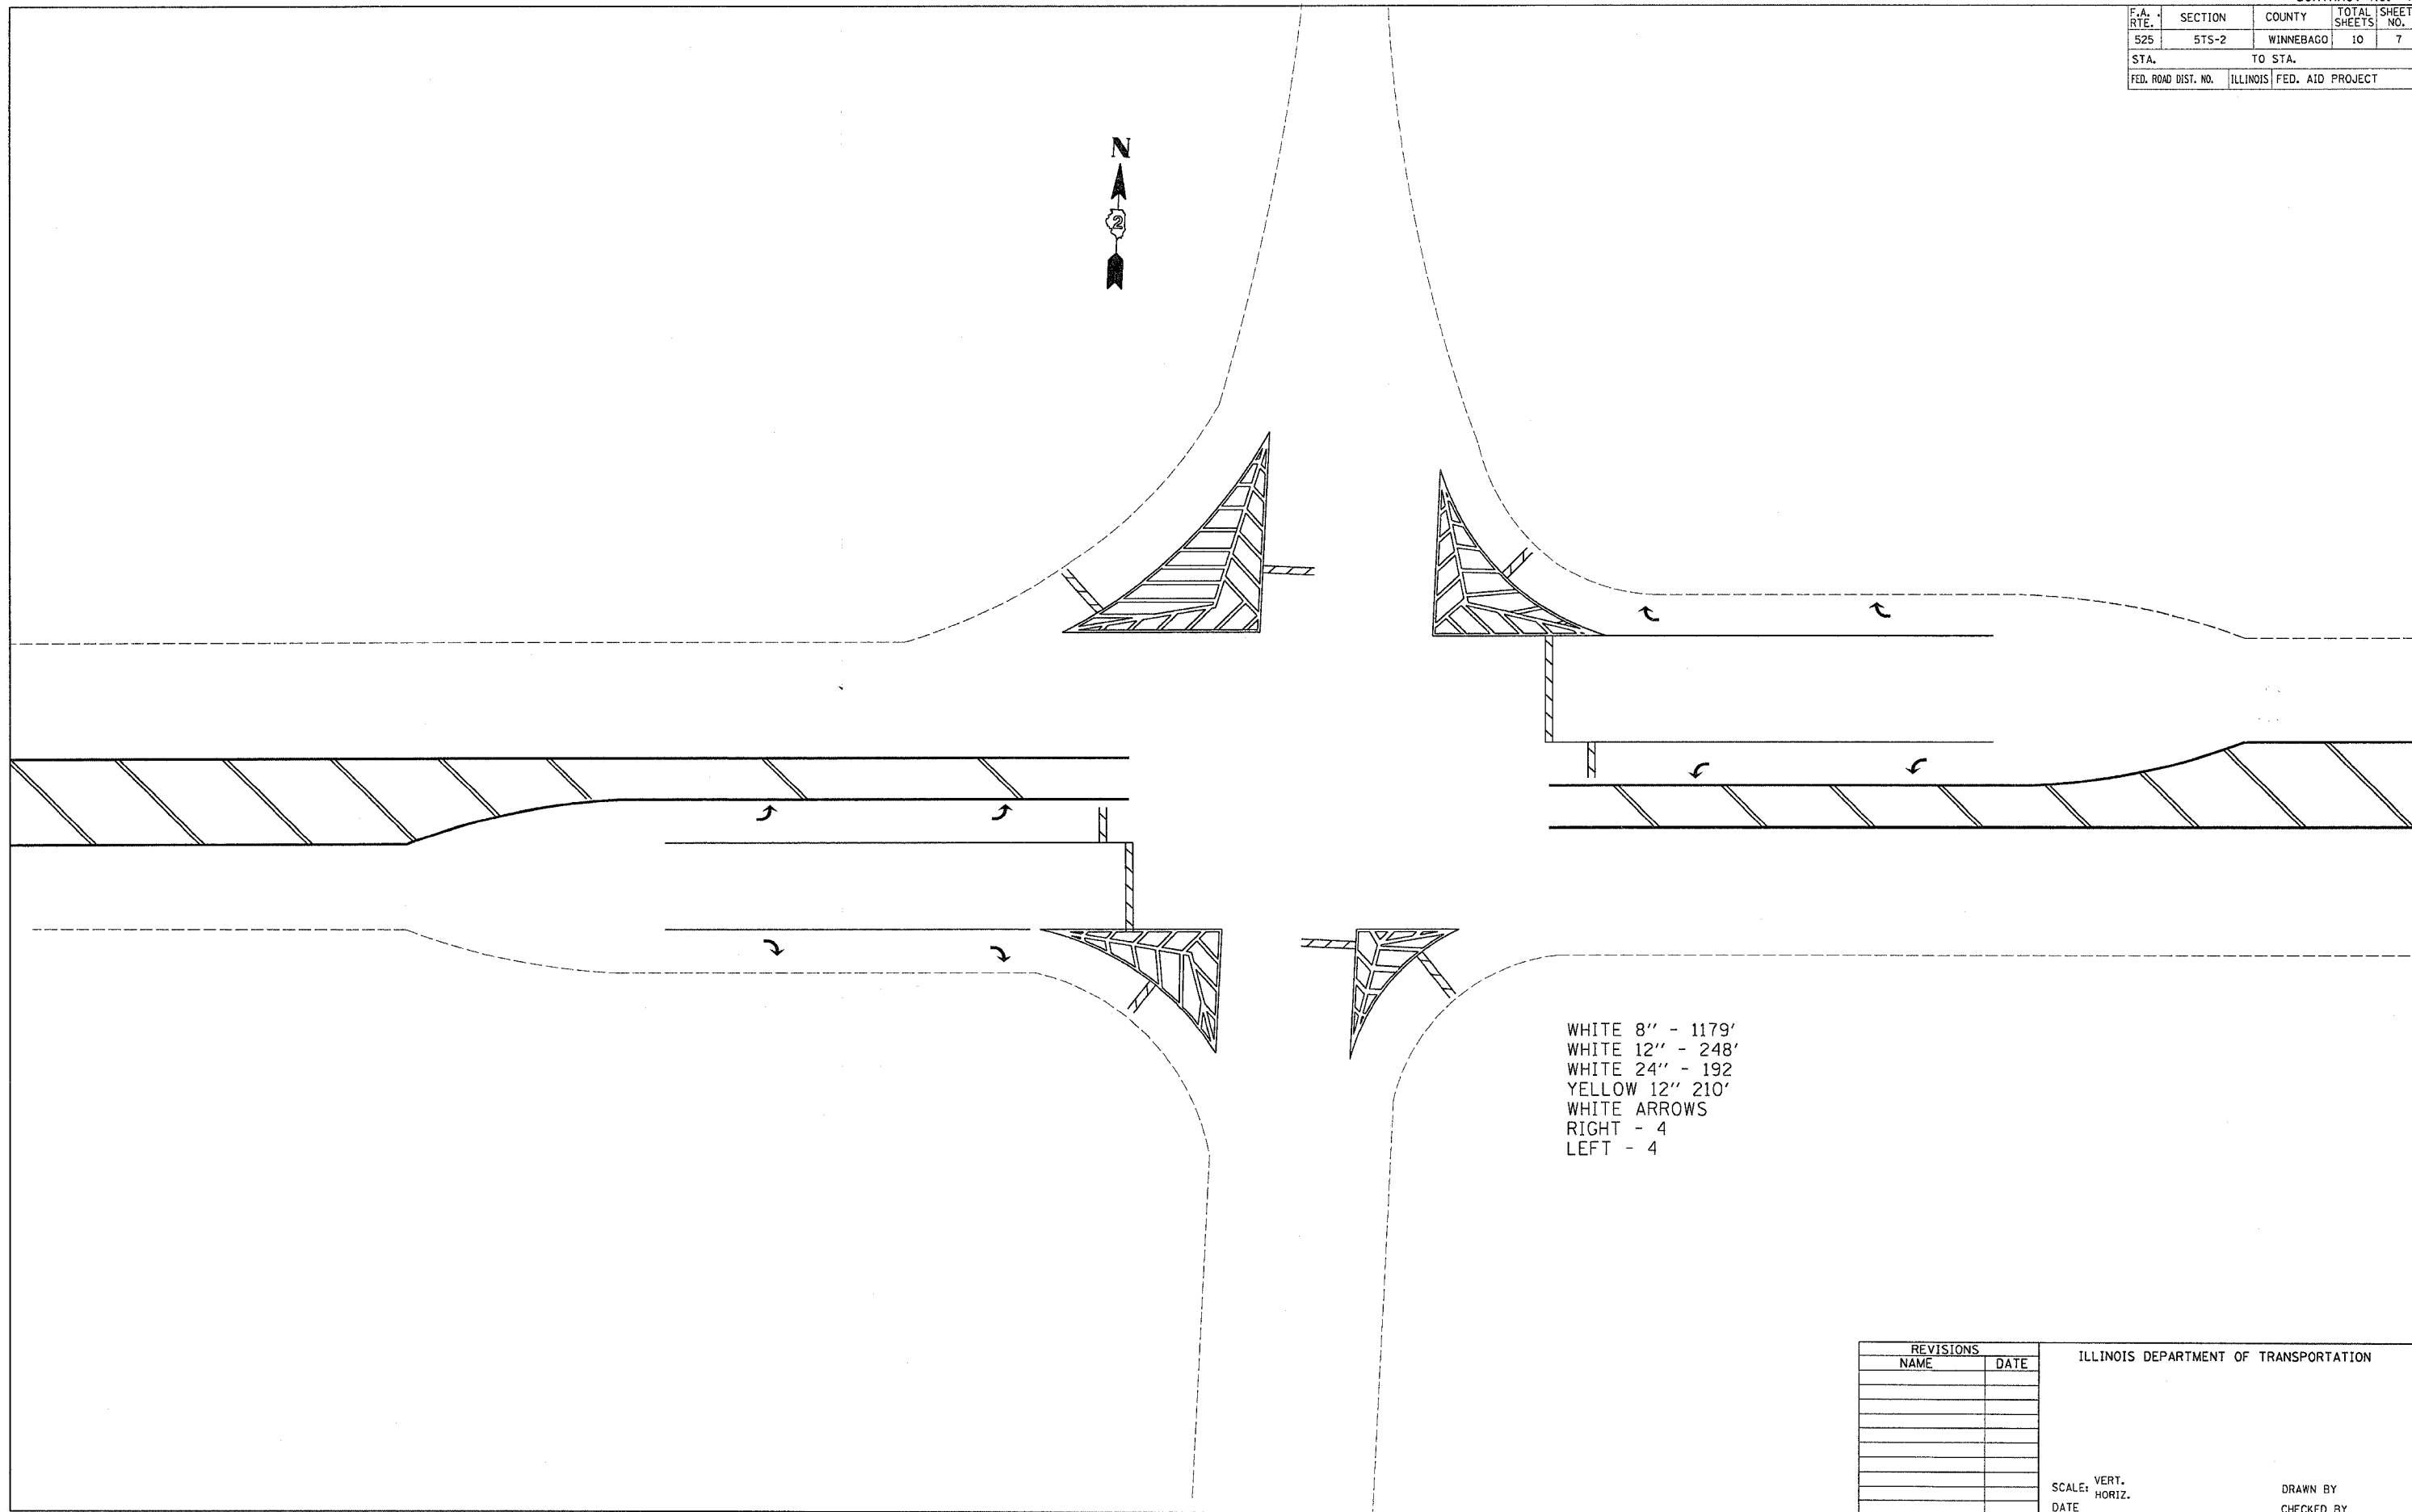

WHITE 8" - 1179'
 WHITE 12" - 248'
 WHITE 24" - 192'
 YELLOW 12" 210'
 WHITE ARROWS
 RIGHT - 4
 LEFT - 4

PLOT DATE = Thu Sep 15 14:08:12 2005
 FILE NAME = C:\projects\64B35\64B35.dgn
 USER NAME = N11A1

REVISIONS	
NAME	DATE

ILLINOIS DEPARTMENT OF TRANSPORTATION

SCALE: VERT. / HORIZ.
DATE

DRAWN BY
CHECKED BY