


F.A.I. RTE.	SECTION	COUNTY	TOTAL SHEETS	SHEET NO.
412	102(2,3)1	WOODFORD	7	4
FED. ROAD DIST. NO. - ILLINOIS PROJECT				

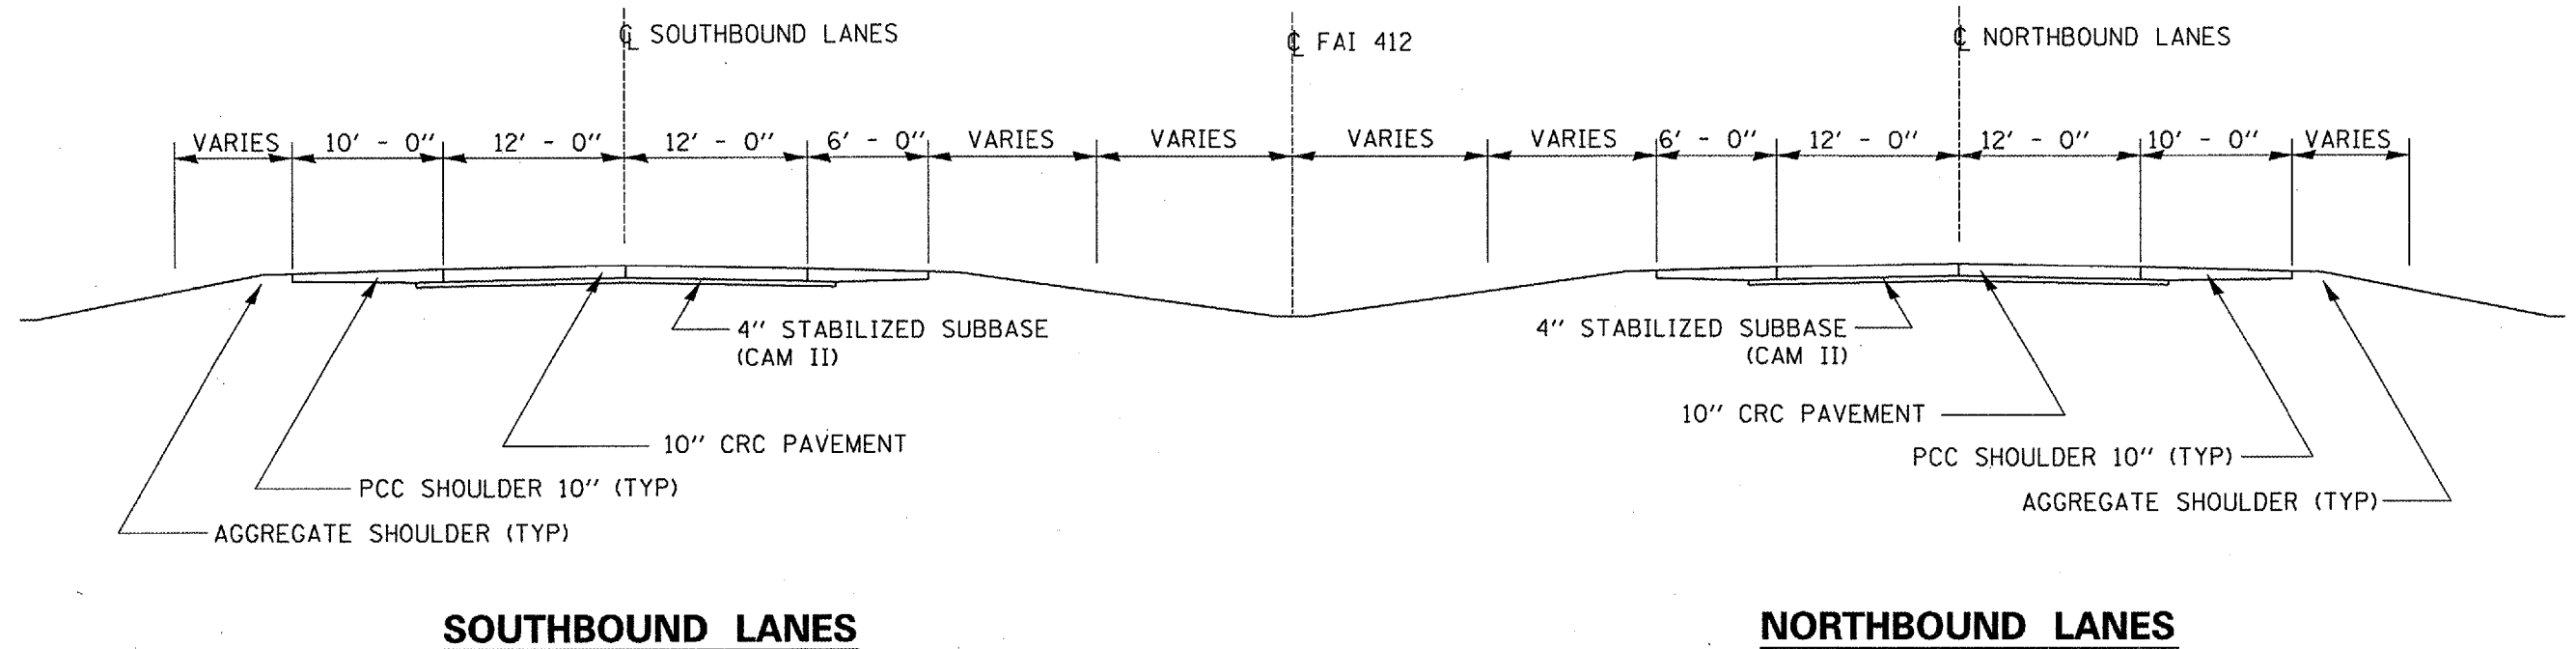

**TYPICAL SECTION
M.P. 18.0 TO M.P. 24.0**

Date: 06/15/2005
File: c:\projects\main06\cm.315\details.dgn

REVISIONS	
NAME	DATE

ILLINOIS DEPARTMENT OF TRANSPORTATION

TYPICAL ROADWAY SECTION

SCALE: VERT. _____
HORIZ. _____
DATE: 06/09/2005

DRAWN BY: RLW
CHECKED BY: _____