




F.A.I. RTE.	SECTION	COUNTY	TOTAL SHEETS	SHEET NO.
412	102(2,3)I	WOODFORD	7	7
FED. ROAD DIST. NO. - ILLINOIS PROJECT				

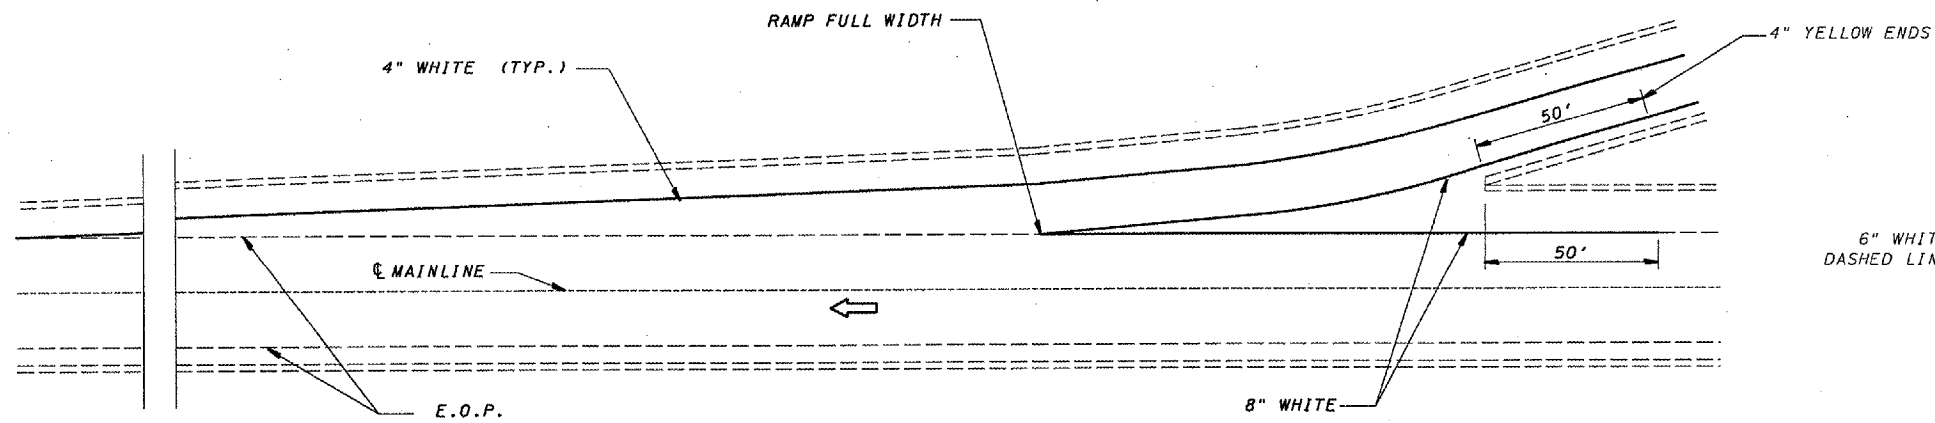

**TYPICAL PAVEMENT MARKING FOR ENTRANCE RAMP TERMINALS**

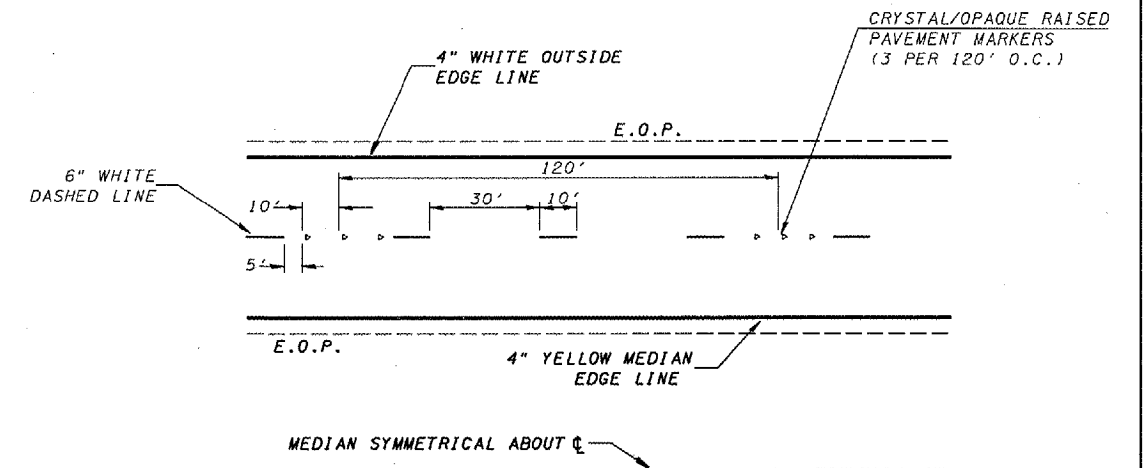

**TYPICAL PAVEMENT MARKINGS**

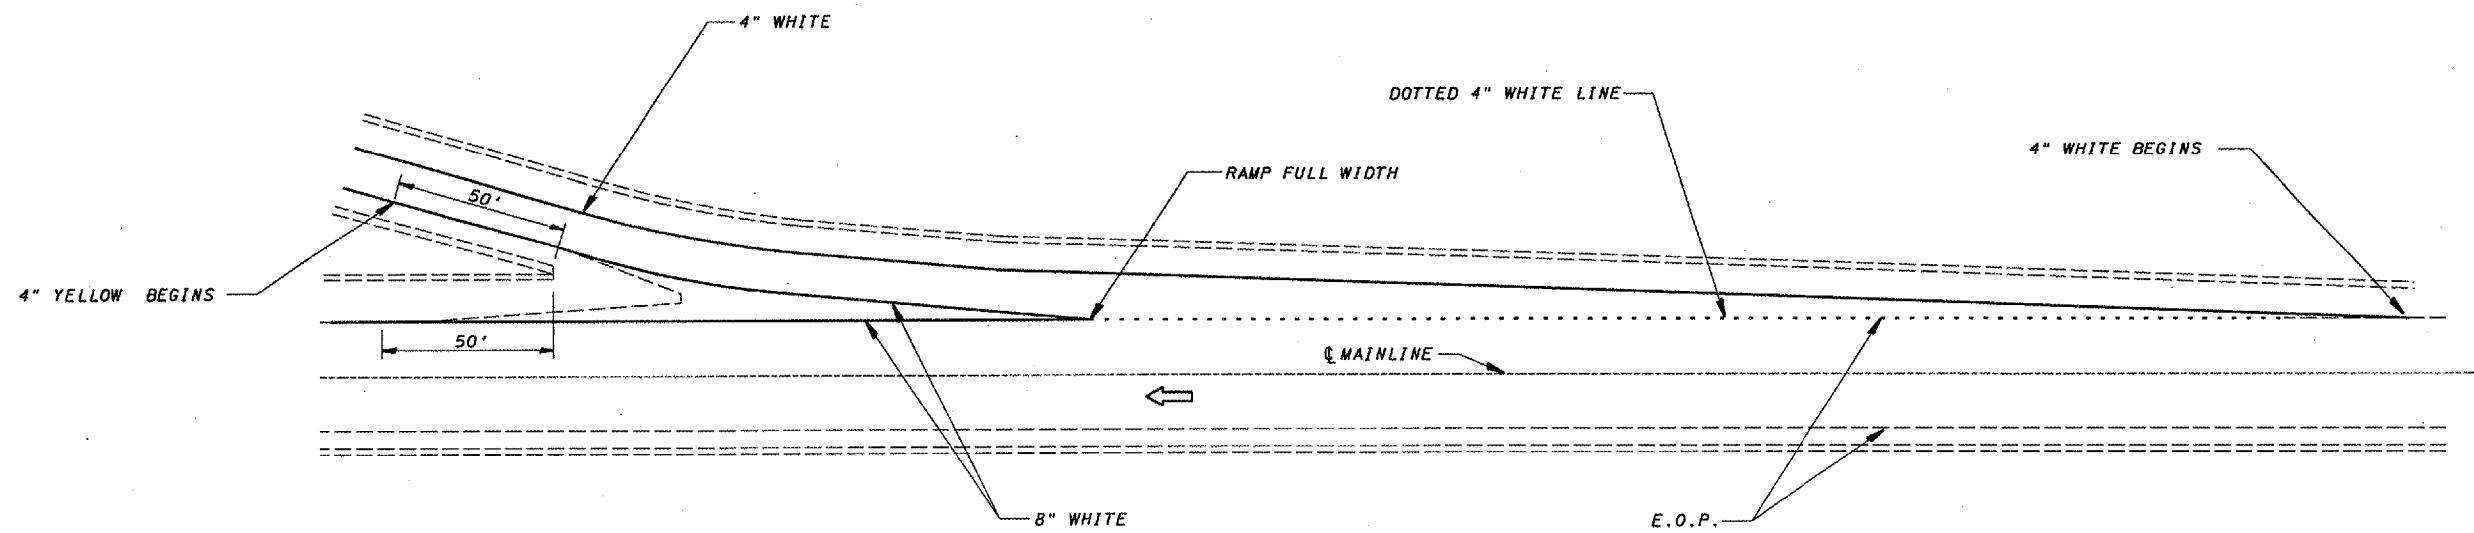

**TYPICAL PAVEMENT MARKINGS FOR EXIT RAMP TERMINALS**

Date: 06/15/2005  
 File: c:\projects\main06\cm315\details.dgn

REVISIONS	
NAME	DATE

ILLINOIS DEPARTMENT OF TRANSPORTATION  
**PAVEMENT STRIPING DETAILS**

VERT. SCALE:  
 HORIZ. SCALE:  
 DATE 06/09/2005

DRAWN BY RLW  
 CHECKED BY