


F.A.P. RTE.	SECTION	COUNTY	TOTAL SHEETS	SHEET NO.
687	*	McDonough / Fulton	58	14
STA.	TO STA.			
FED. ROAD DIST. NO.	ILLINOIS	FED. AID PROJECT		
*D4 CULV EXT/REPAIR 2006				

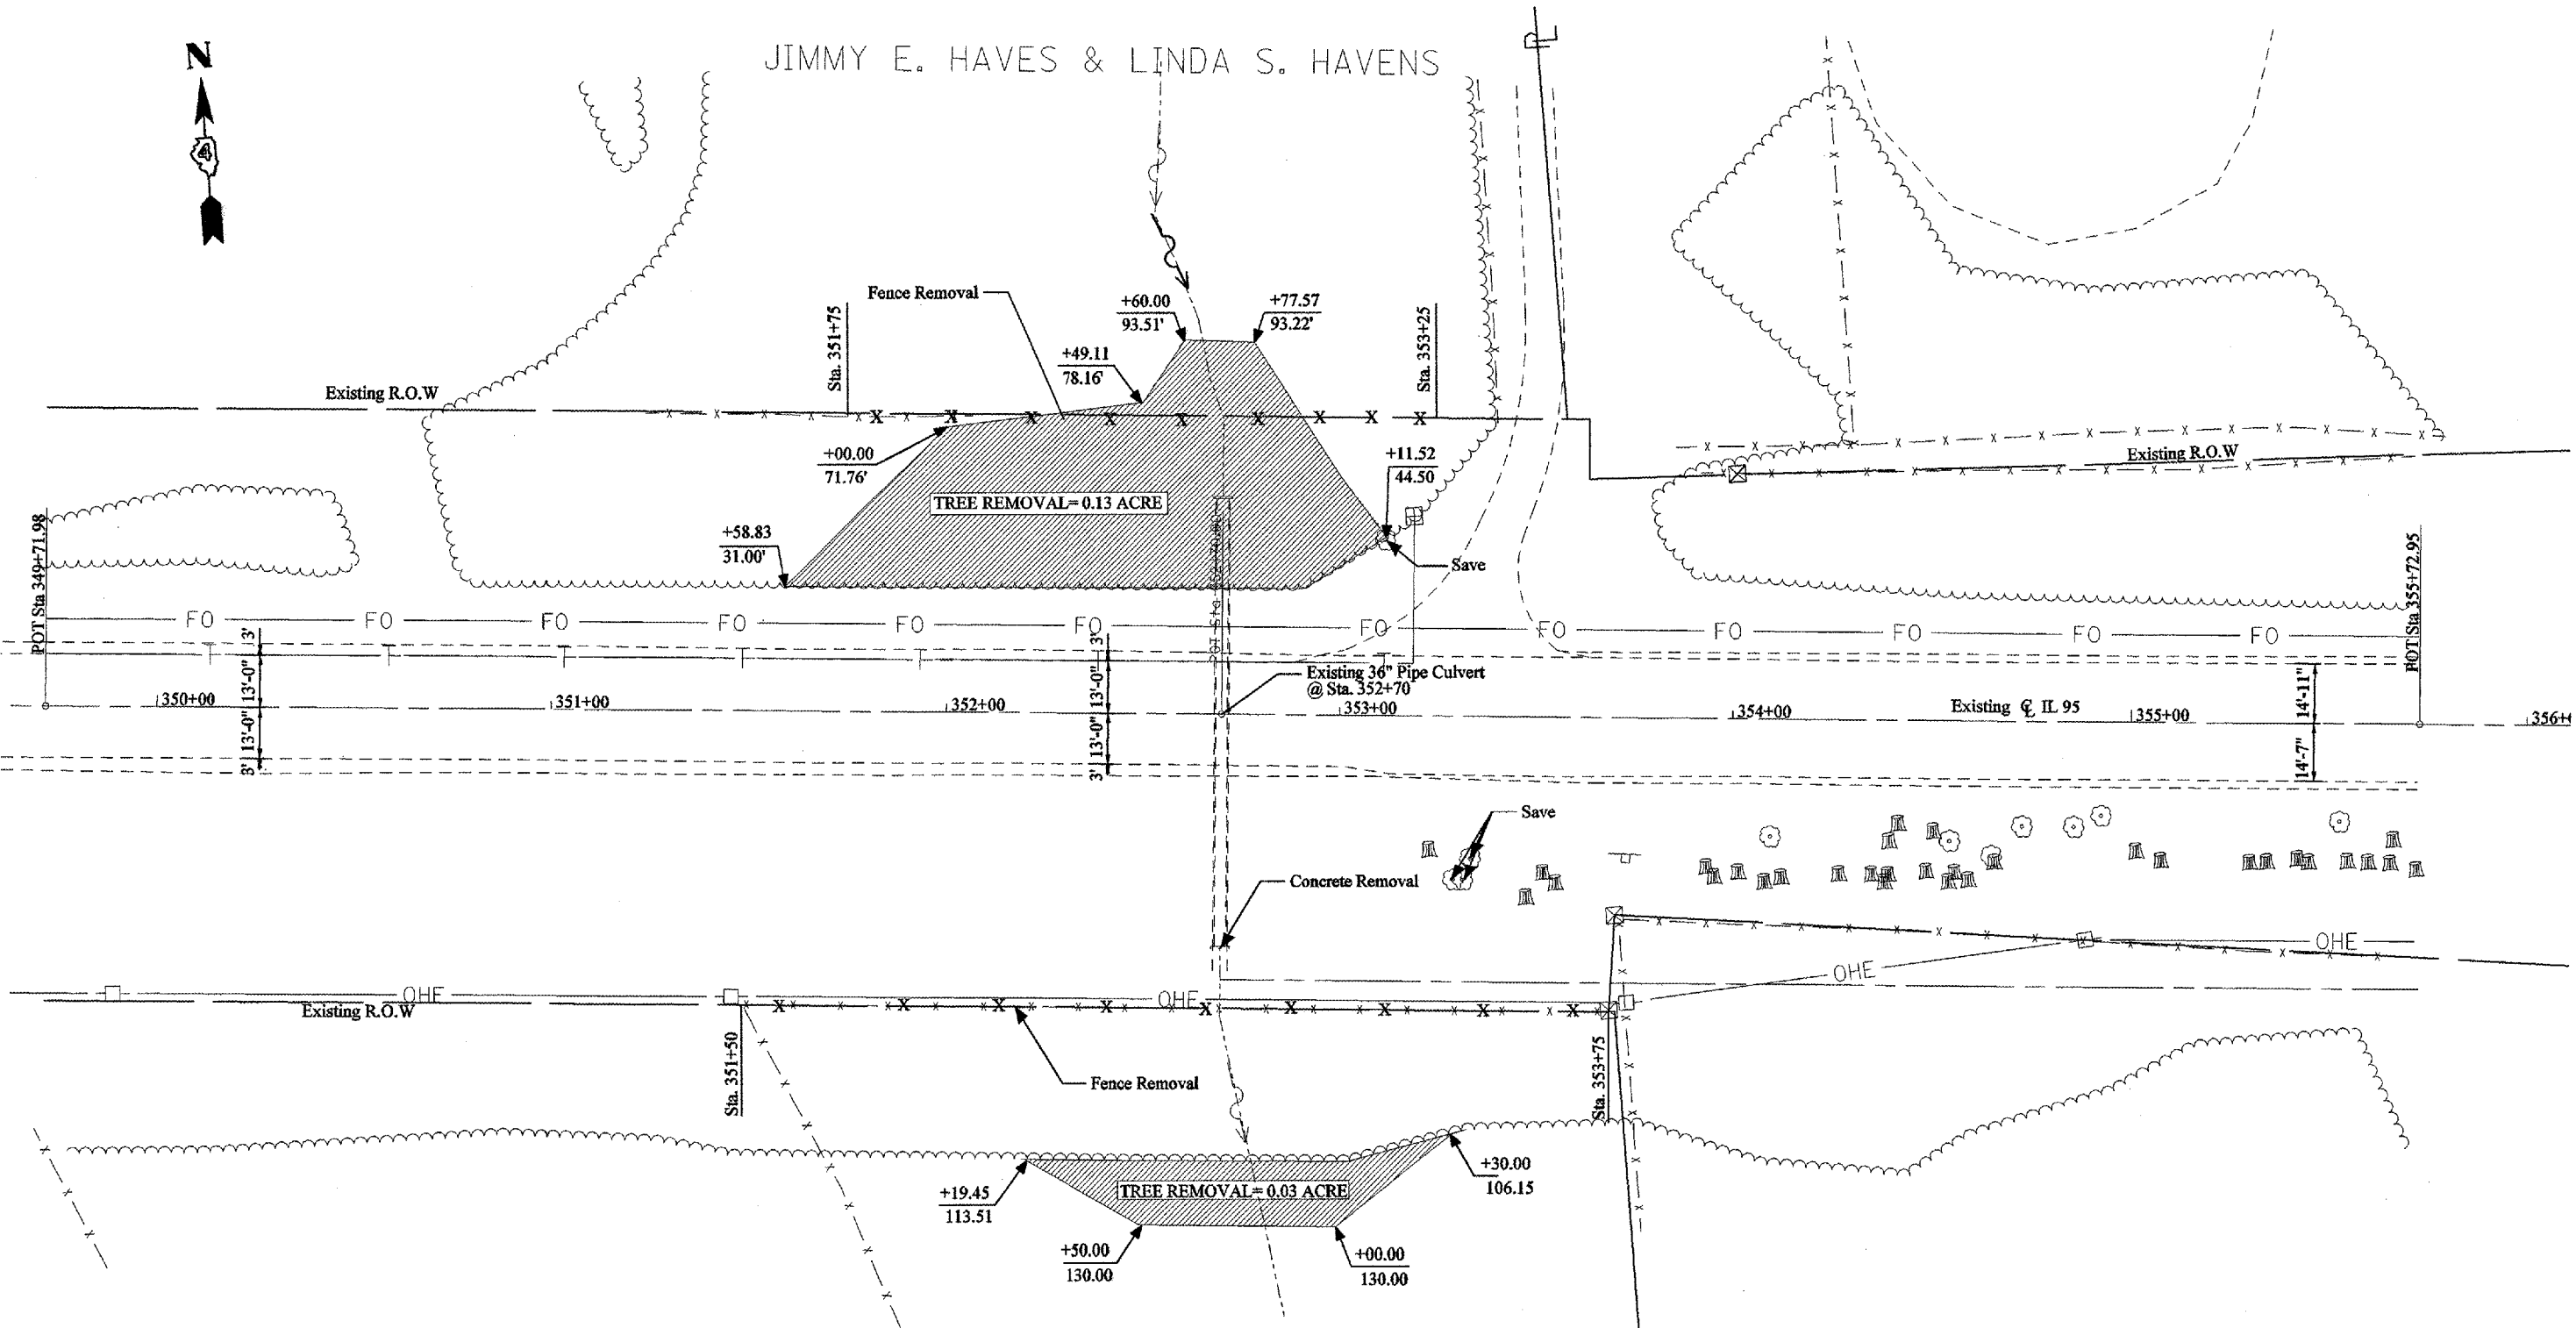

JIMMY E. HAVES & LINDA S. HAVENS



WILLIAM WRIGHT

LEGEND:

TREE REMOVAL AREA

REVISIONS	
NAME	DATE

ILLINOIS DEPARTMENT OF TRANSPORTATION  
**Existing and Removal Plans**  
**Location # 2**  
 SCALE: VERT. \_\_\_\_\_  
 HORIZ. \_\_\_\_\_  
 DATE \_\_\_\_\_  
 DRAWN BY LCE  
 CHECKED BY ENE

PLOT DATE = 8/29/2006  
 PLOT SCALE = 40' = 1" / 1600'  
 USER NAME = cncapple