


F.A.P. RITE	SECTION	COUNTY	TOTAL SHEETS	SHEET NO.
687	*	McDonough / Fulton	58	17
STA. TO STA.				
FED. ROAD DIST. NO.	ILLINOIS	FED. AID PROJECT		
*D4 CULV EXT/REPAIR 2006				

JOHN S. SCHAUBLE

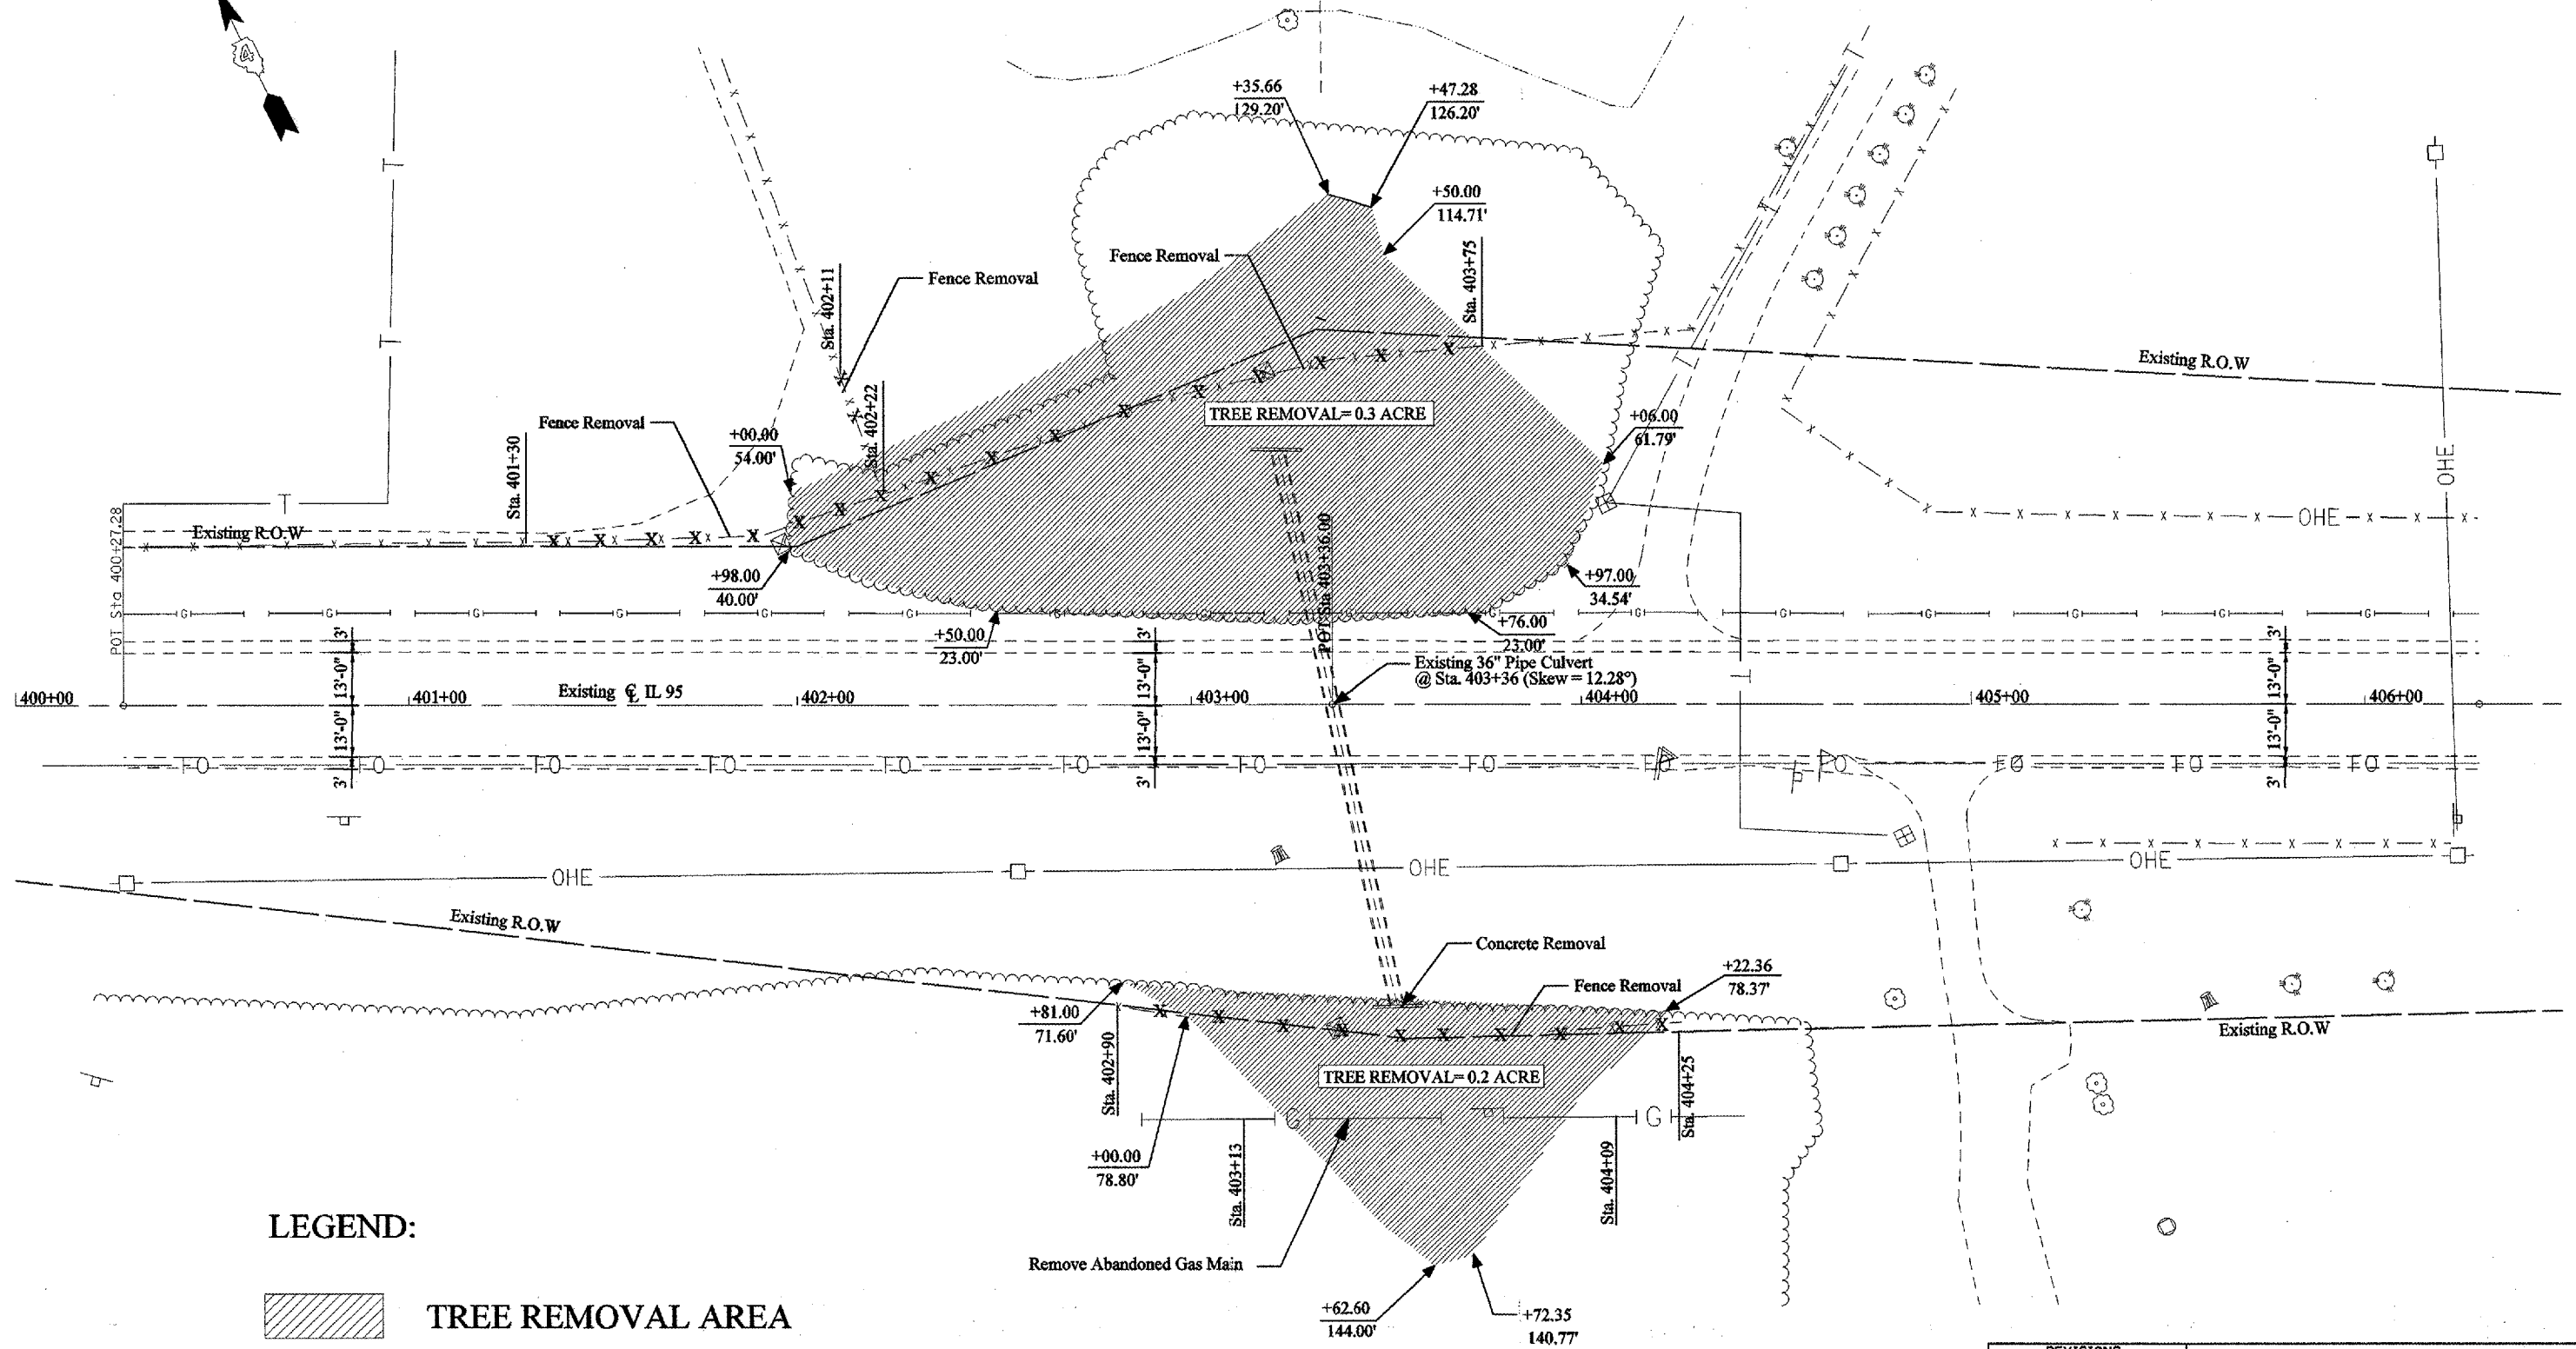

LEGEND:



TREE REMOVAL AREA

RICHARD WHITEMAN JR.

REVISIONS	
NAME	DATE

ILLINOIS DEPARTMENT OF TRANSPORTATION
Existing and Removal Plans
Location # 3

SCALE: VERT.
 HORIZ.
 DATE

DRAWN BY LCE
 CHECKED BY ENE