


F.A.P. RTE.	SECTION	COUNTY	TOTAL SHEETS	SHEET NO.
687	*	McDonough/ Fulton	58	40
STA. 401+50.00		TO STA. 401+50.00		
FED. ROAD DIST. NO.		ILLINOIS	FED. AID PROJECT	

454 COLV EXT REPAIR 2006

FINAL SURVEY	BY	DATE
NO.		

ORIGINAL SURVEY	BY	DATE
NO.		

PLOT DATE = 8/24/2005
 FILE NAME = s:\projects\115050\115050.dwg
 USER NAME = s:\projects

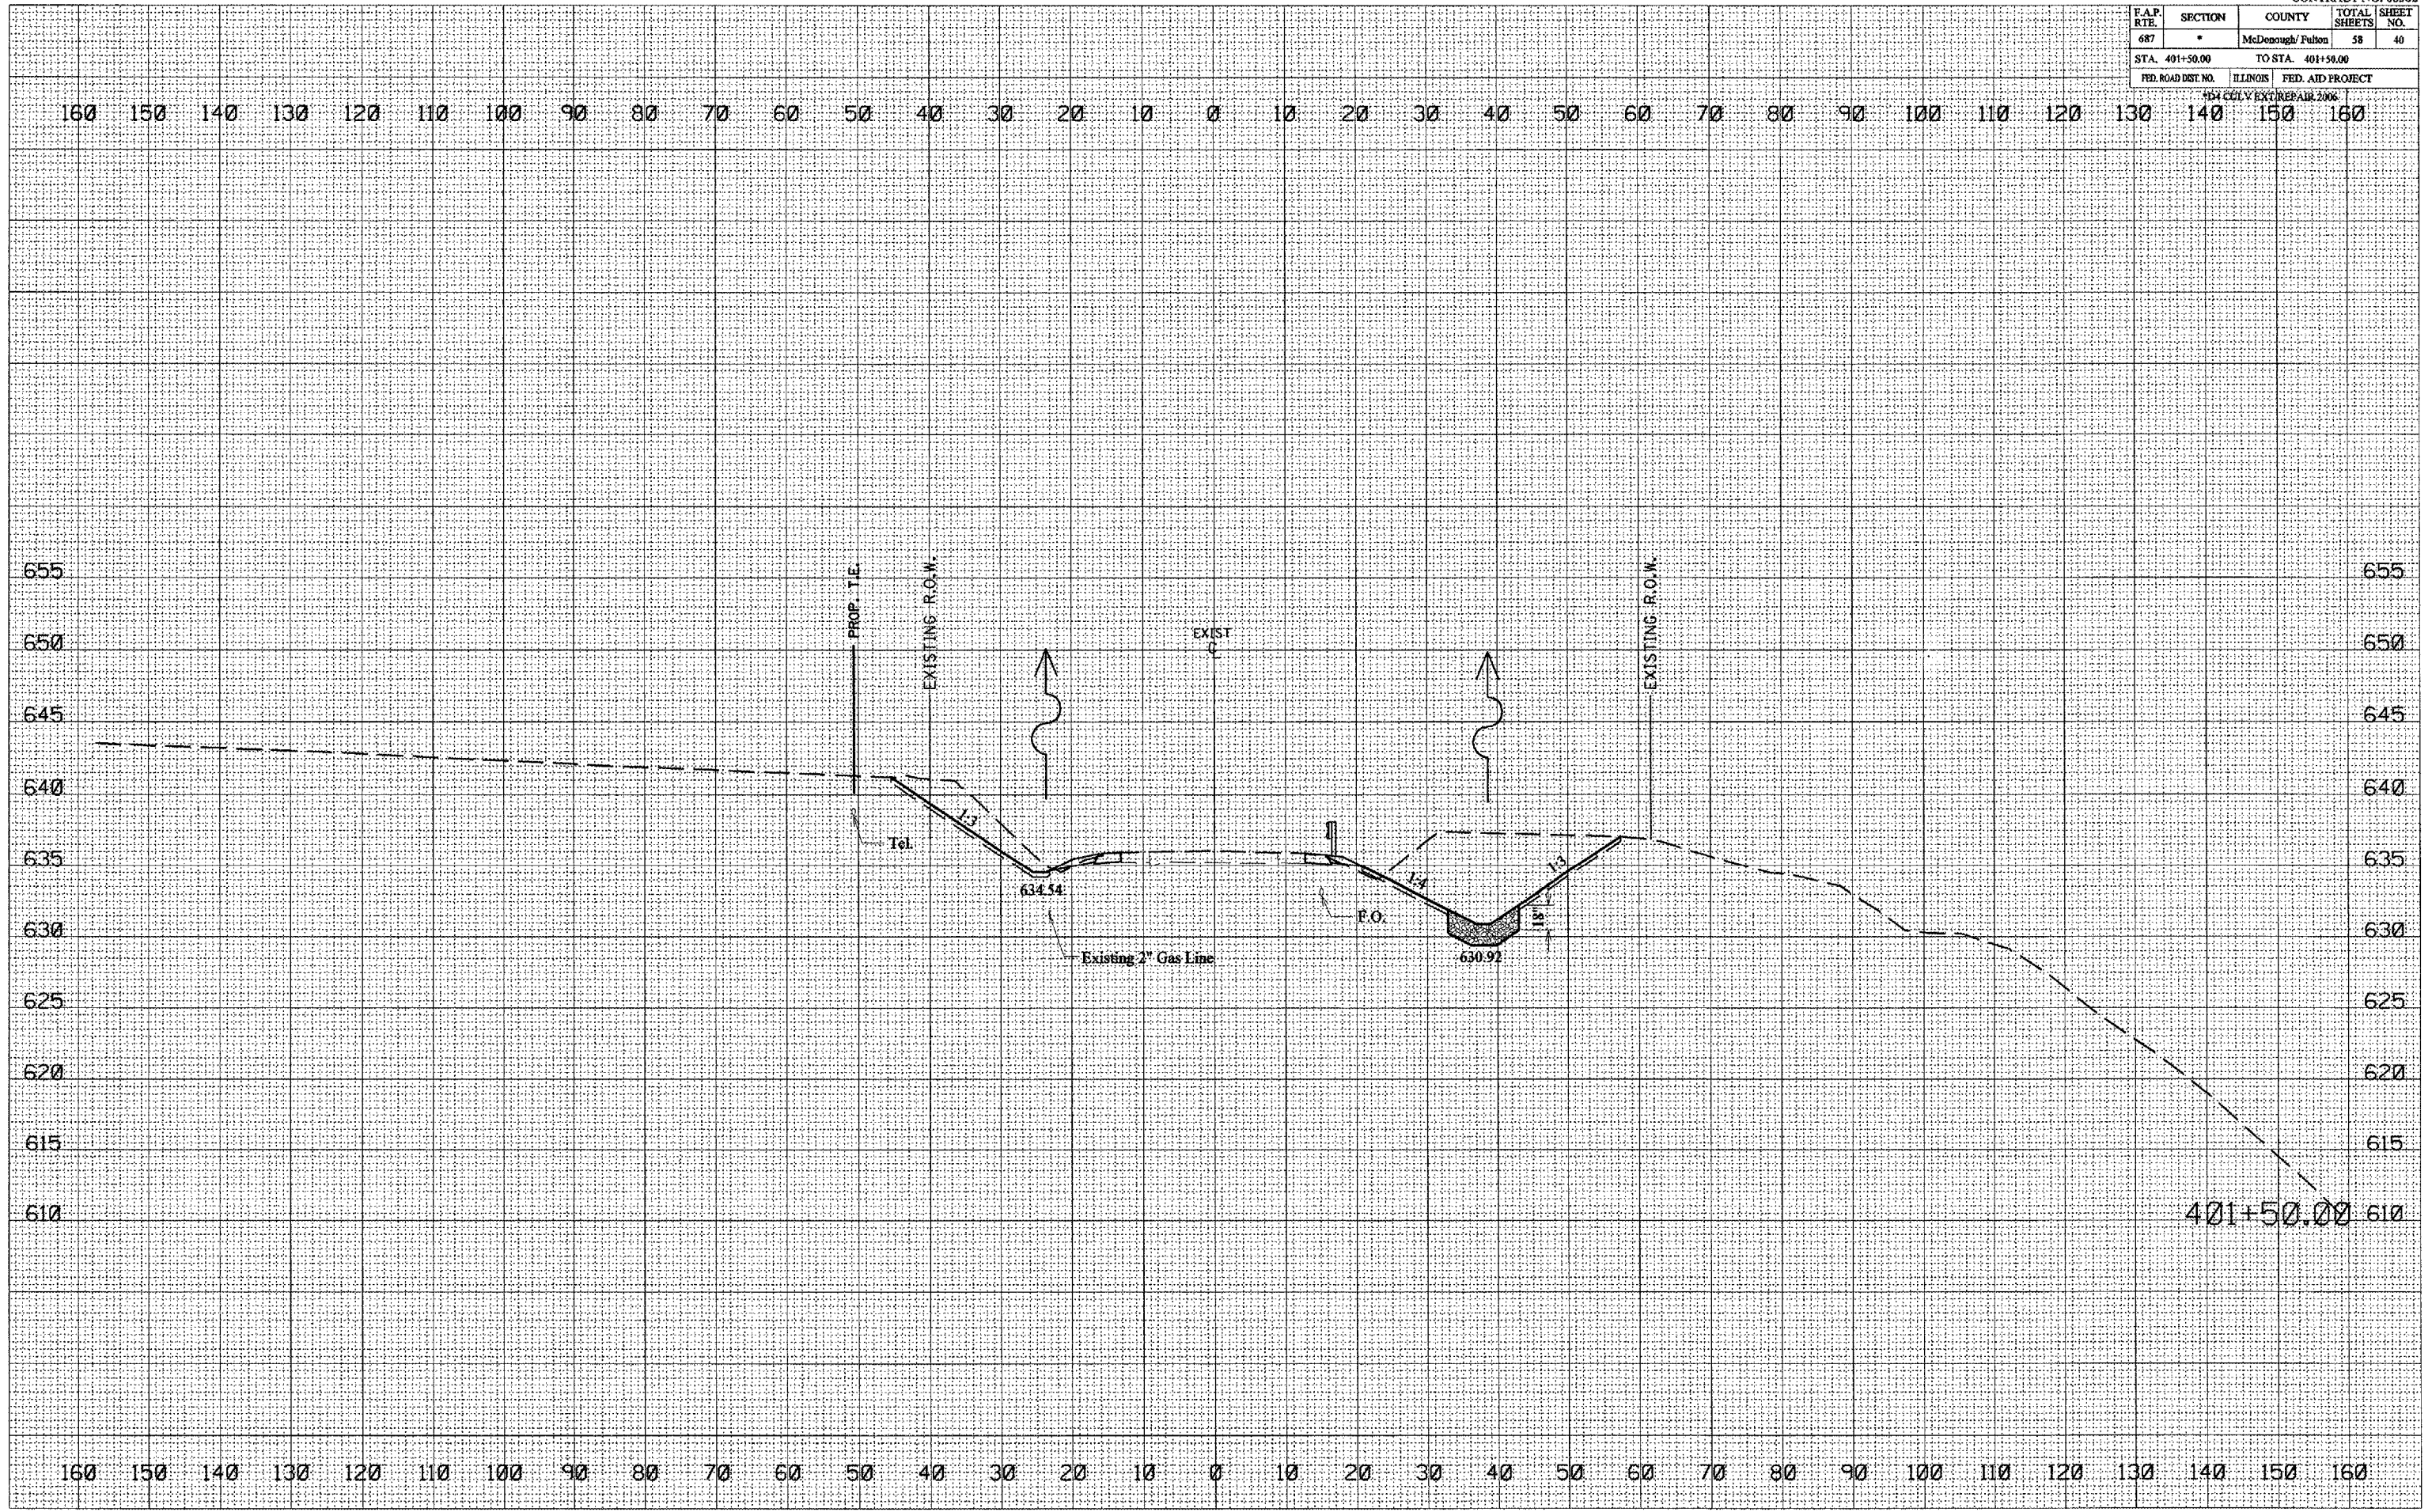

401+50.00