


F.A.P. RTE.	SECTION	COUNTY	TOTAL SHEETS	SHEET NO.
687	*	McDonough/ Fulton	58	41
STA. 402+00.00 TO STA. 402+00.00				
FED. ROAD DIST. NO.		ILLINOIS	FED. AID PROJECT	

104 CULV EXTPREPAIR 2006

DATE	BY
SURVEYED	PLOTTED
NOTE BOOK	AREAS CHECKED
NO.	

DATE	BY
SURVEYED	PLOTTED
NOTE BOOK	AREAS CHECKED
NO.	

PLOT DATE = 8/24/2005  
 FILE NAME = c:\p05\051119\001\001\001\001.dwg  
 PLOT SCALE = 2.2827' / IN.  
 USER NAME = chappala

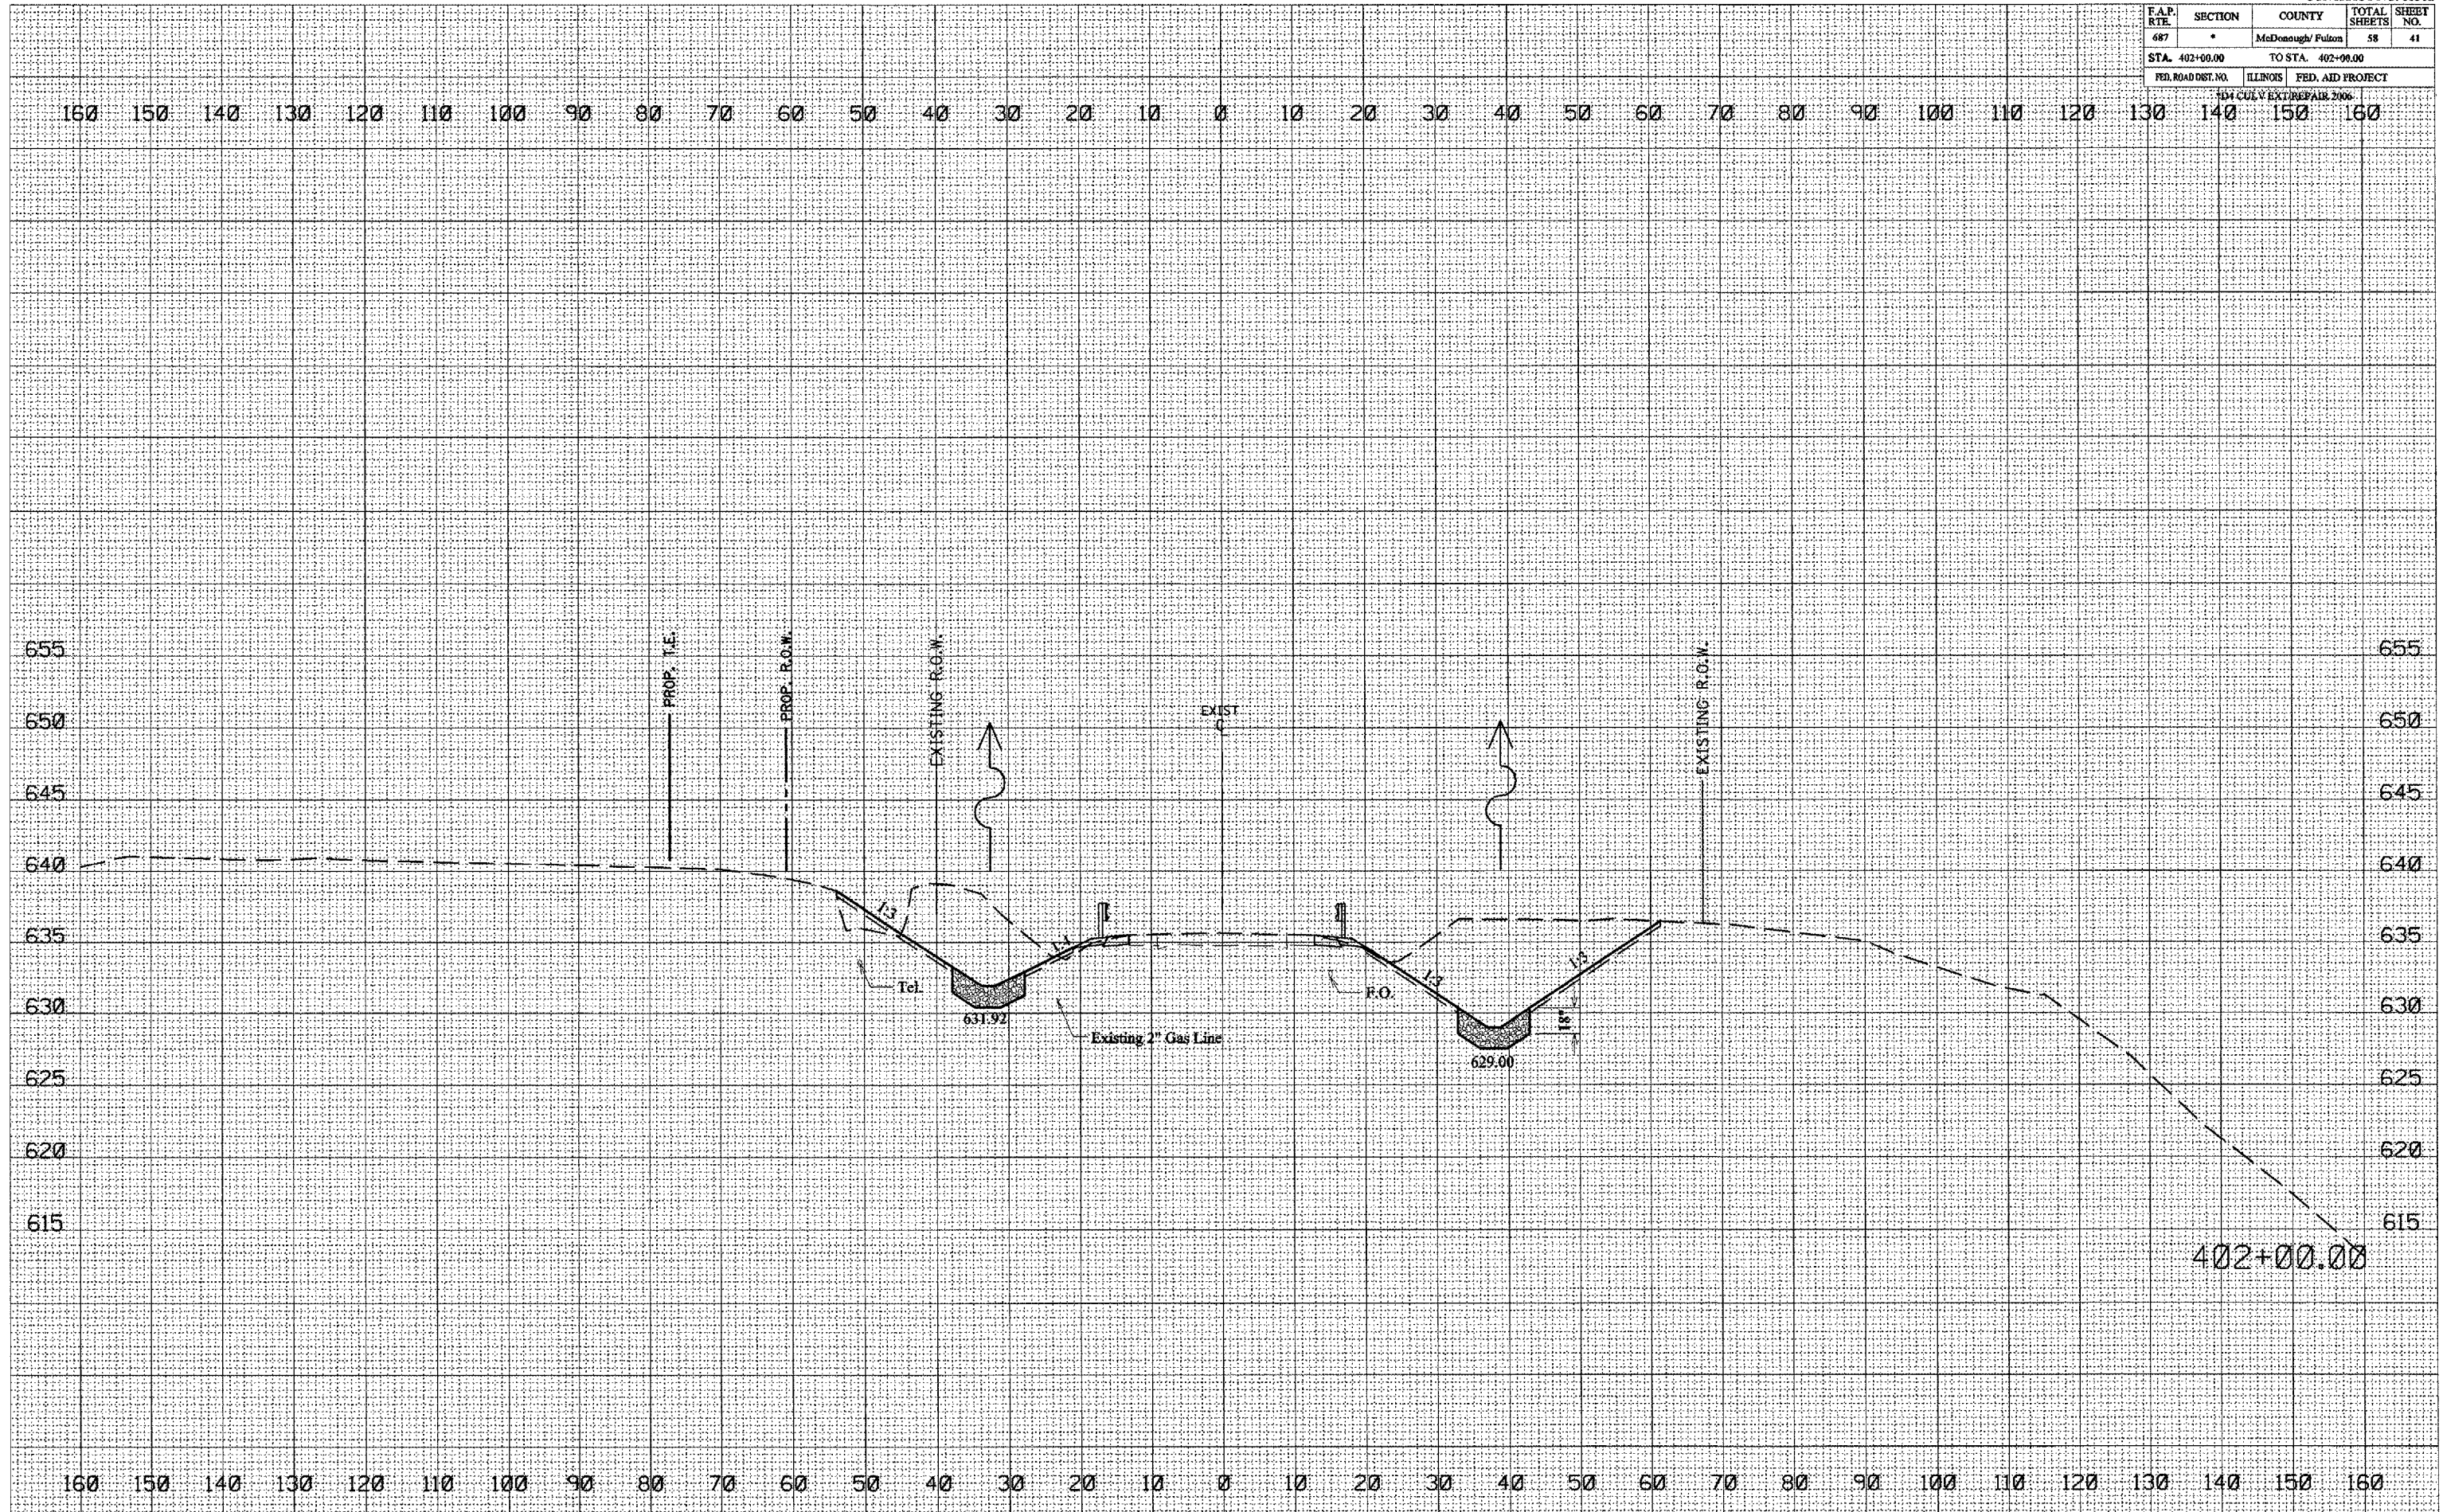

402+00.00