


68452

F.A.P. RTE.	SECTION	COUNTY	TOTAL SHEETS	SHEET NO.
315	(55-2)A	MCDONOUGH	55	9
STA.	TO STA.			
FED. ROAD DIST. NO. 4 ILLINOIS FED. AID PROJECT				

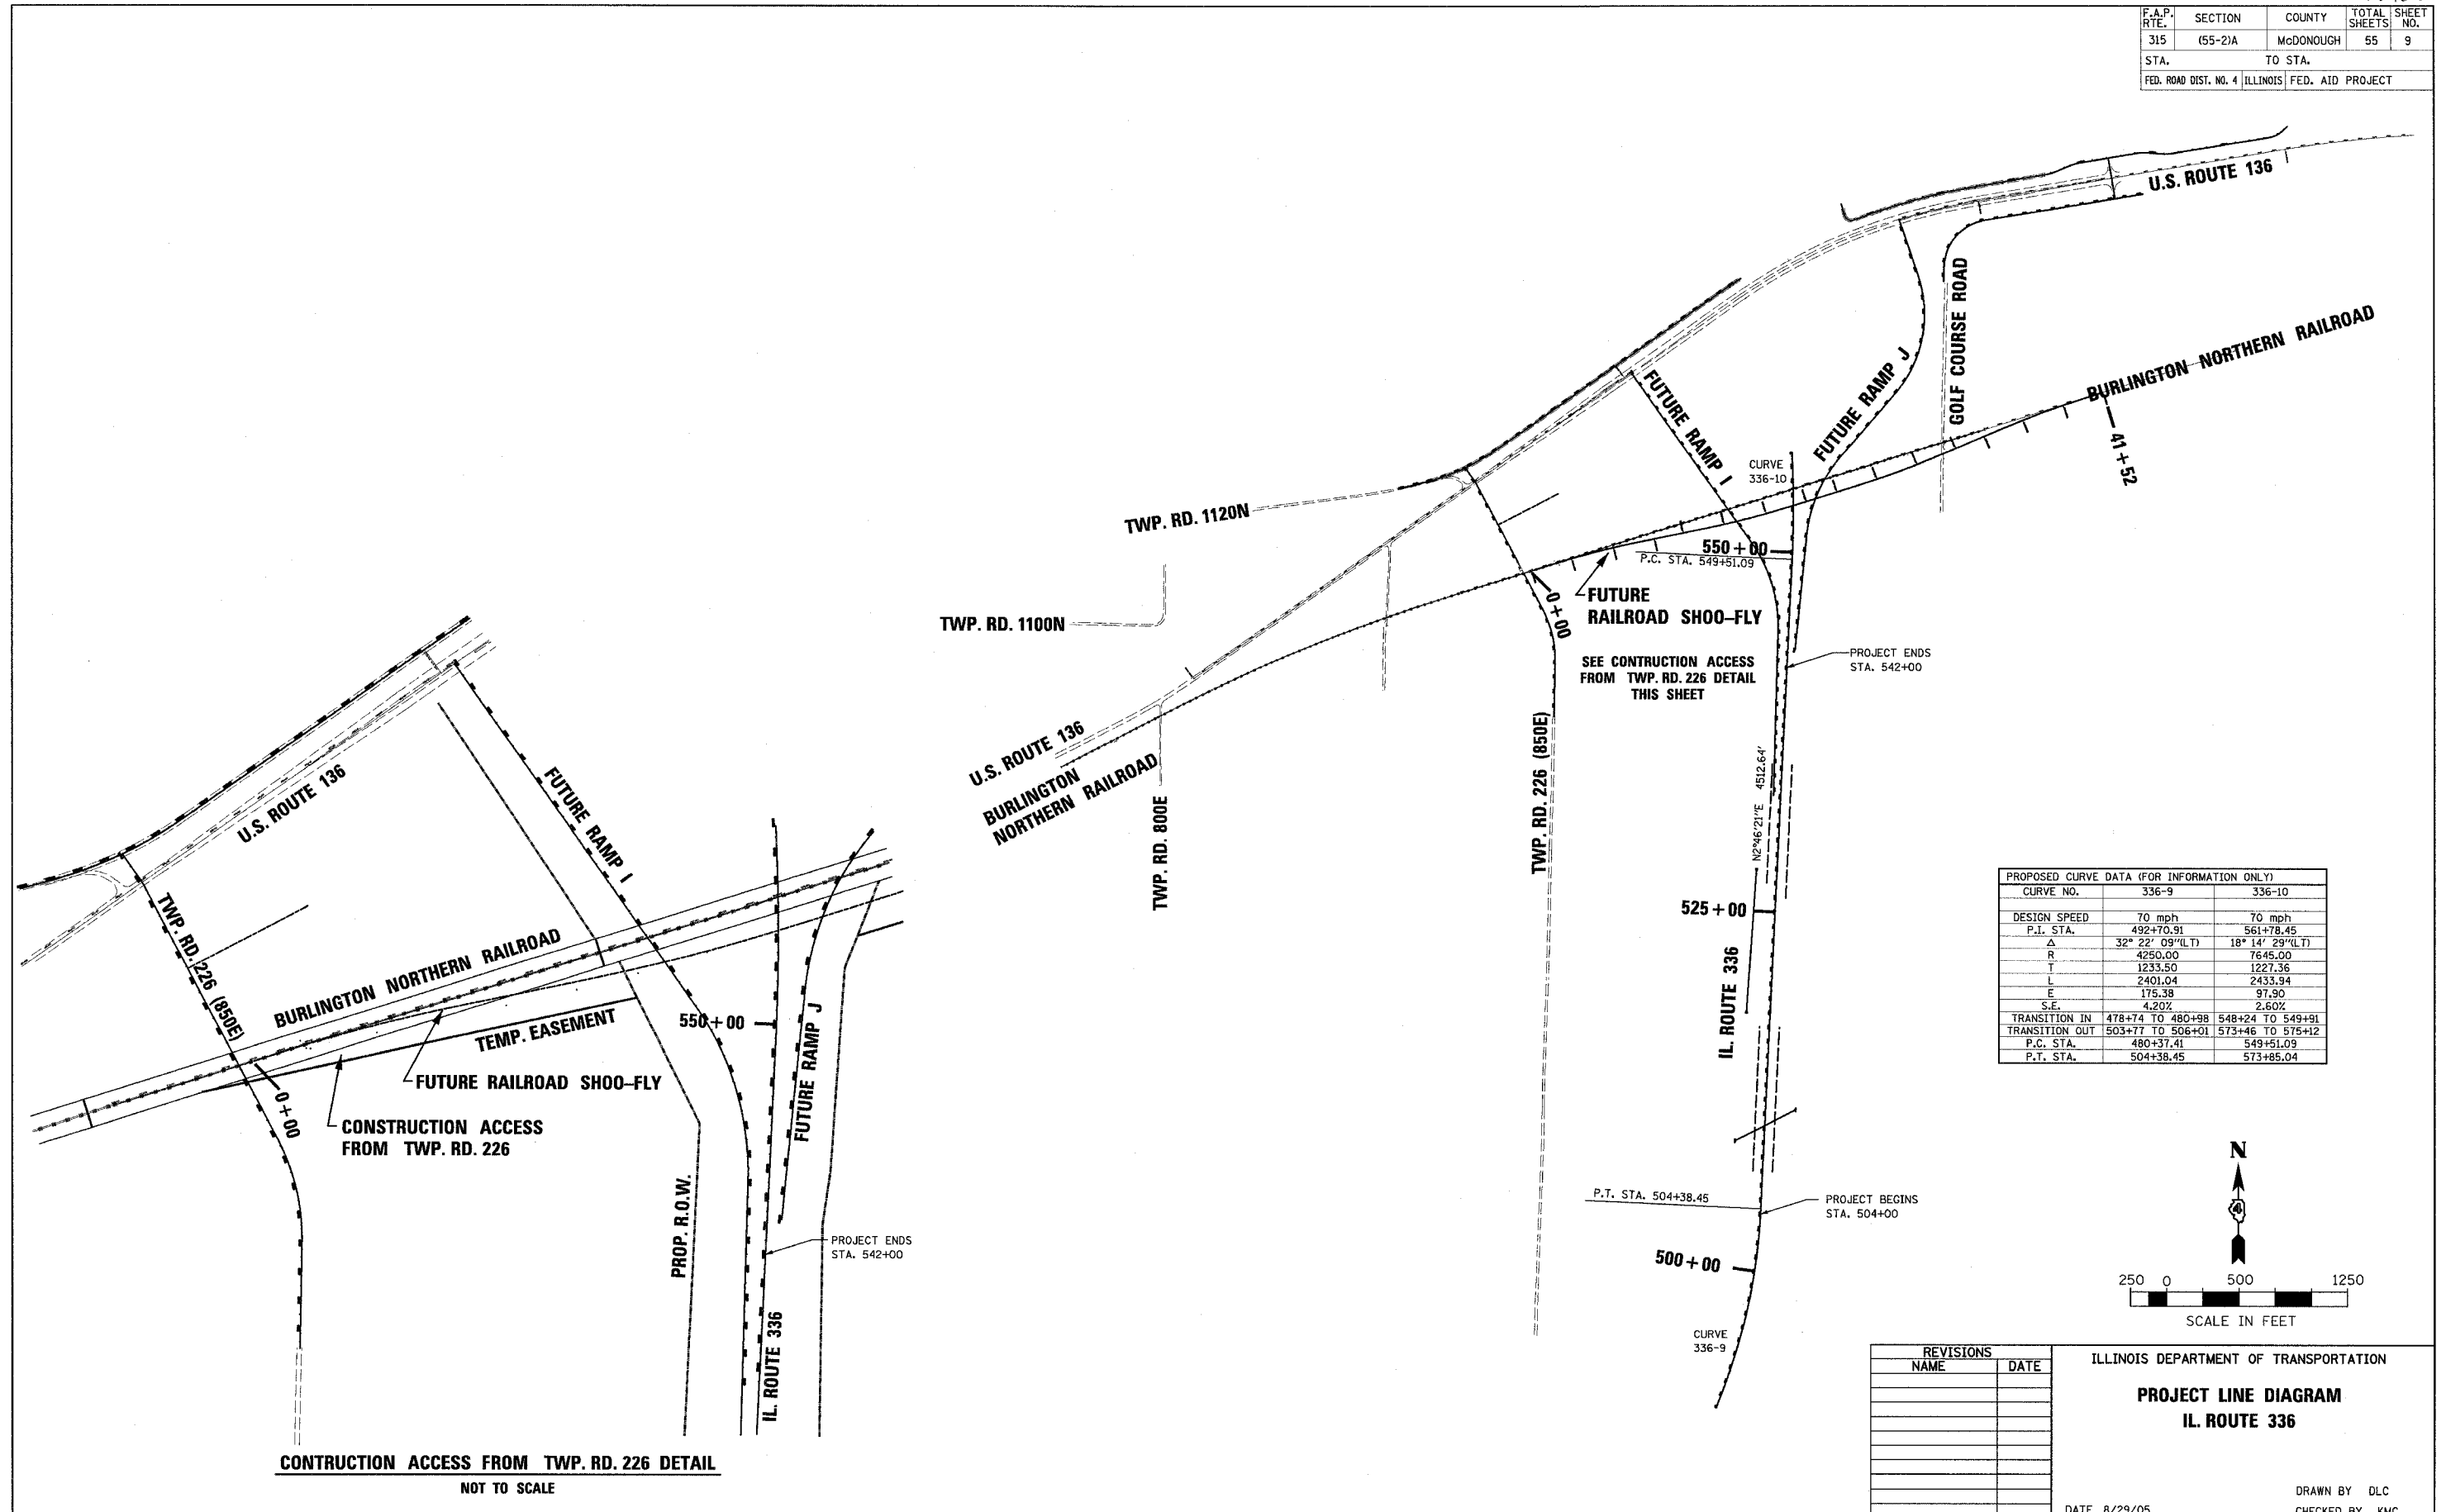

PROPOSED CURVE DATA (FOR INFORMATION ONLY)

CURVE NO.	336-9	336-10
DESIGN SPEED	70 mph	70 mph
P.I. STA.	492+70.91	561+78.45
Δ	32° 22' 09" (L)	18° 14' 29" (L)
R	4250.00	7645.00
T	1233.50	1227.36
L	2401.04	2433.34
E	175.38	97.90
S.E.	4.20%	2.60%
TRANSITION IN	478+74 TO 480+98	548+24 TO 549+91
TRANSITION OUT	503+77 TO 506+01	573+46 TO 575+12
P.C. STA.	480+37.41	549+51.09
P.T. STA.	504+38.45	573+85.04

CONSTRUCTION ACCESS FROM TWP. RD. 226
NOT TO SCALE

REVISIONS	
NAME	DATE

ILLINOIS DEPARTMENT OF TRANSPORTATION
PROJECT LINE DIAGRAM
IL. ROUTE 336
DRAWN BY DLC
CHECKED BY KMC
DATE 8/29/05