
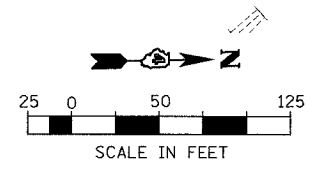


68452

F.A.P. RTE.	SECTION	COUNTY	TOTAL SHEETS	SHEET NO.
315	(55-2)A	MCDONOUGH	55	13
STA. 529+00		TO STA. 542+00		
FED. ROAD DIST. NO. 4 ILLINOIS FED. AID PROJECT				

- LEGEND**
- ① [Symbol] TREE REMOVAL, ACRES
  - ② [Symbol] FENCE REMOVAL
  - [Symbol] TREE REMOVAL

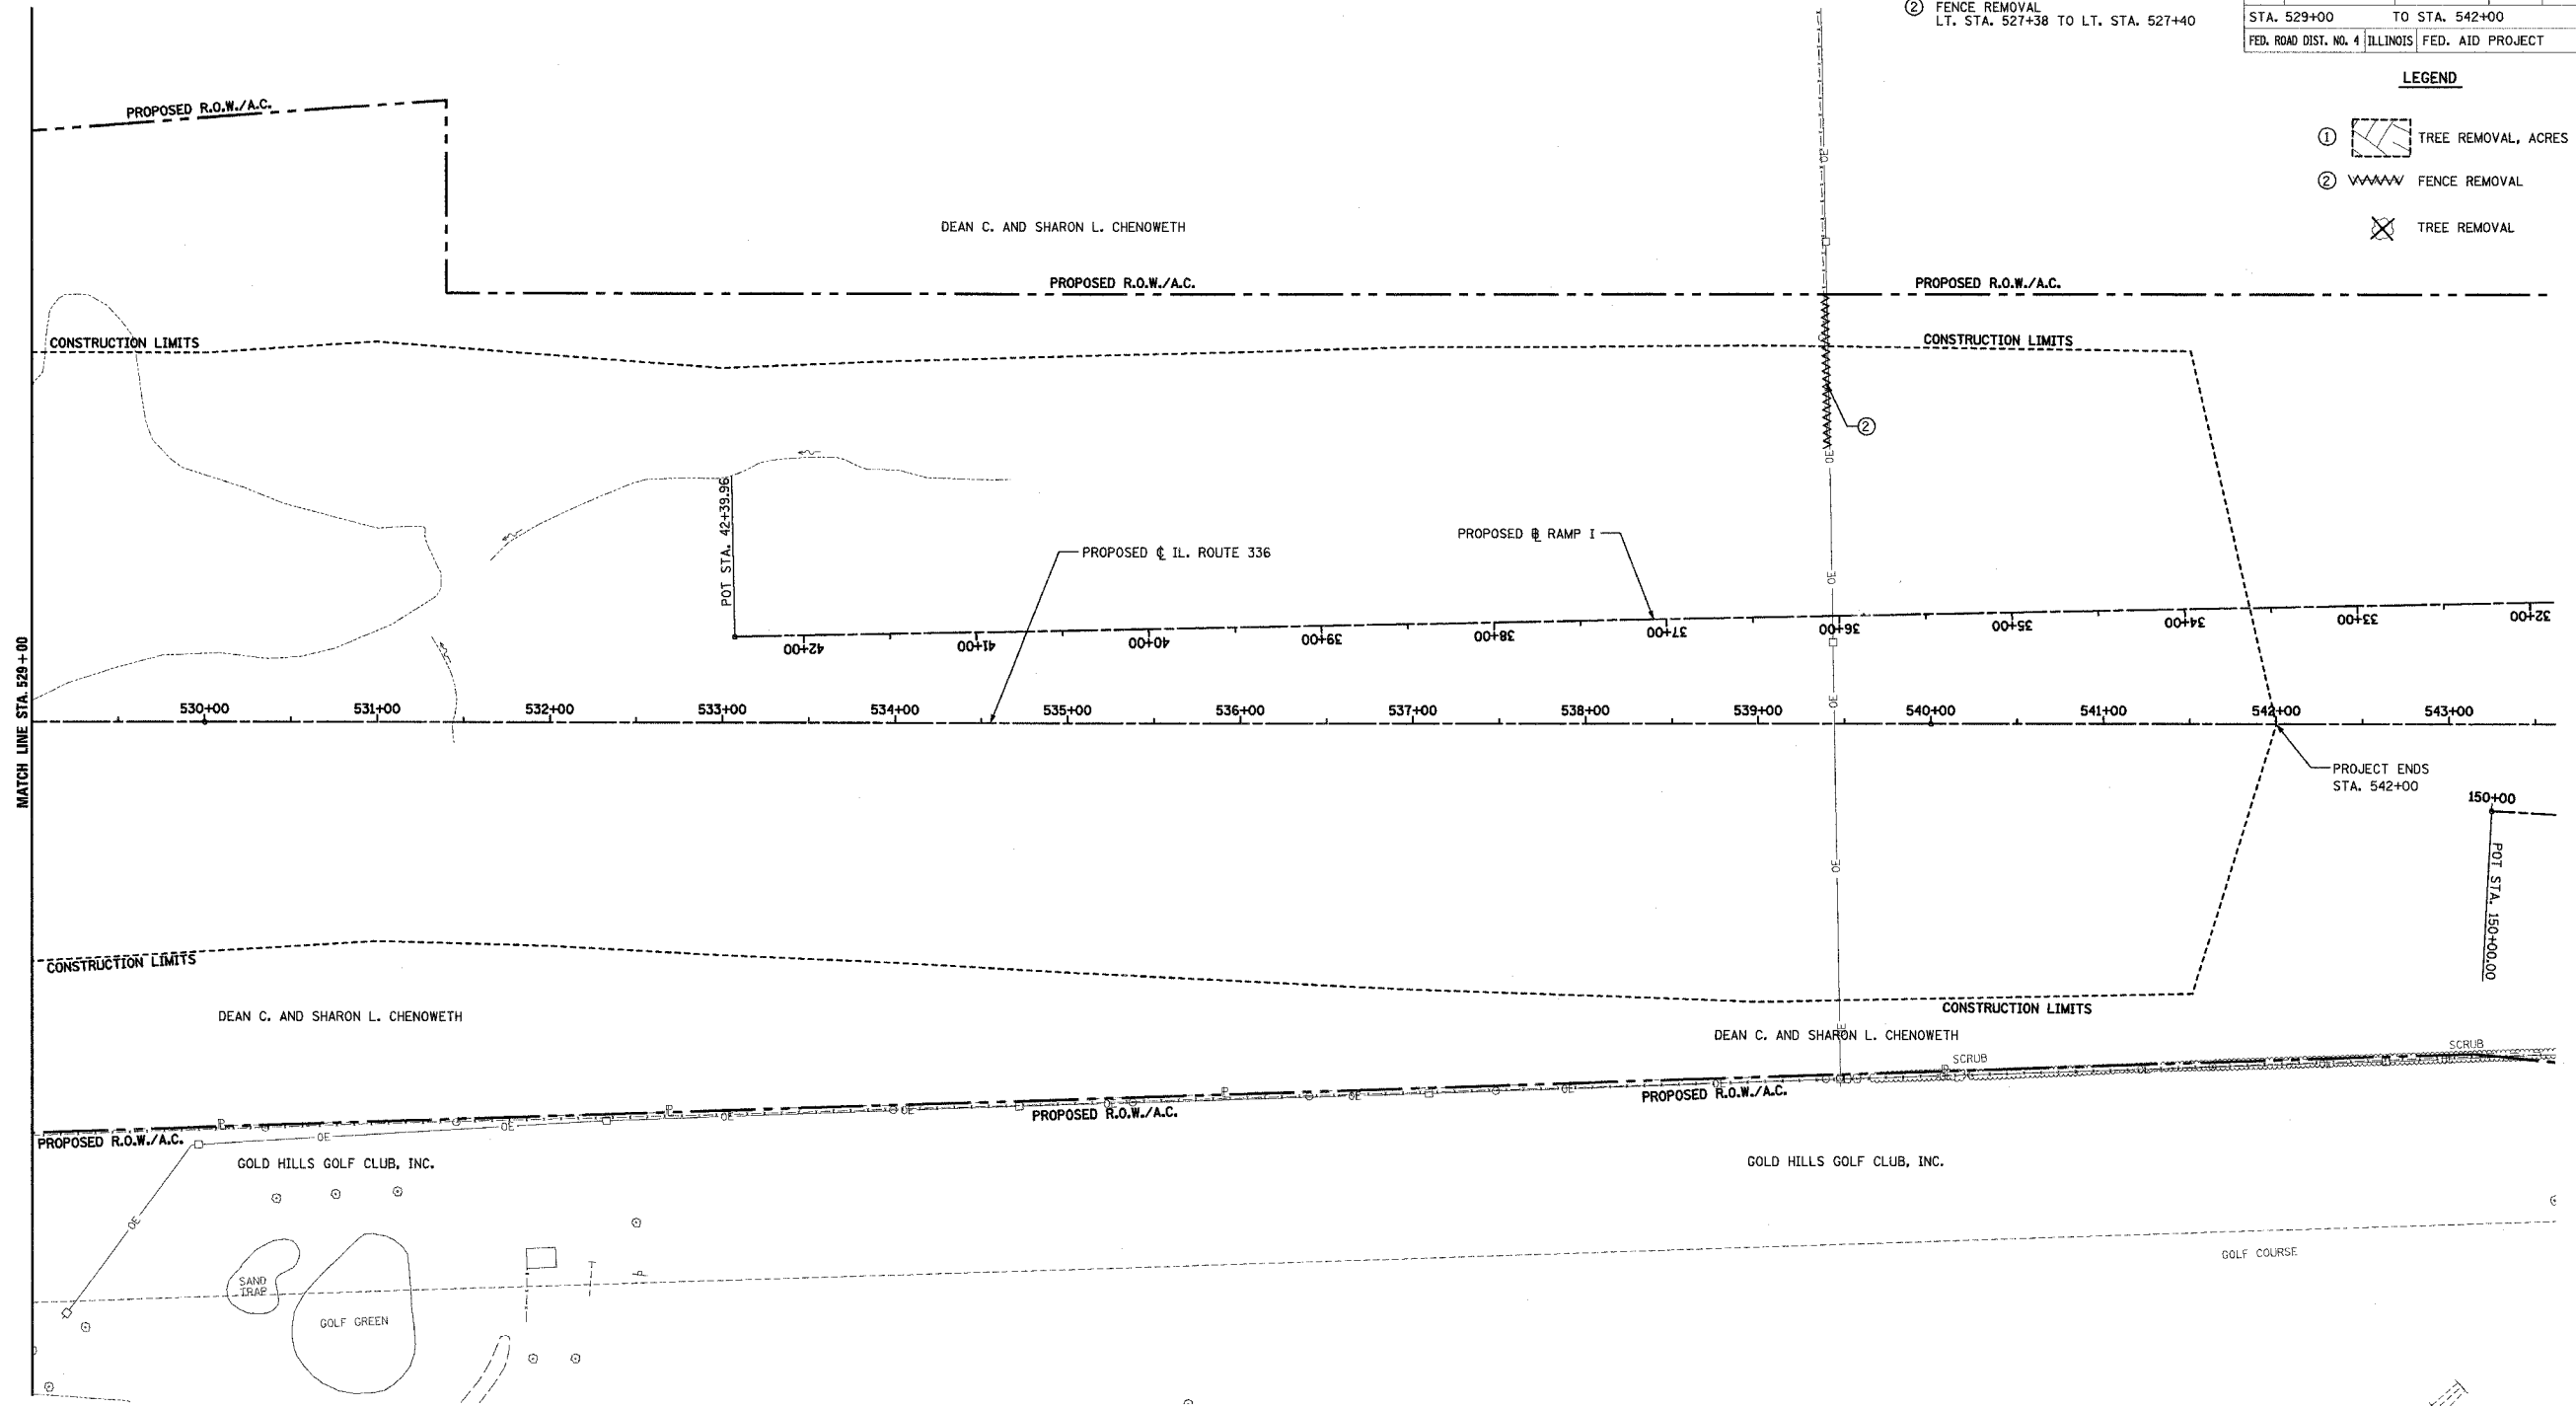

REVISIONS	
NAME	DATE

ILLINOIS DEPARTMENT OF TRANSPORTATION

**REMOVAL ITEMS**

**IL. ROUTE 336**

**STA. 529+00 TO STA. 542+00**

DATE 8/29/05

DRAWN BY DLC  
CHECKED BY KMC

NOTE: SEE STATUS OF UTILITIES TO BE ADJUSTED FOR FURTHER INFORMATION ON UTILITY CONFLICTS.

8/29/05 2:47:12 PM