

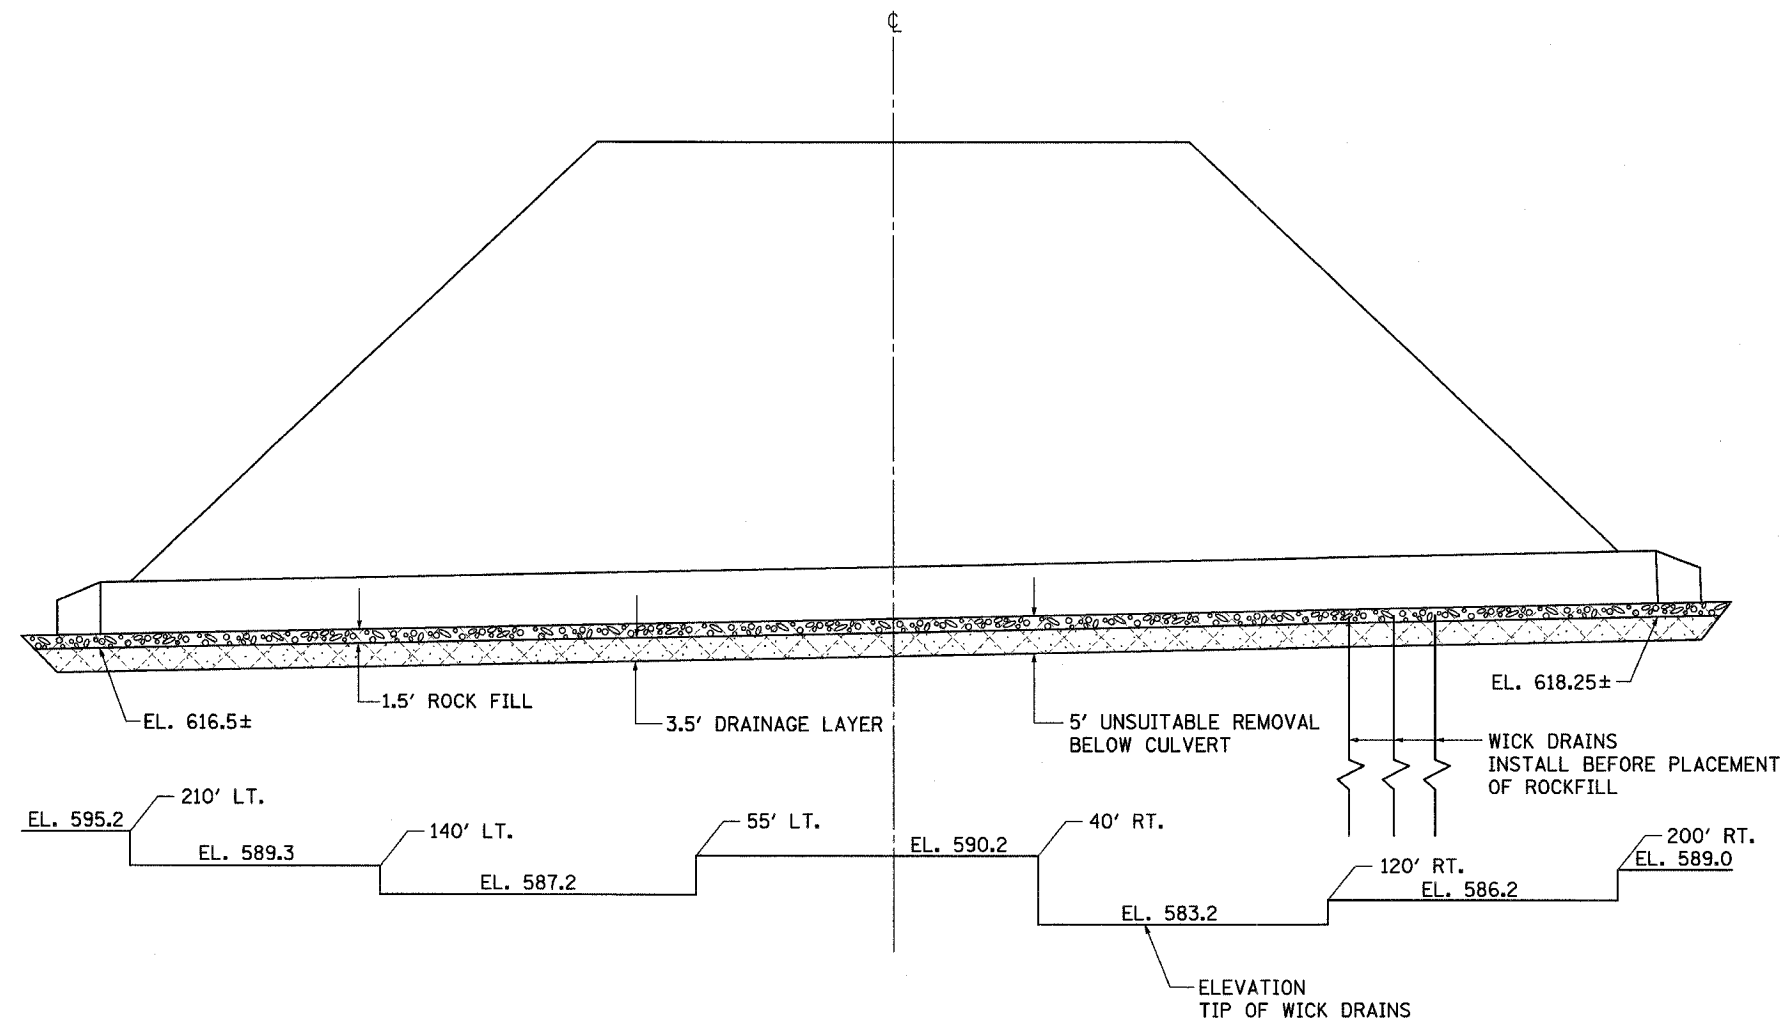


682152

F.A.P. RTE.	SECTION	COUNTY	TOTAL SHEETS	SHEET NO.
315	(55-2)A	MCDONOUGH	55	24
STA.		TO STA.		
FED. ROAD DIST. NO. 4 ILLINOIS FED. AID PROJECT				

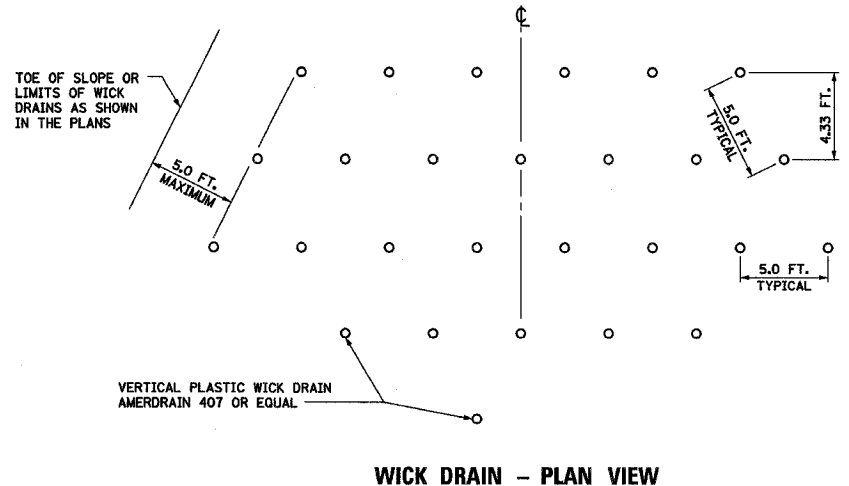

**DRAINAGE LAYERS AND WICK DRAINS**  
**CULVERT STA. 510 + 17.89**  
 NOT TO SCALE

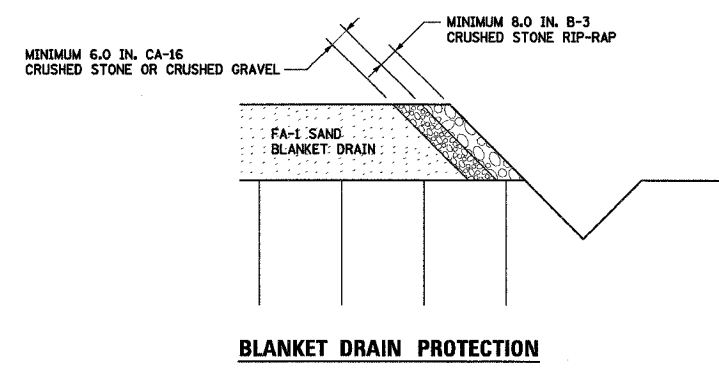

REVISIONS	
NAME	DATE

ILLINOIS DEPARTMENT OF TRANSPORTATION  
**SOILS TREATMENT DETAILS**  
**CULVERT STA. 510 + 17.89**  
**IL. ROUTE 336**

DRAWN BY MGM  
 CHECKED BY DMC

DATE 8/22/99

DT-C-SOILS TREATMENT 510-18 8/99 8/22/99 11:46:35 AM