


68452

F.A.P. RTE.	SECTION	COUNTY	TOTAL SHEETS	SHEET NO.
315	155-21A	McDONOUGH	55	46
STA.	TO STA.			
FED. ROAD DIST. NO.	ILLINOIS	FED. AID PROJECT		

DATE	BY
REVISIONS	
NO.	DESCRIPTION
NO.	AREAS CHECKED

DATE	BY
REVISIONS	
NO.	DESCRIPTION
NO.	AREAS CHECKED

PLOT DATE = #DATE#
 FILE NAME = #FILE#
 PLOT SCALE = #SCALE#
 USER NAME = #USER#

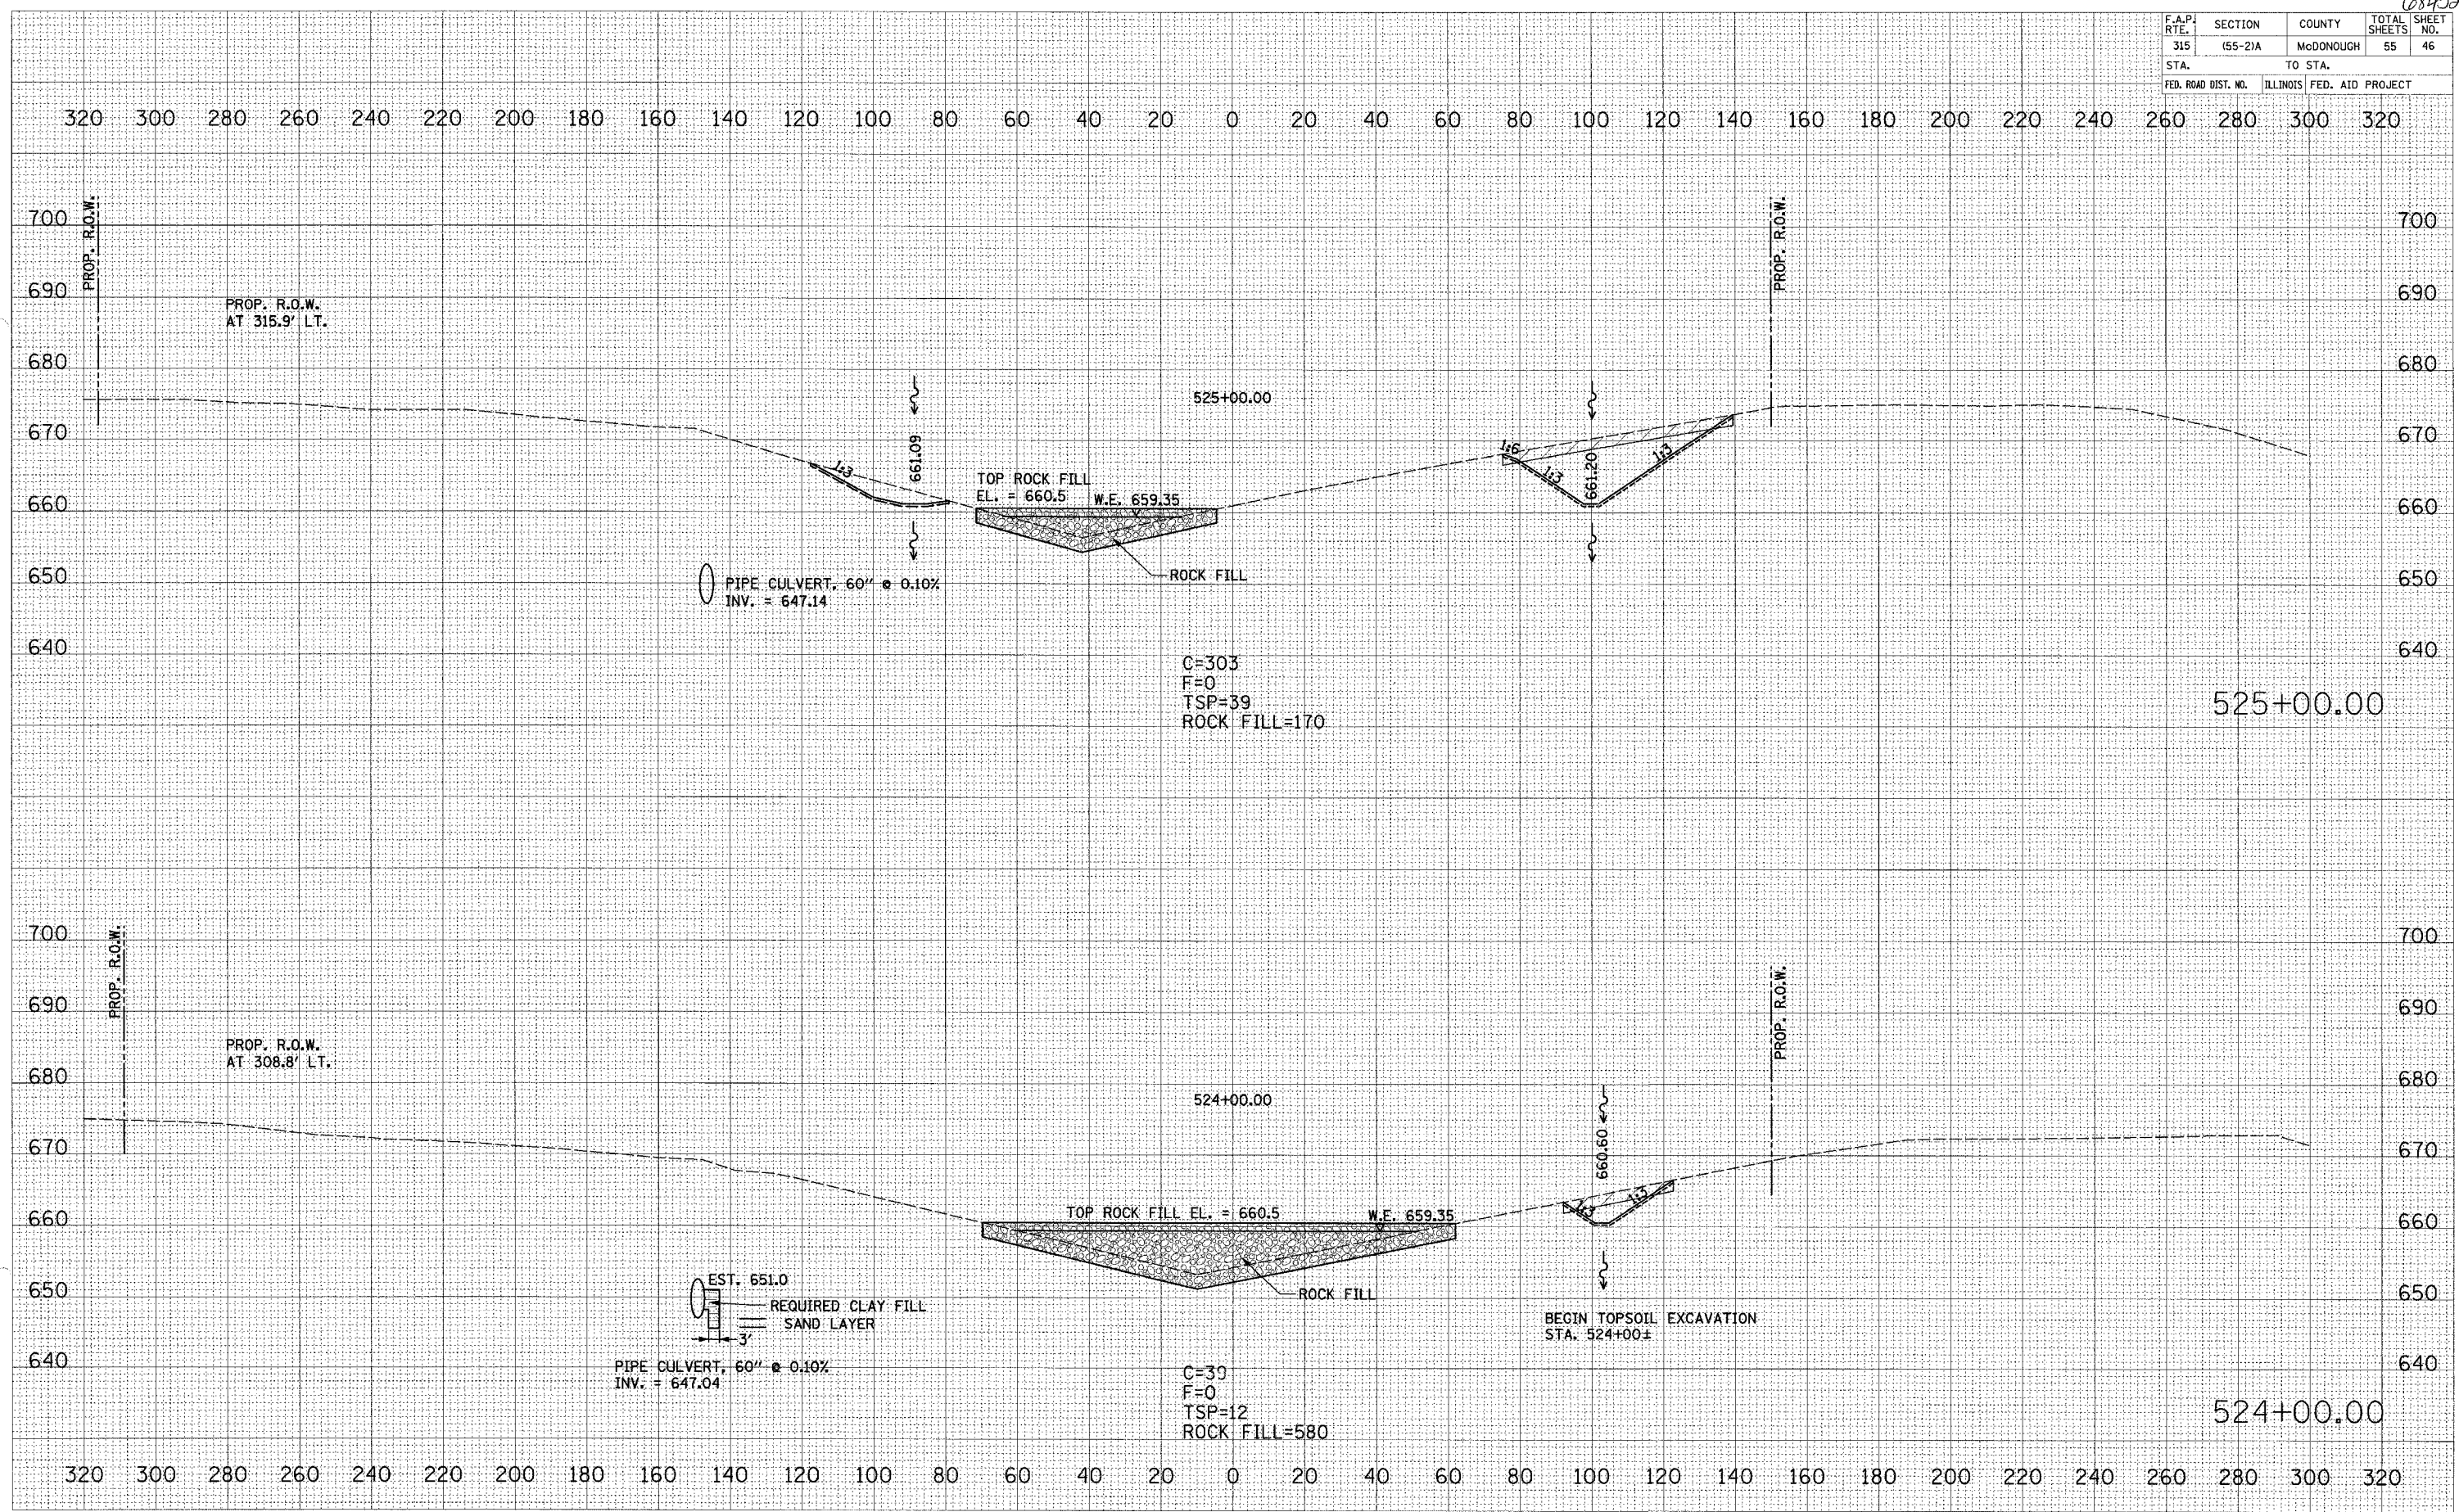

CROSS SECTIONS - IL. ROUTE 336

15 SHEETS TOTAL 15 SHEETS