

68452


F.A.P. RTE.	SECTION	COUNTY	TOTAL SHEETS	SHEET NO.
315	155-21A	McDONOUGH	55	48
STA.	TO STA.			
FED. ROAD DIST. NO.	ILLINOIS FED. AID PROJECT			

320 300 280 260 240 220 200 180 160 140 120 100 80 60 40 20 0 20 40 60 80 100 120 140 160 180 200 220 240 260 280 300 320

BY	DATE
DESIGNED	
PLOTTED	
TEMPLATE	
AREAS	
CHECKED	
FINAL SURVEY	
NOTE BOOK	
NO.	

BY	DATE
DESIGNED	
PLOTTED	
TEMPLATE	
AREAS	
CHECKED	
ORIGINAL SURVEY	
NOTE BOOK	
NO.	

PLOT DATE = 04/25/88
 FILE NAME = 87LELE
 PLOT SCALE = 1"=40'
 USER NAME = MSJ/MS

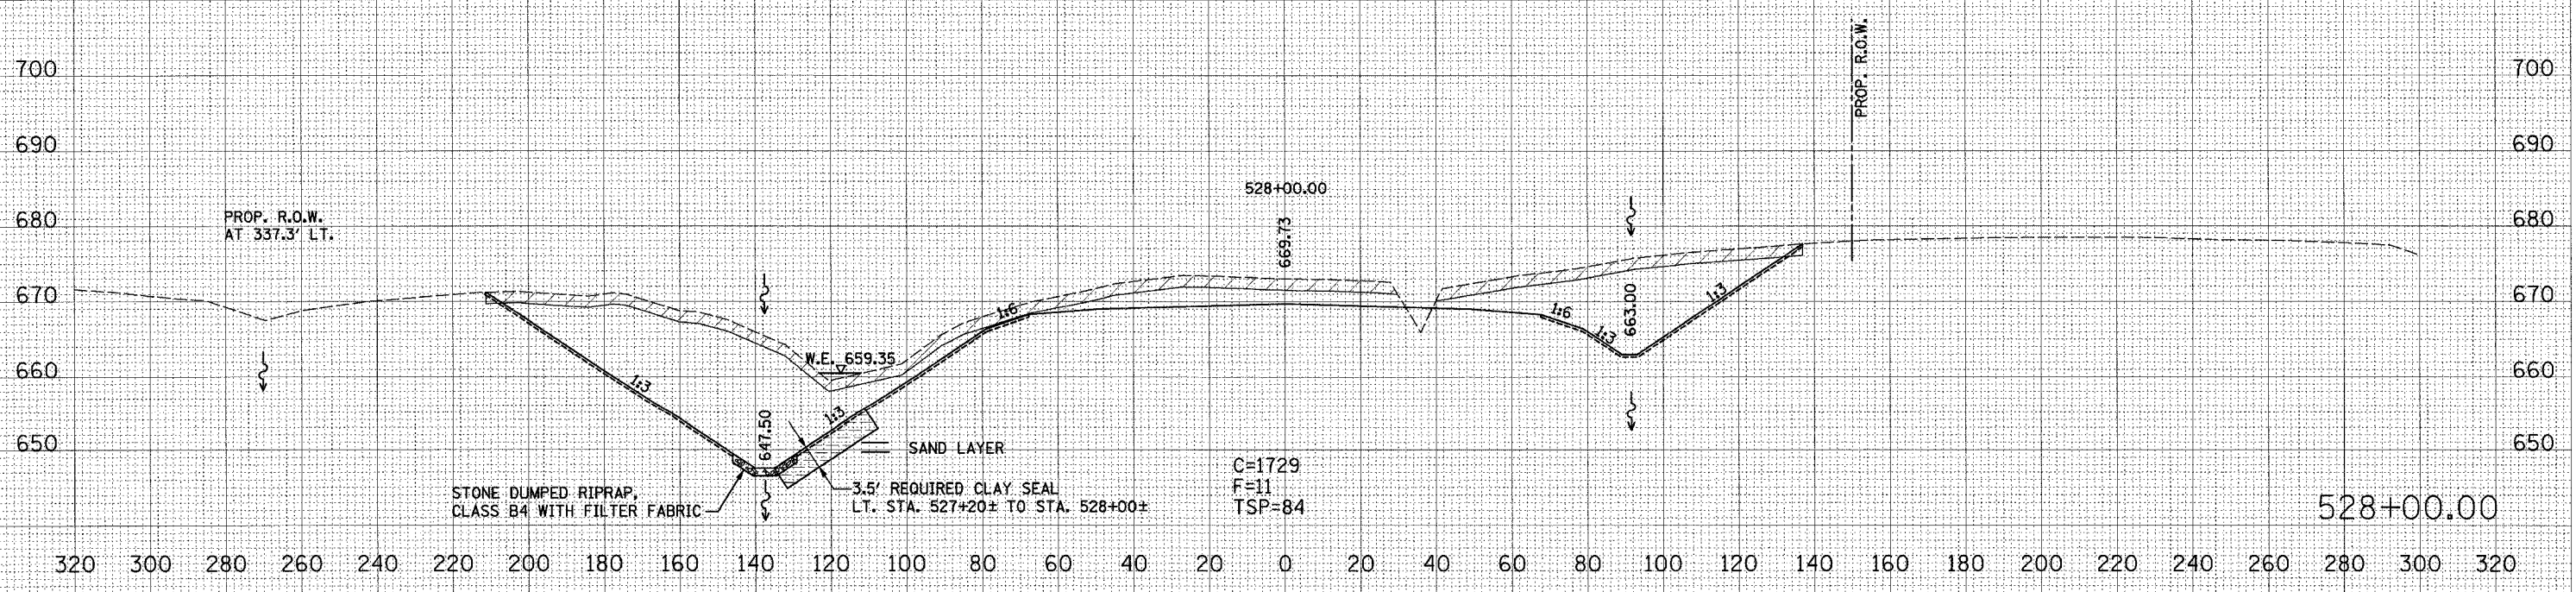

528+00.00

CROSS SECTIONS - IL. ROUTE 336

NS SHEETS 447 8/28/2010 8:10:14 AM