

682452

F.A.P. RTE.	SECTION	COUNTY	TOTAL SHEETS	SHEET NO.
315	(55-2)A	McDONOUGH	55	54
STA.	TO STA.			
FED. ROAD DIST. NO.	ILLINOIS	FED. AID PROJECT		

FINAL SURVEY

DATE

BY

REVISIONS

NO.

AREAS CHECKED

ORIGINAL SURVEY

DATE

BY

REVISIONS

NO.


AREAS CHECKED

PLOT DATE = 04/01/00

FILE NAME = 04/01/00

PLOT SCALE = 1"=40'

USER NAME = JWB

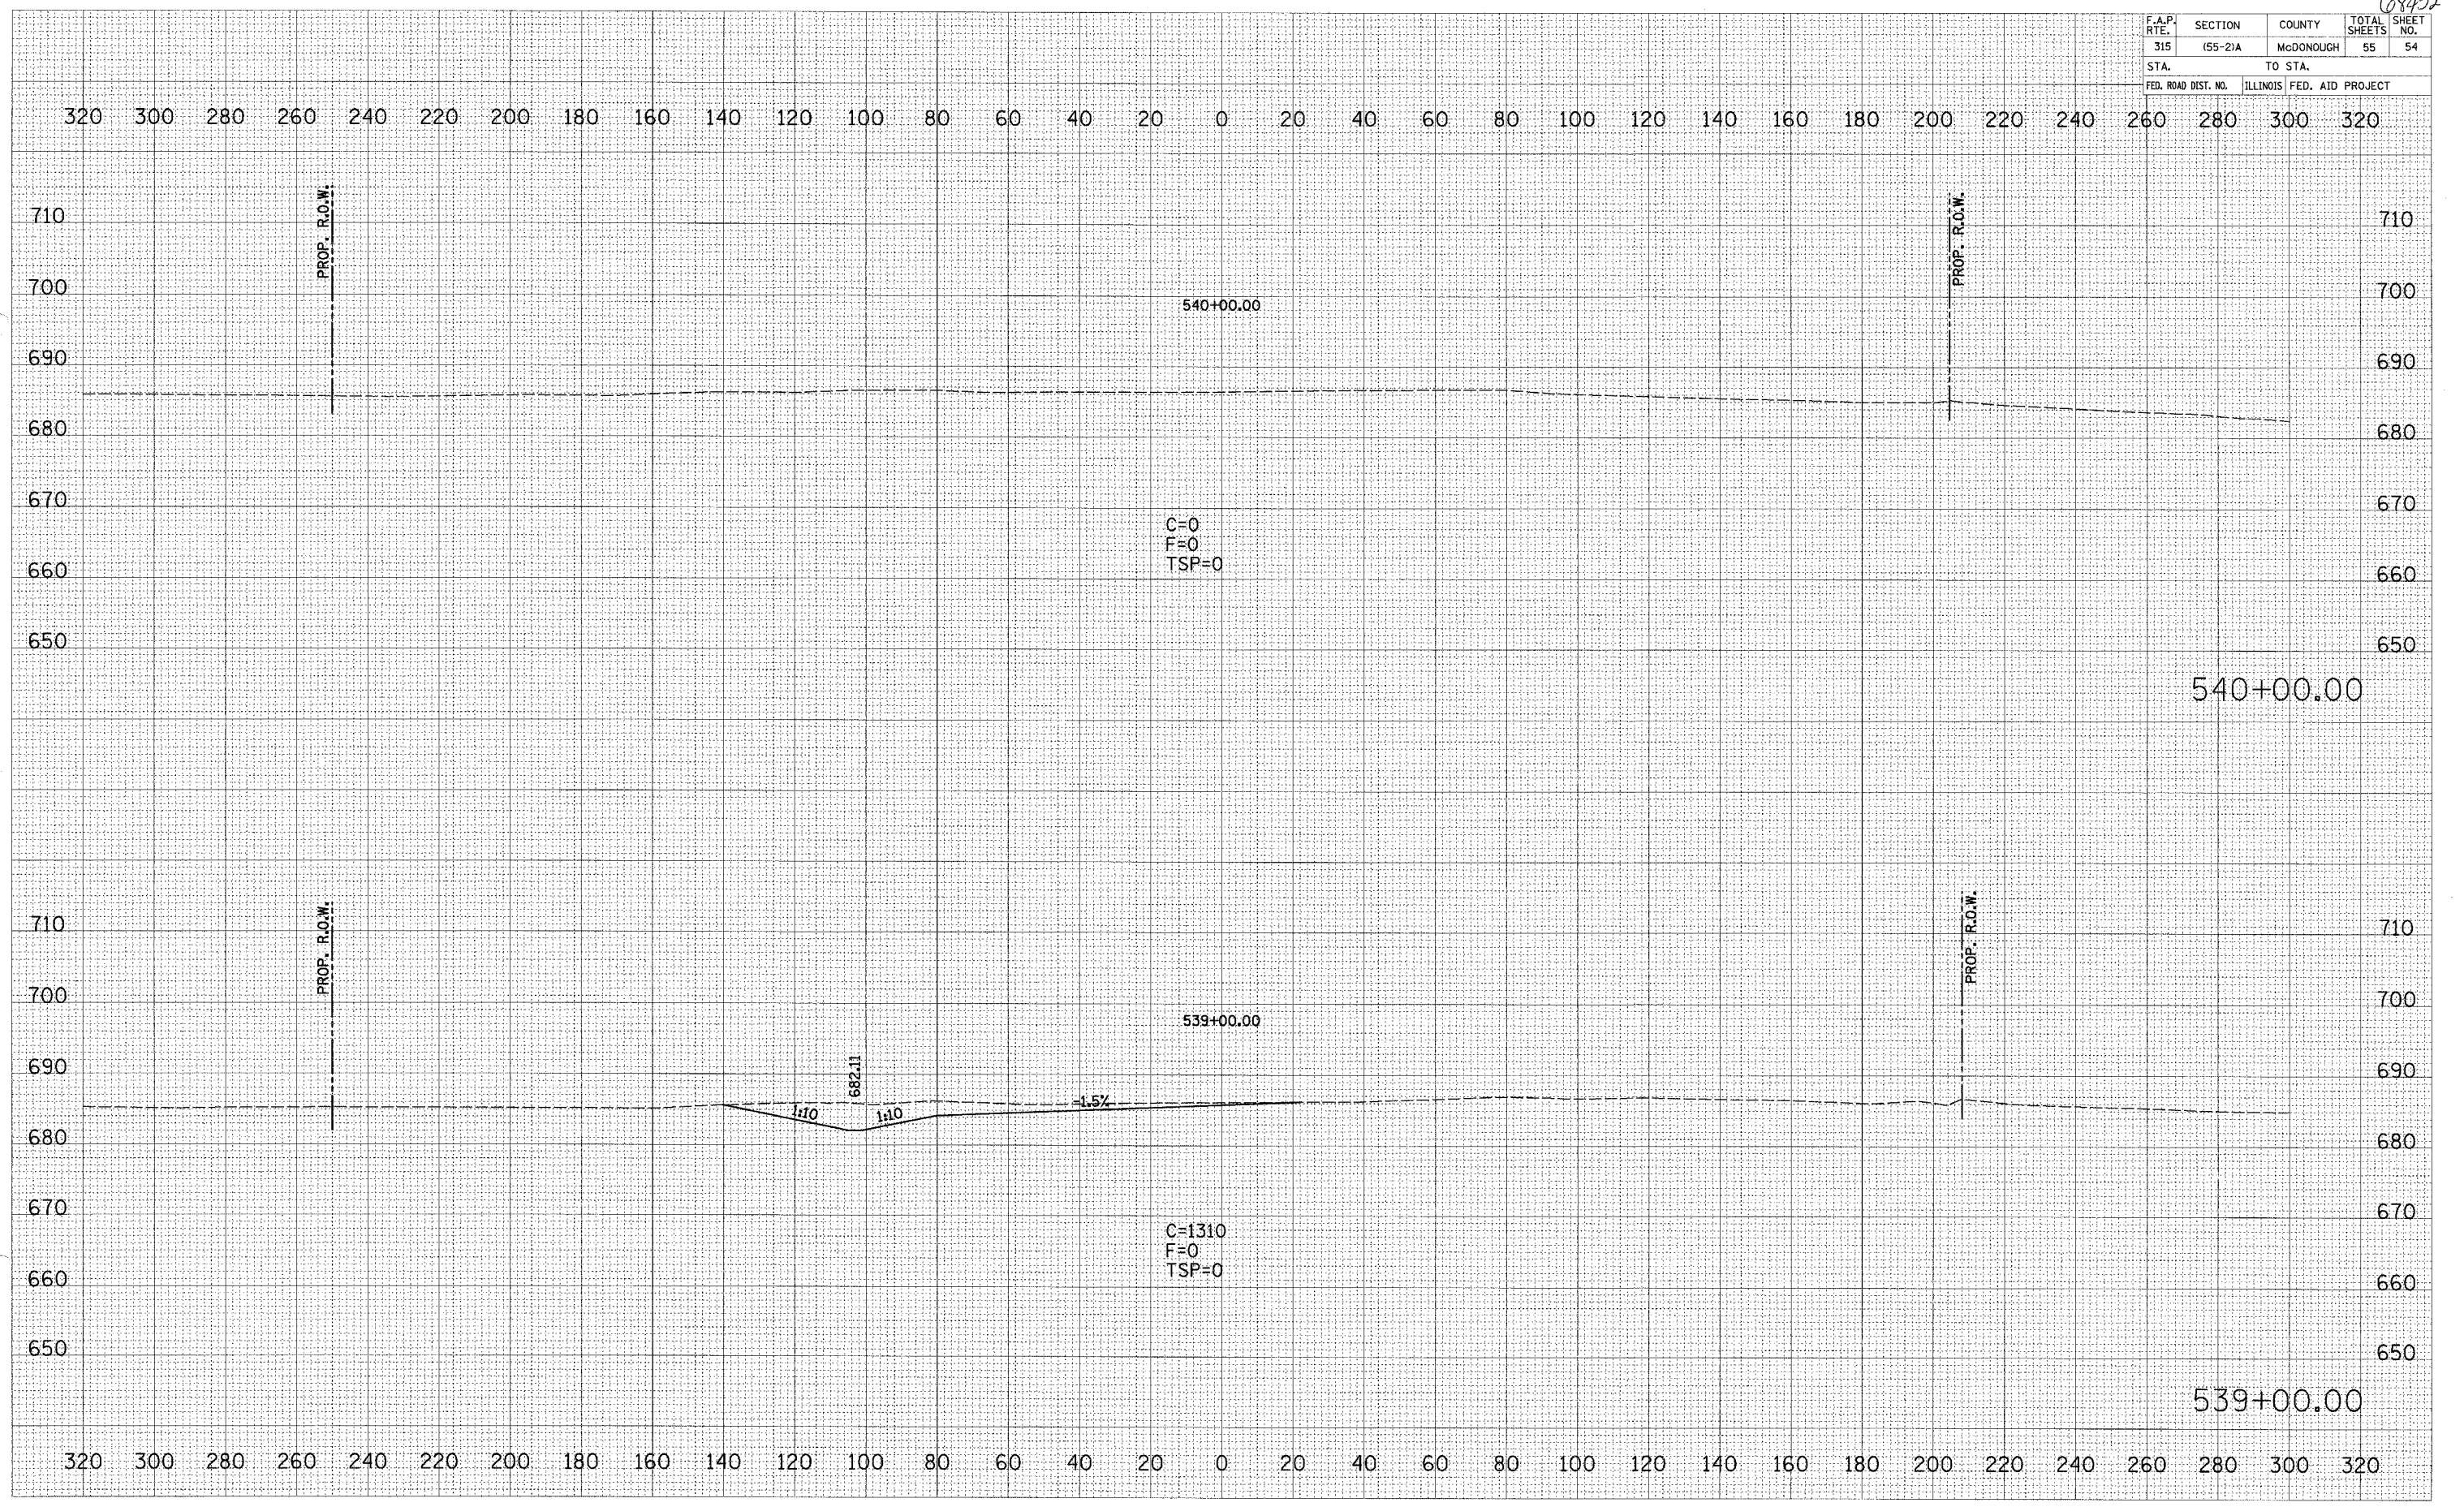

CROSS SECTIONS - IL. ROUTE 336

NO. SHEETS 55