

| F.A.P. ROUTE | SECTION | COUNTY | TOTAL SHEETS | SHEET NO. |
|----------------------|---------|-----------|--------------|-----------|
| 804 | 25R,TS | CHAMPAIGN | 19 | 1 |
| PROJECT: D-95-023-05 | | | | |
| CONTRACT # 70476 | | | | |

STATE OF ILLINOIS
DEPARTMENT OF TRANSPORTATION
DIVISION OF HIGHWAYS
PLANS FOR PROPOSED
HIGHWAY IMPROVEMENT


FOR INDEX OF SHEETS, SEE SHEET NO. 2
 FOR SUMMARY OF QUANTITIES, SEE SHEET NO. 3

PLAN: 1" = 30'
 PROFILE HORIZ.: N.A.
 PROFILE VERT.: N.A.
 CROSS SECTIONS - N.A.

F.A.P. ROUTE 804 (US RTE 45)
SECTION 25R,TS
CHAMPAIGN COUNTY
PROJECT ACHS-0804 (185)

C-95-023-05

INTERSECTION IMPROVEMENT & TRAFFIC SIGNAL MODERNIZATION

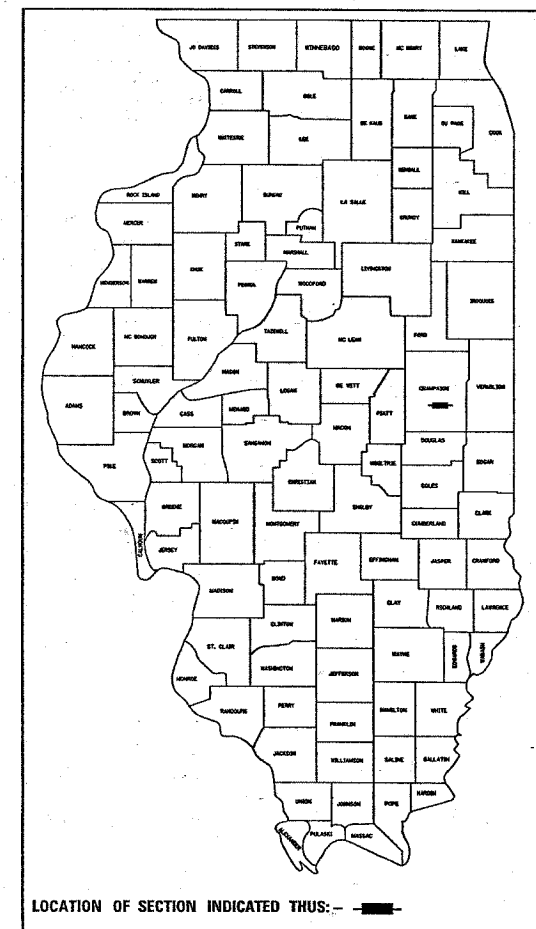

DESIGNED BY: JEFF ALLEN PROJECT ENGINEER: SCOTT NEIHART (217) 465 - 4181


DESIGN TRAFFIC

| | |
|------|------------|
| 2005 | 21,000 ADT |
| 2025 | 27,800 ADT |
| PU | 27,352 ADT |
| SU | 403 ADT |
| MU | 45 ADT |

DESIGN PERIOD 20

| | |
|------------------|-------|
| % PU | 98.39 |
| % SU | 1.45 |
| % MU | 0.16 |
| TRAFFIC FACTOR = | |
| SN = | NA |

DESIGN DESIGNATION
N.A.

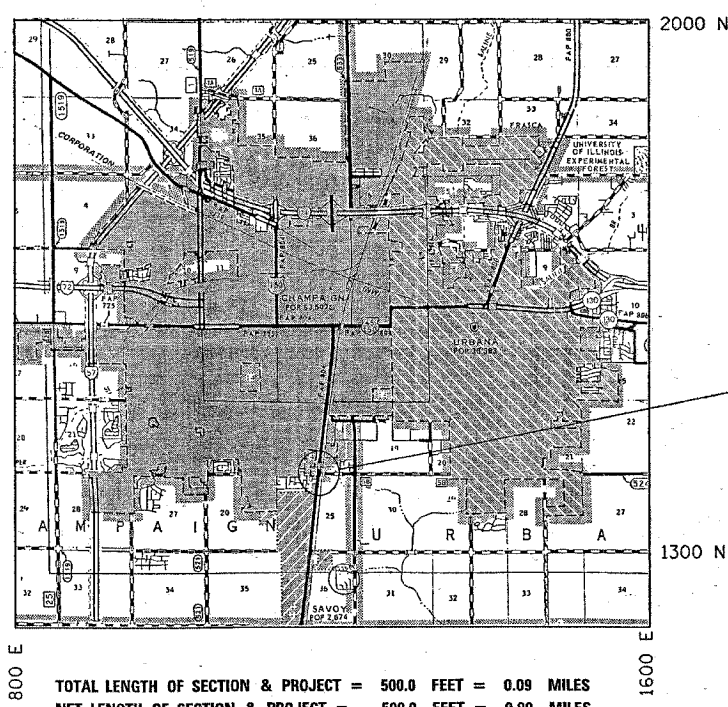

SECTION 25R,TS
 INTERSECTION IMPROVEMENT &
 TRAFFIC SIGNAL MODERNIZATION

TOTAL LENGTH OF SECTION & PROJECT = 500.0 FEET = 0.09 MILES
 NET LENGTH OF SECTION & PROJECT = 500.0 FEET = 0.09 MILES

STATE OF ILLINOIS
 DEPARTMENT OF TRANSPORTATION
 DIVISION OF HIGHWAYS

SUBMITTED: AUG 30 20 09 REGIONAL ENGINEER

EXAMINED: October 14 20 05 ENGINEER OF DESIGN AND ENVIRONMENT
Mike New

APPROVED: October 14 20 05 DEPUTY DIRECTOR, DIVISION OF HIGHWAYS
Eric S. Ham

FOR UNDERGROUND UTILITY
 LOCATIONS CALL
 TOLL FREE J.U.L.I.E. TELEPHONE NO.
 1-800-892-0123
 CHAMPAIGN TOWNSHIP

CONTRACT NO. 70476

F.A.P. ROUTE 804 SECTION 25R,TS CHAMPAIGN COUNTY

PRINTED BY AUTHORITY OF THE STATE OF ILLINOIS