


| F.A.P. RTE. | SECTION | COUNTY | TOTAL SHEETS | SHEET NO. |
|-------------|---------|-----------|--------------|-----------|
| 804 | 25R,TS | CHAMPAIGN | 19 | 5 |

EXISTING TYPICAL CROSS SECTION

U. S. ROUTE 45


STATION 77+00.00 TO STATION 78+60.59

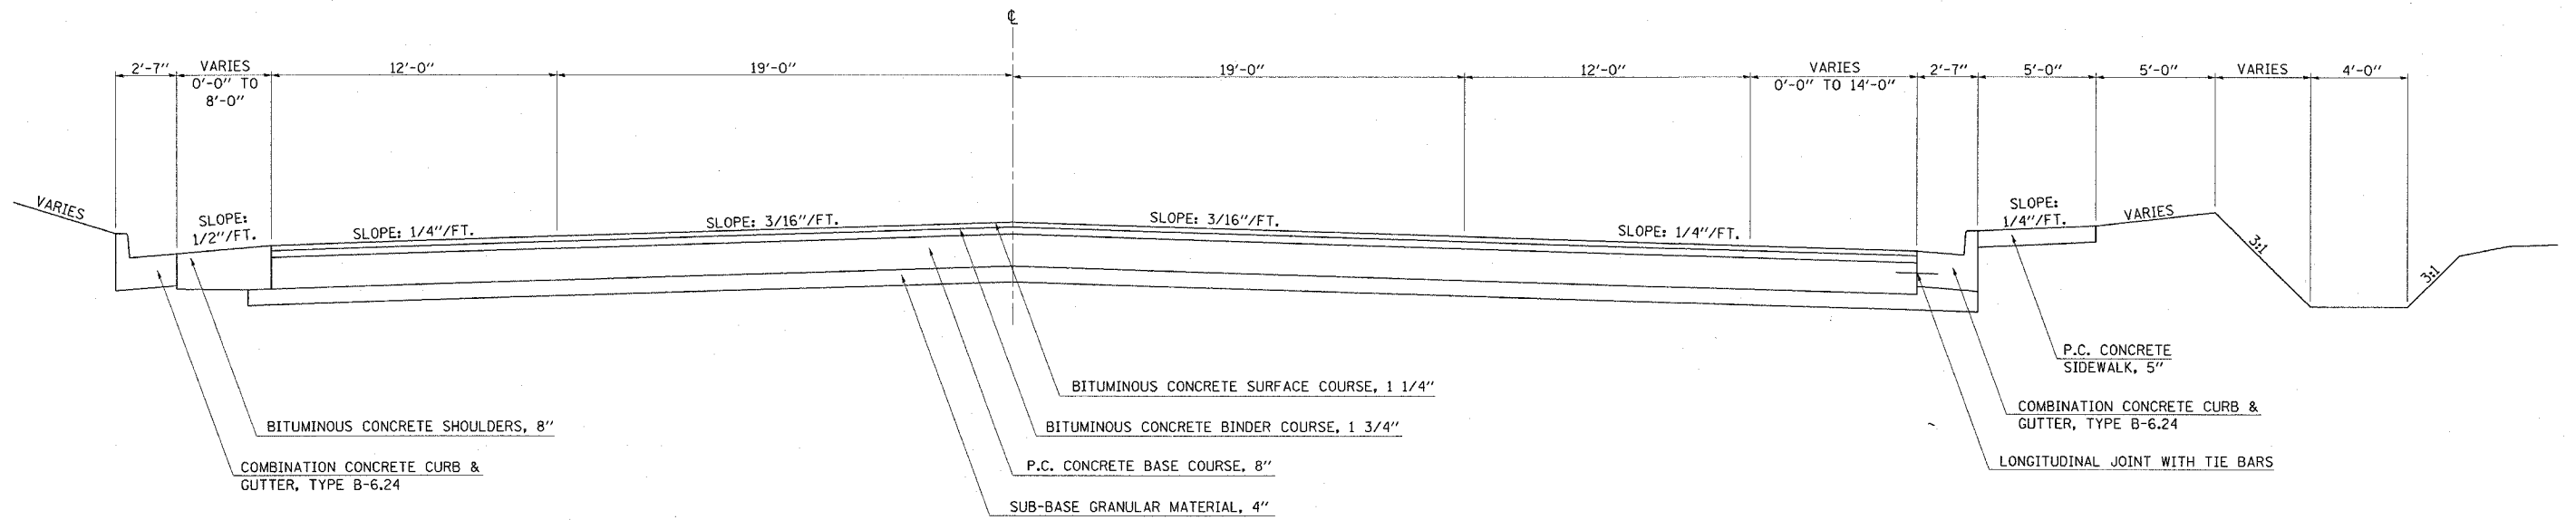

EXISTING TYPICAL CROSS SECTION

U. S. ROUTE 45

STATION 81+38.88 TO STATION 82+00.00

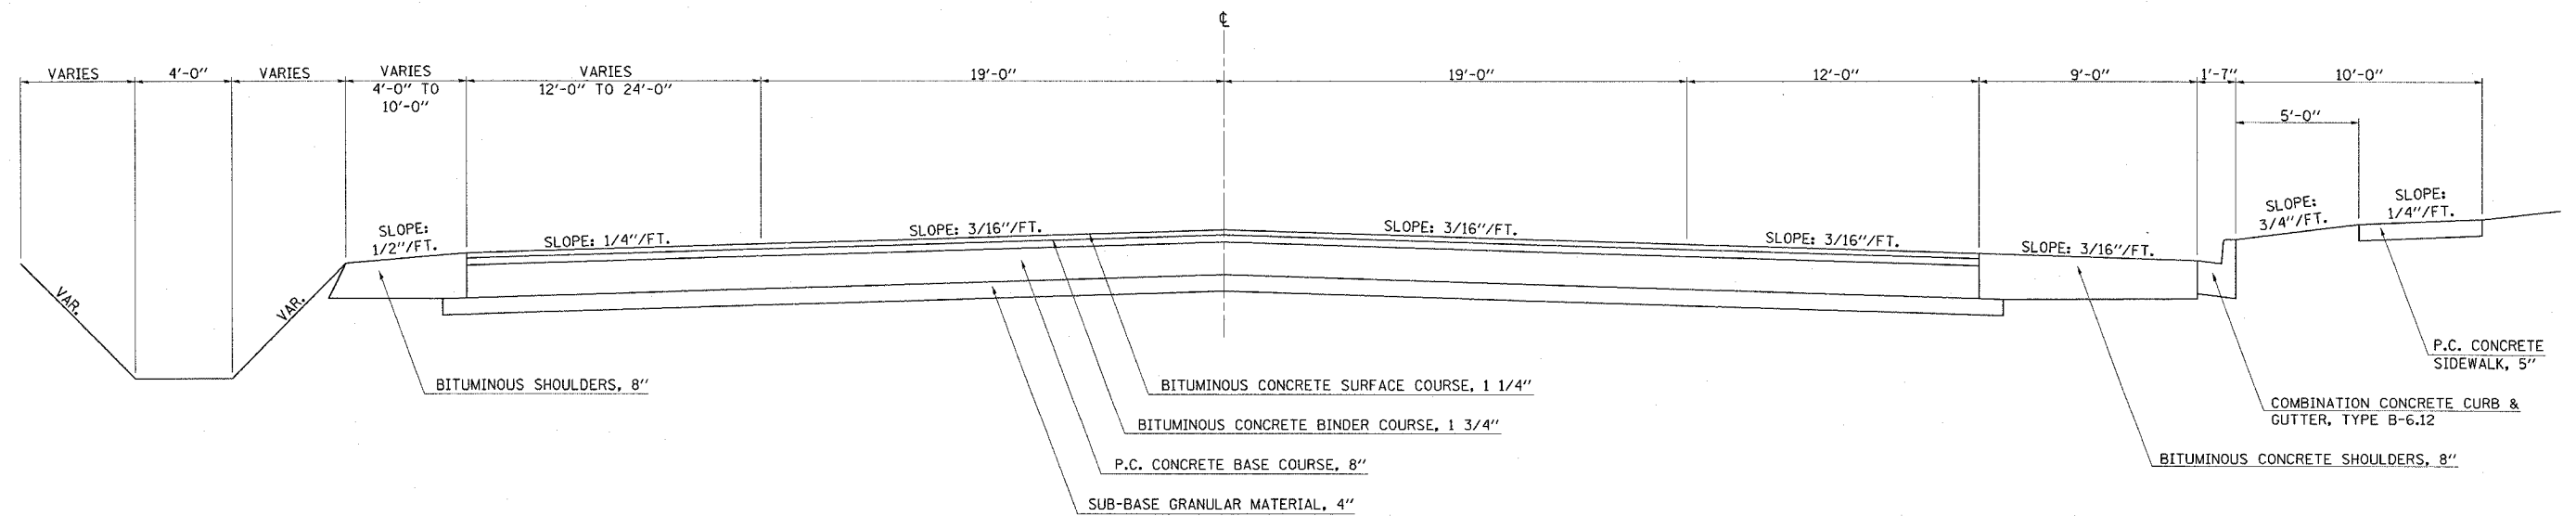

PLOT DATE = 6/29/2005
 FILE NAME = s:\projects\4582385 (v8)\spc04a.dgn
 PLOT SCALE = 28.0000 / IN.
 USER NAME = alrcj