


F.A.P. RTE.	SECTION	COUNTY	TOTAL SHEETS	SHEET NO.
804	25R.TS	CHAMPAIGN	19	11

PLAN DETAIL SHEET

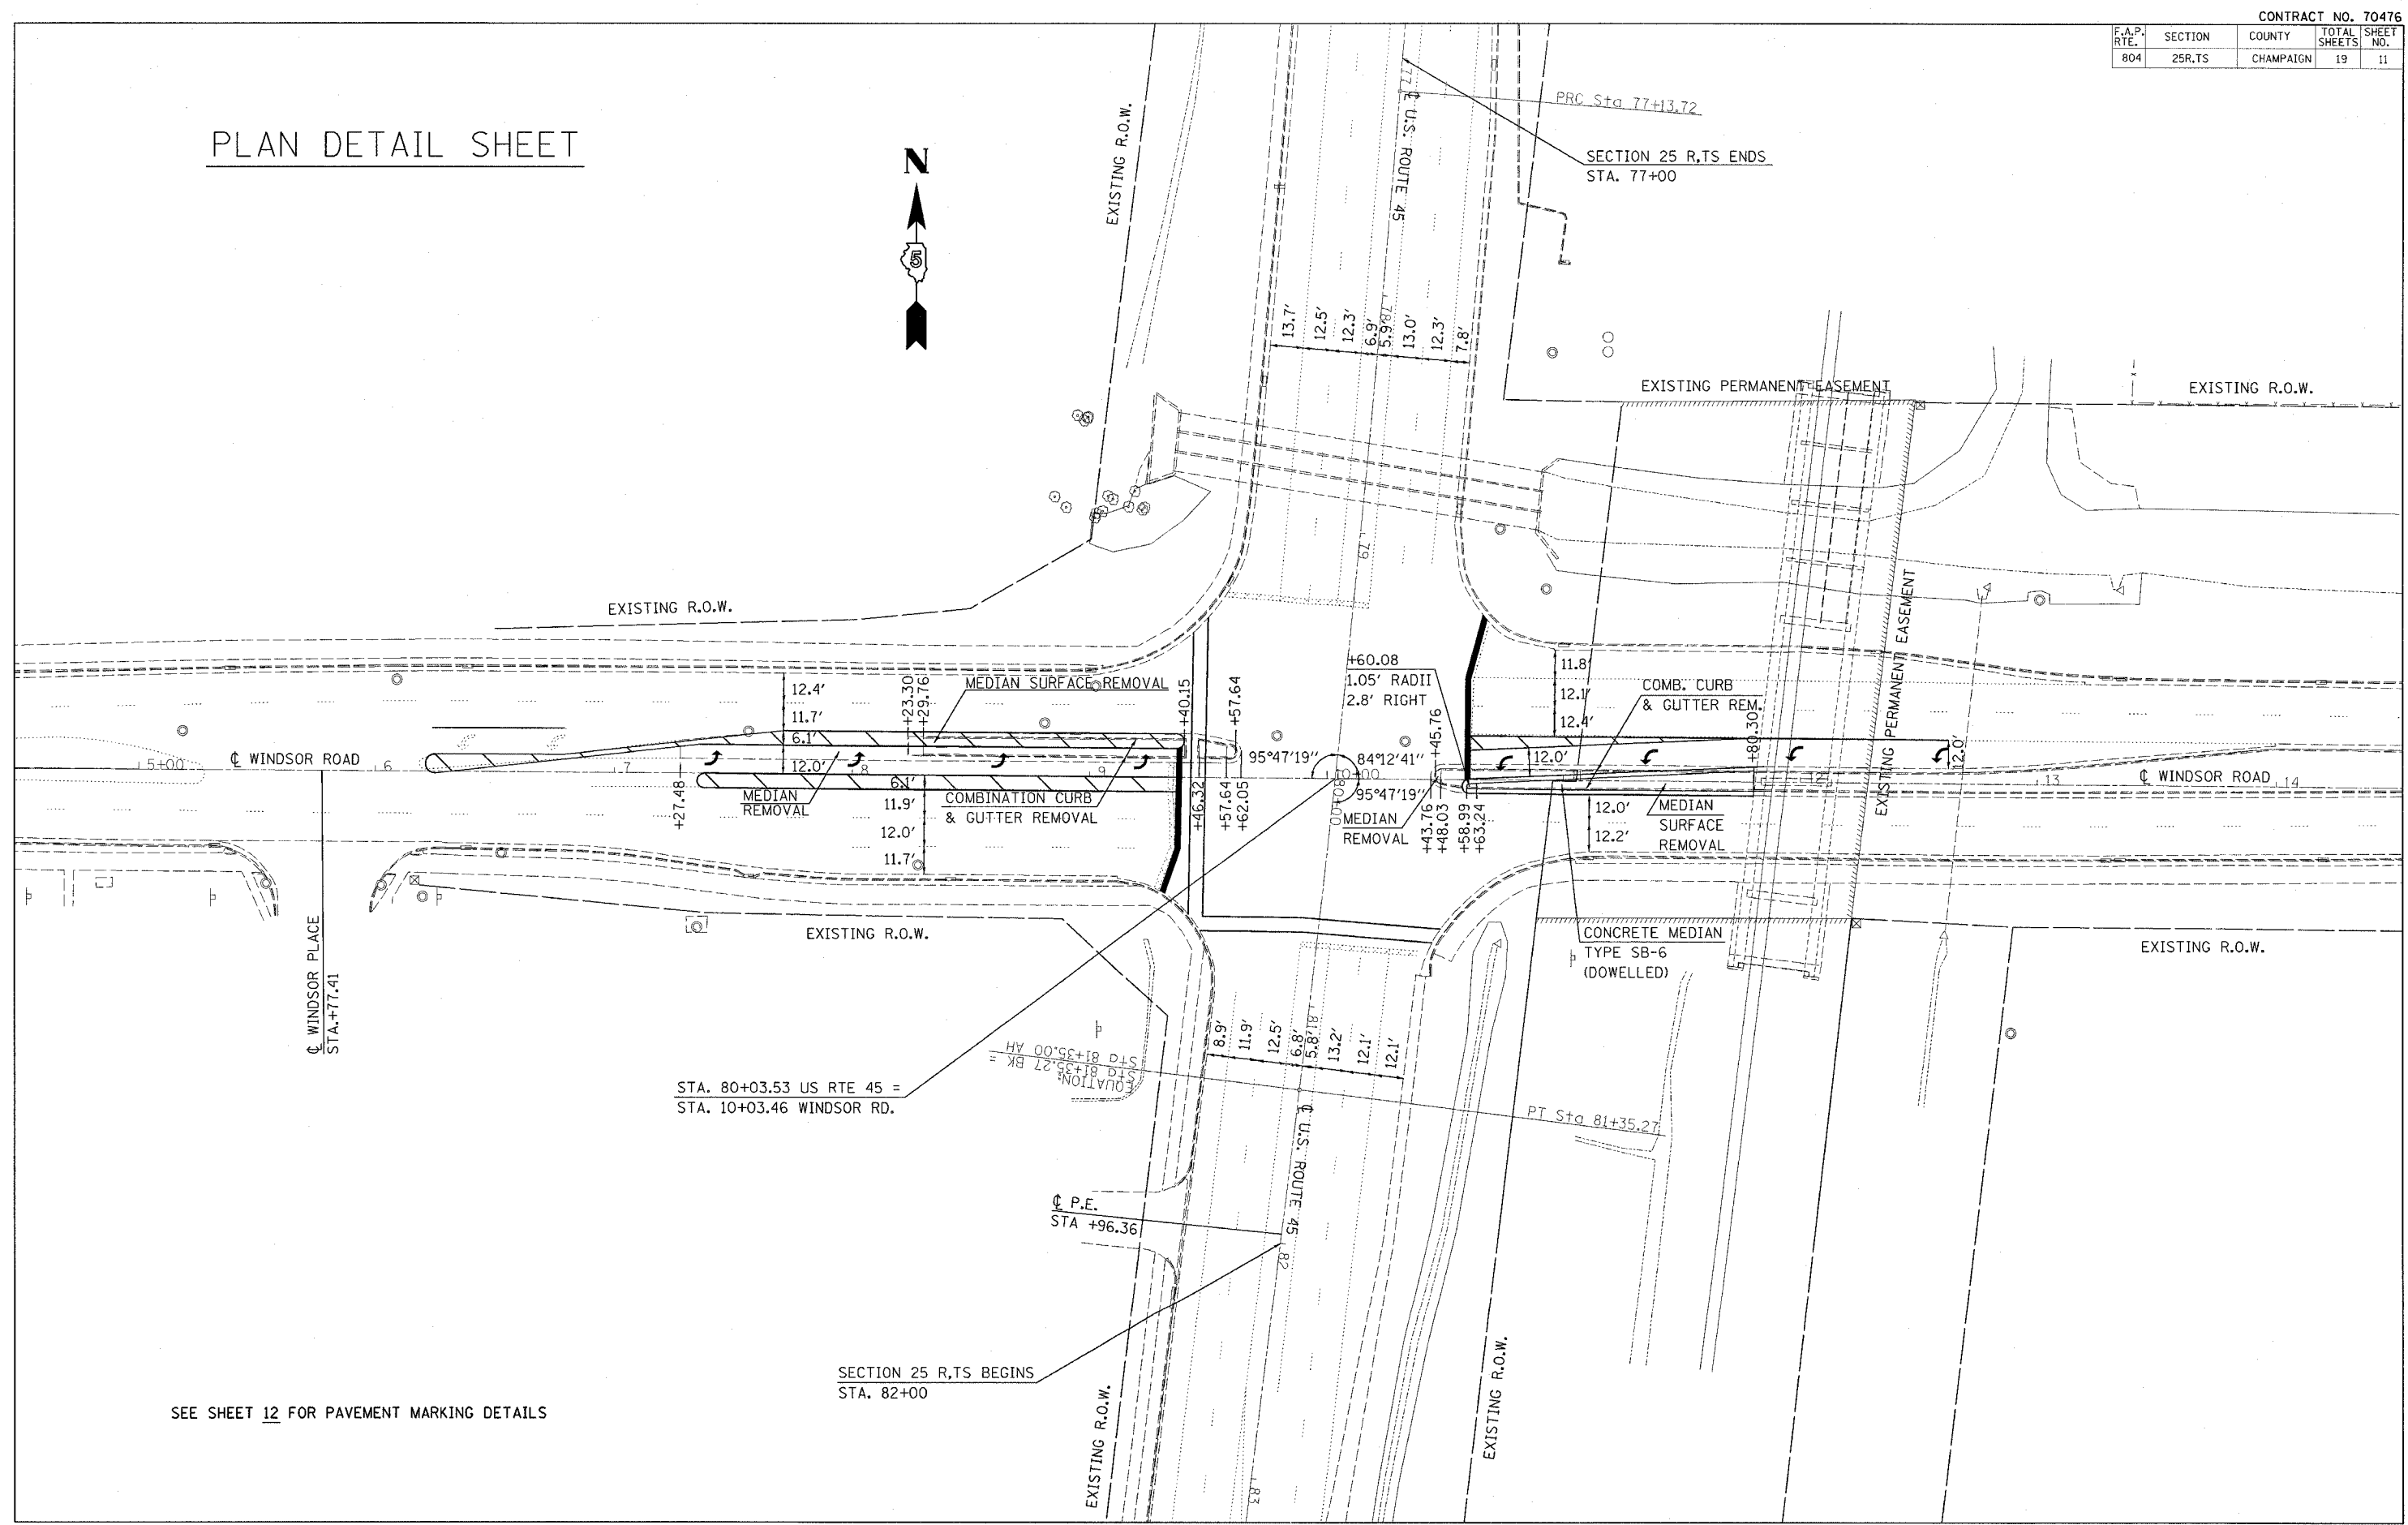

SEE SHEET 12 FOR PAVEMENT MARKING DETAILS

SECTION 25 R,TS BEGINS
STA. 82+00

PLOT DATE = #DATE#
 FILE NAME = #FILE#
 PLOT SCALE = #SCALE#
 USER NAME = #USER#