


F.A.P. RTE.	SECTION	COUNTY	TOTAL SHEETS	SHEET NO.
804	25R,TS	CHAMPAIGN	19	12

# PAVEMENT MARKING SHEET

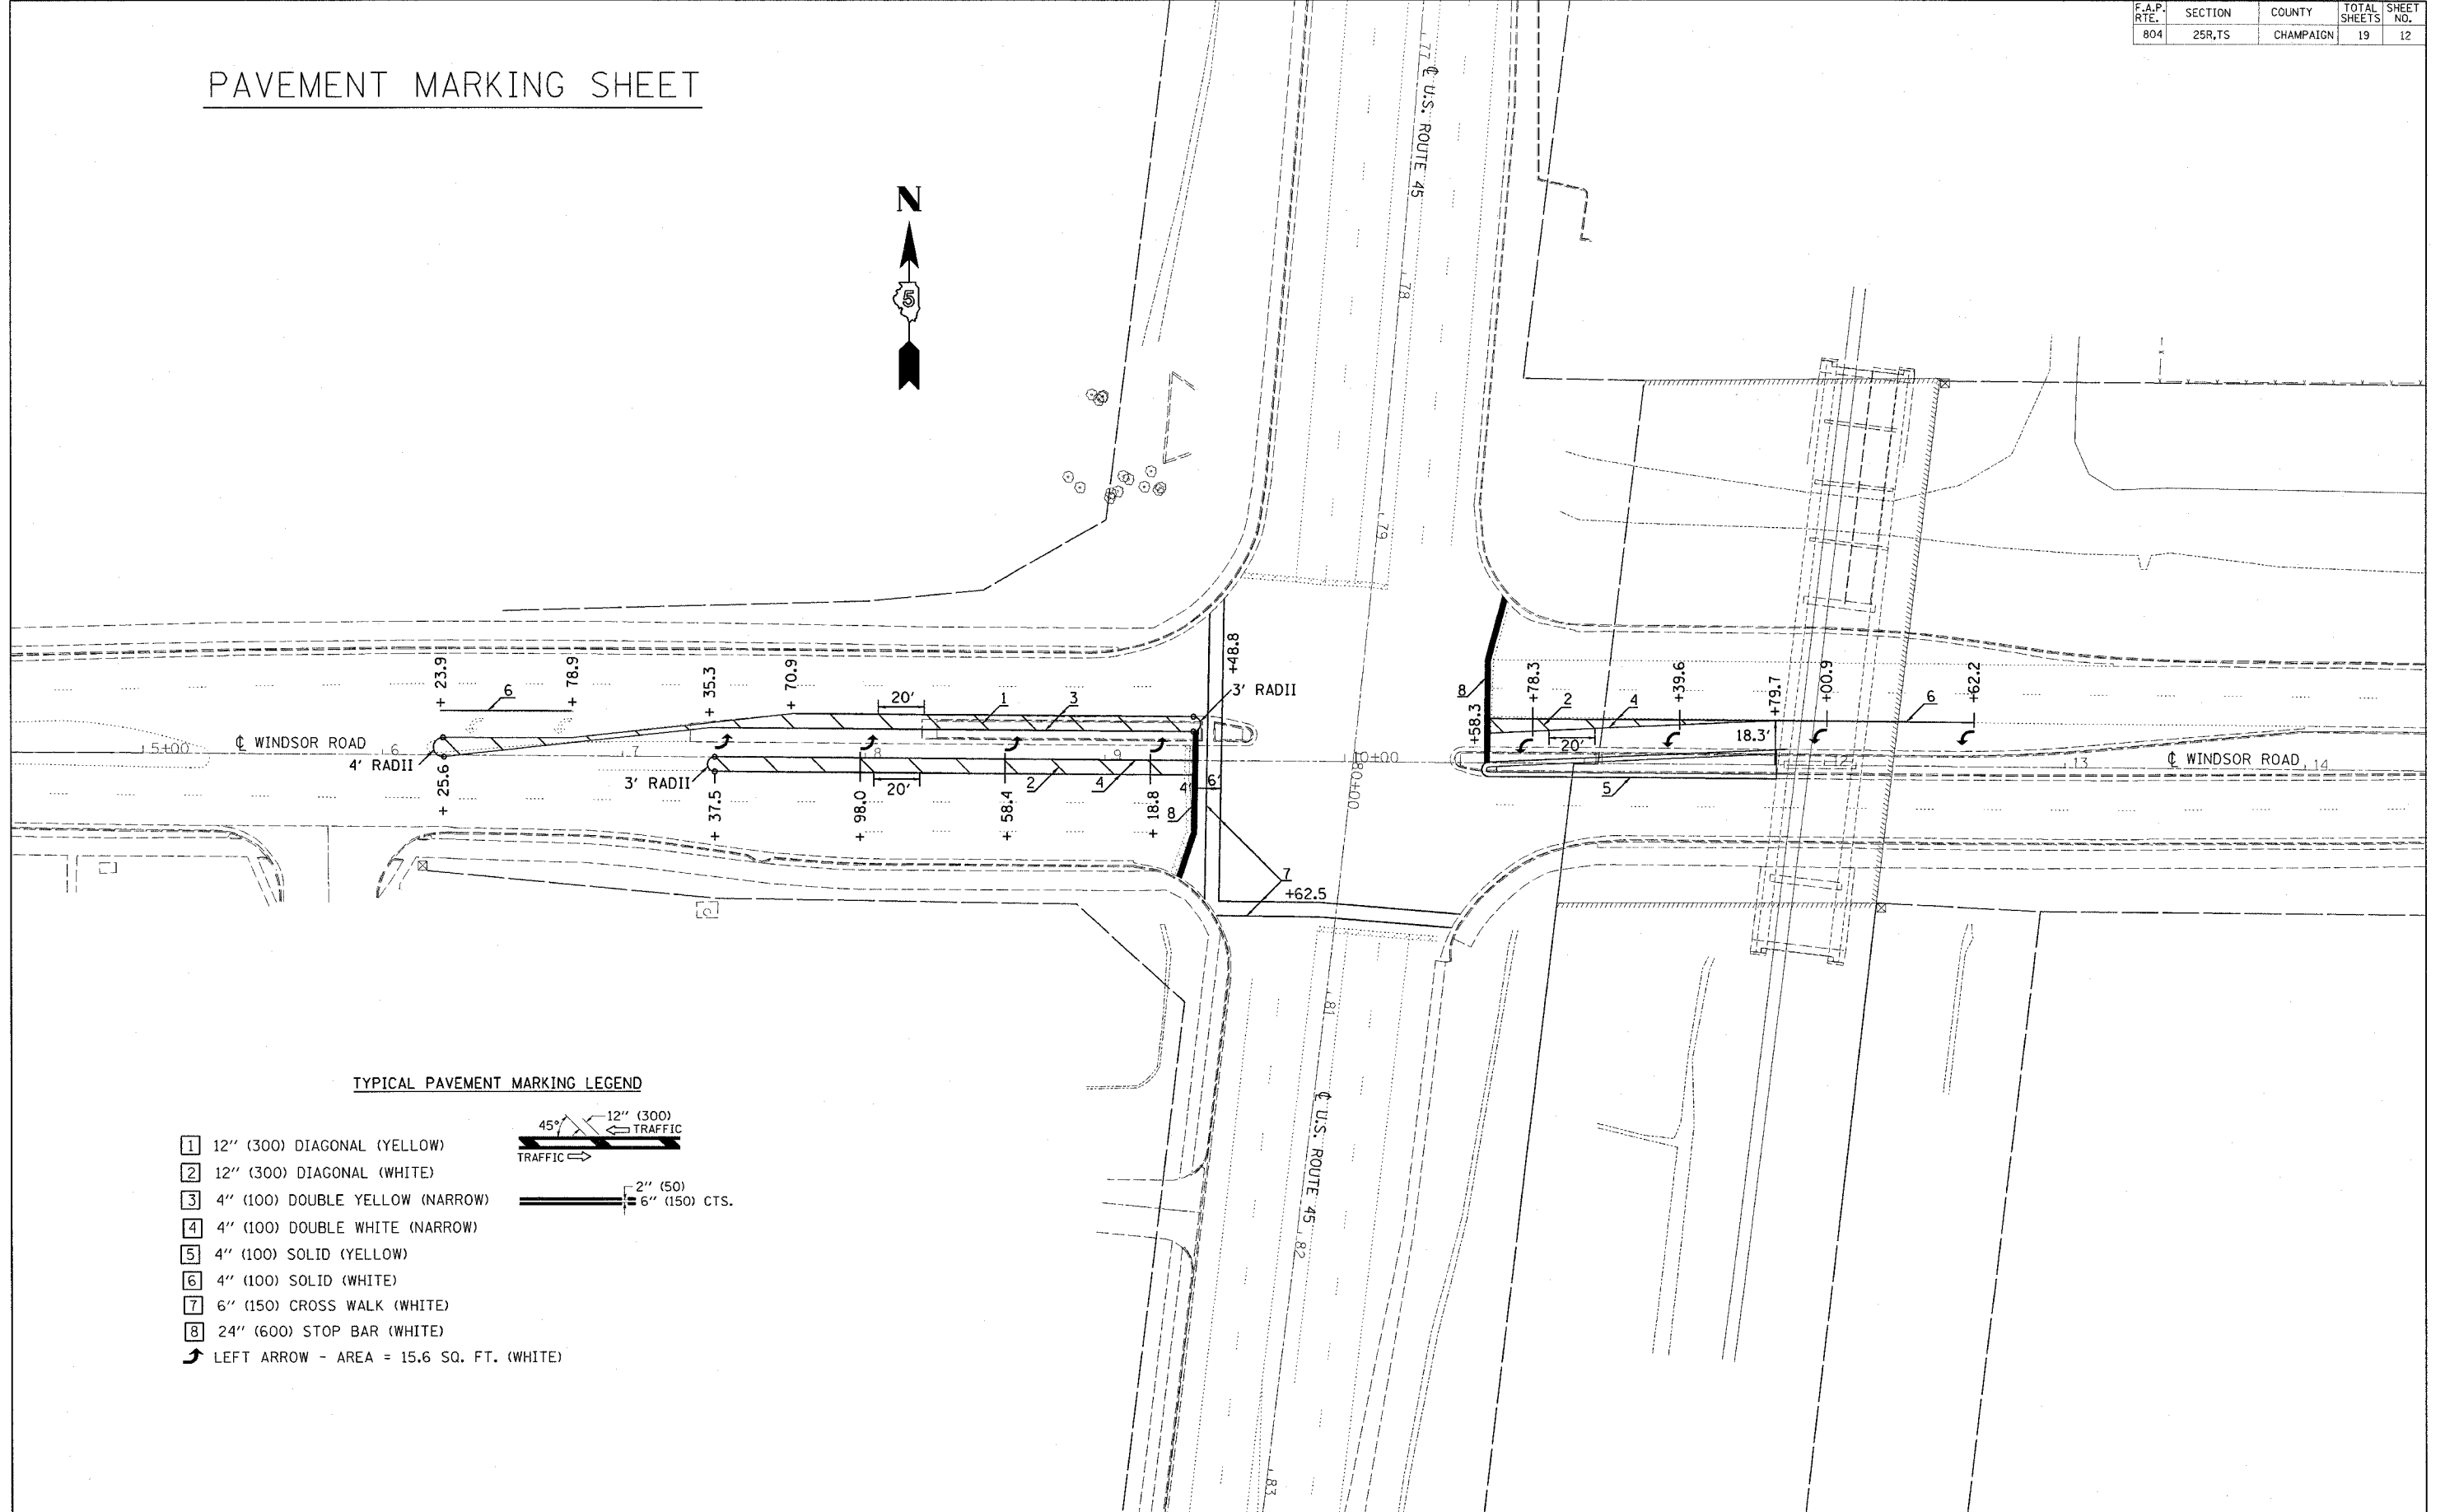

### TYPICAL PAVEMENT MARKING LEGEND

- 1 12" (300) DIAGONAL (YELLOW)
  - 2 12" (300) DIAGONAL (WHITE)
  - 3 4" (100) DOUBLE YELLOW (NARROW)
  - 4 4" (100) DOUBLE WHITE (NARROW)
  - 5 4" (100) SOLID (YELLOW)
  - 6 4" (100) SOLID (WHITE)
  - 7 6" (150) CROSS WALK (WHITE)
  - 8 24" (600) STOP BAR (WHITE)
  - ↶ LEFT ARROW - AREA = 15.6 SQ. FT. (WHITE)
- 
- 

PLOT DATE \* \* \*  
 FILE NAME \* \* \*  
 PLOT SCALE \* \* \*  
 USER NAME \* \* \*