


# TRAFFIC SIGNAL MODERNIZATION FAP 804 (U.S. ROUTE 45/NEIL ST.)


## WINDSOR ROAD

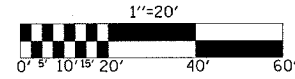

### SIGNAL LAYOUT

F.A.P. RTEL.	SECTION	COUNTY	TOTAL SHEETS	SHEET NO.
804	25R,TS	CHAMPAIGN	19	14

CONTRACT NO. 70476

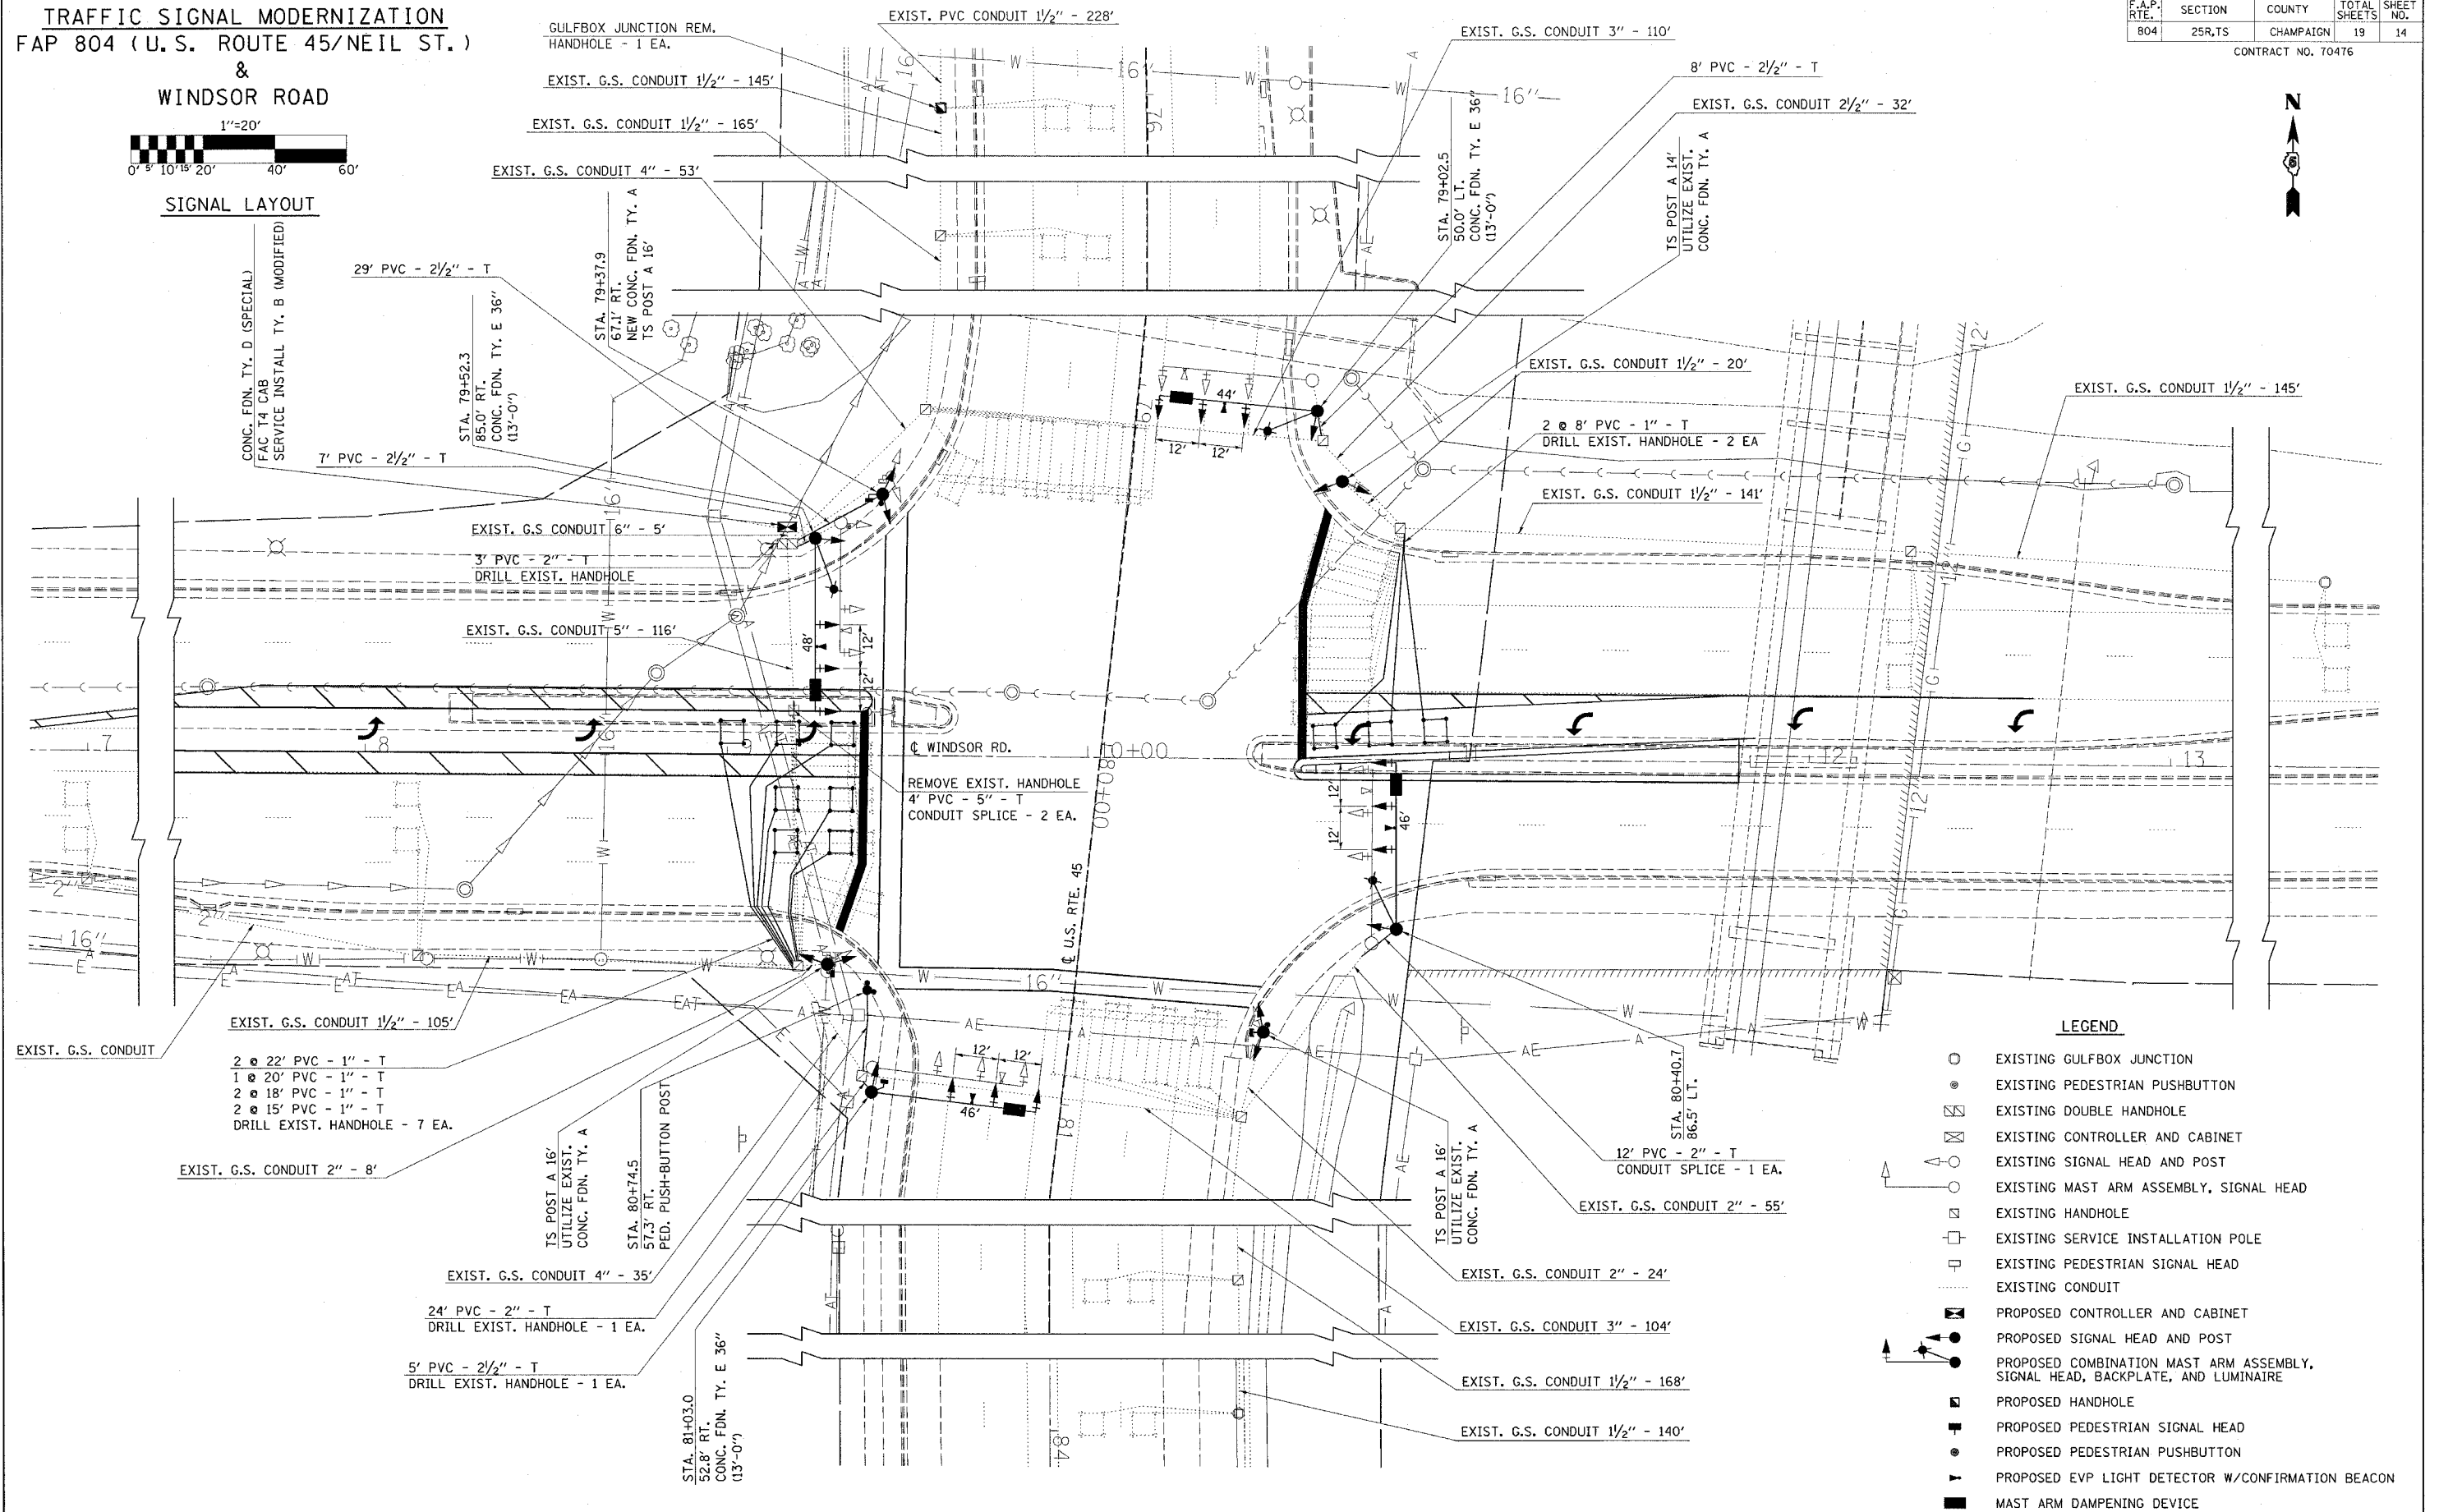

### LEGEND

- EXISTING GULFBOX JUNCTION
- EXISTING PEDESTRIAN PUSHBUTTON
- EXISTING DOUBLE HANDHOLE
- EXISTING CONTROLLER AND CABINET
- EXISTING SIGNAL HEAD AND POST
- EXISTING MAST ARM ASSEMBLY, SIGNAL HEAD
- EXISTING HANDHOLE
- EXISTING SERVICE INSTALLATION POLE
- EXISTING PEDESTRIAN SIGNAL HEAD
- EXISTING CONDUIT
- PROPOSED CONTROLLER AND CABINET
- PROPOSED SIGNAL HEAD AND POST
- PROPOSED COMBINATION MAST ARM ASSEMBLY, SIGNAL HEAD, BACKPLATE, AND LUMINAIRE
- PROPOSED HANDHOLE
- PROPOSED PEDESTRIAN SIGNAL HEAD
- PROPOSED PEDESTRIAN PUSHBUTTON
- PROPOSED EVP LIGHT DETECTOR W/CONFIRMATION BEACON
- MAST ARM DAMPENING DEVICE