

F.A.P. ROUTE	SECTION	COUNTY	TOTAL SHEETS	SHEET NO.
804	25R,TS	CHAMPAIGN	19	1
PROJECT: D-95-023-05				
CONTRACT # 70476				

STATE OF ILLINOIS
DEPARTMENT OF TRANSPORTATION
DIVISION OF HIGHWAYS
PLANS FOR PROPOSED
HIGHWAY IMPROVEMENT


FOR INDEX OF SHEETS, SEE SHEET NO. 2
 FOR SUMMARY OF QUANTITIES, SEE SHEET NO. 3

PLAN: 1" = 30'
 PROFILE HORIZ.: N.A.
 PROFILE VERT.: N.A.
 CROSS SECTIONS - N.A.

F.A.P. ROUTE 804 (US RTE 45)
SECTION 25R,TS
CHAMPAIGN COUNTY
PROJECT ACHS-0804 (185)

C-95-023-05

INTERSECTION IMPROVEMENT & TRAFFIC SIGNAL MODERNIZATION

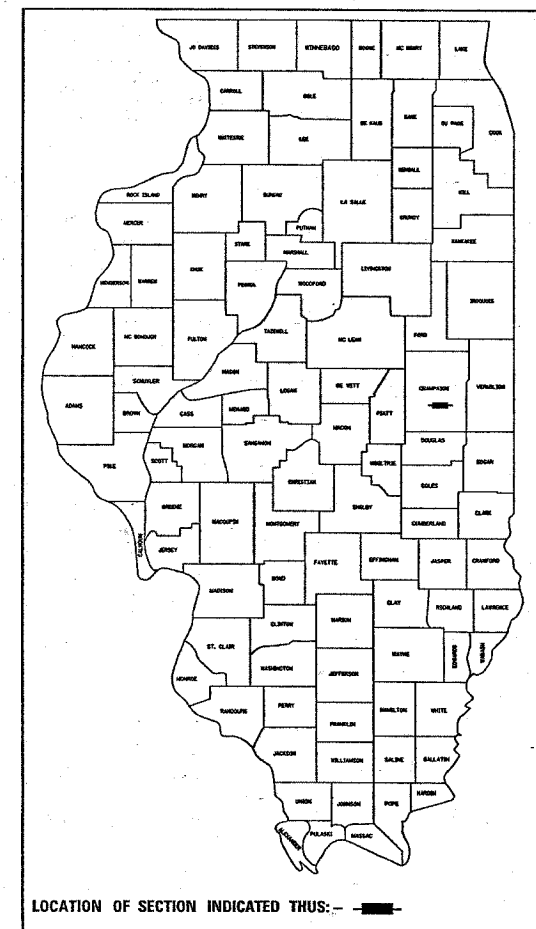

LOCATION OF SECTION INDICATED THUS: - - -


DESIGN TRAFFIC

2005	21,000 ADT
2025	27,800 ADT
PU	27,352 ADT
SU	403 ADT
MU	45 ADT

DESIGN PERIOD 20

% PU	98.39
% SU	1.45
% MU	0.16
TRAFFIC FACTOR =	
SN =	NA

DESIGN DESIGNATION
N.A.

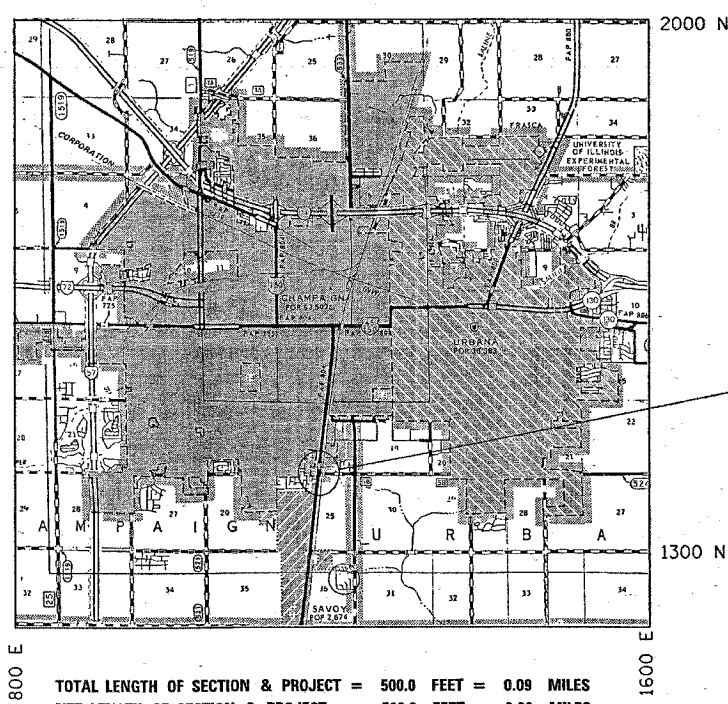

SECTION 25R,TS
 INTERSECTION IMPROVEMENT &
 TRAFFIC SIGNAL MODERNIZATION

TOTAL LENGTH OF SECTION & PROJECT = 500.0 FEET = 0.09 MILES
 NET LENGTH OF SECTION & PROJECT = 500.0 FEET = 0.09 MILES

PROJECT ENGINEER: SCOTT NEIHART (217) 465 - 4181
 DESIGNED BY: JEFF ALLEN

STATE OF ILLINOIS
 DEPARTMENT OF TRANSPORTATION
 DIVISION OF HIGHWAYS

SUBMITTED: AUG 30 20 09
 REGIONAL ENGINEER

EXAMINED: October 14 20 05
 ENGINEER OF DESIGN AND ENVIRONMENT

APPROVED: October 14 20 05
 DEPUTY DIRECTOR, DIVISION OF HIGHWAYS

FOR UNDERGROUND UTILITY
 LOCATIONS CALL
 TOLL FREE J.U.L.I.E. TELEPHONE NO.
 1-800-892-0123
 CHAMPAIGN TOWNSHIP

CONTRACT NO. 70476

F.A.P. ROUTE 804 SECTION 25R,TS CHAMPAIGN COUNTY

PRINTED BY AUTHORITY OF THE STATE OF ILLINOIS