


F.A.P. RTE.	SECTION	COUNTY	TOTAL SHEETS	SHEET NO.
804	25R,TS	CHAMPAIGN	19	5

EXISTING TYPICAL CROSS SECTION

U. S. ROUTE 45


STATION 77+00.00 TO STATION 78+60.59

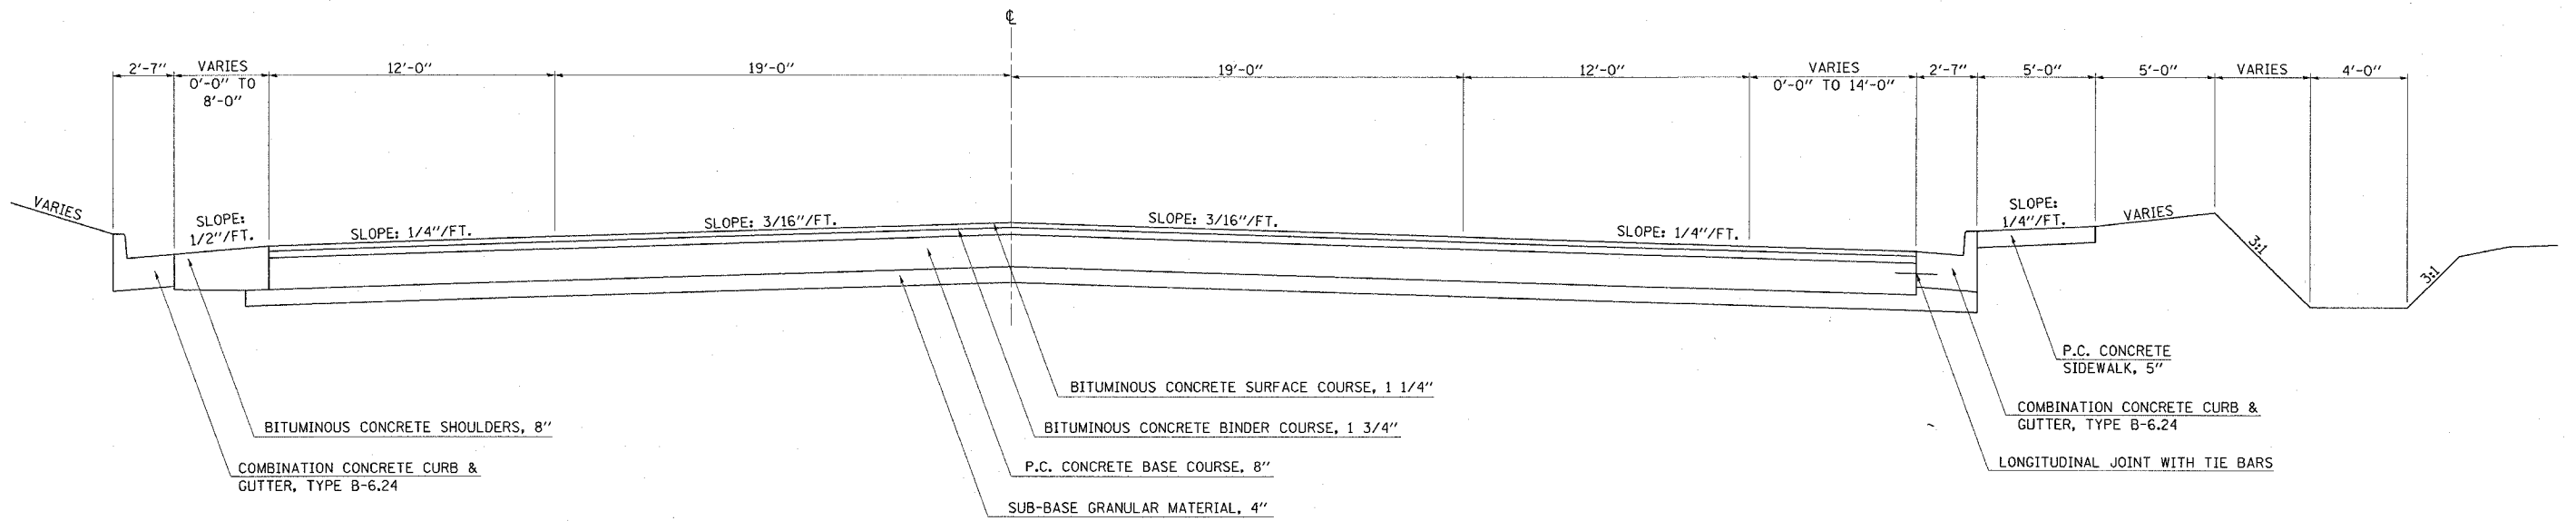

EXISTING TYPICAL CROSS SECTION

U. S. ROUTE 45

STATION 81+38.88 TO STATION 82+00.00

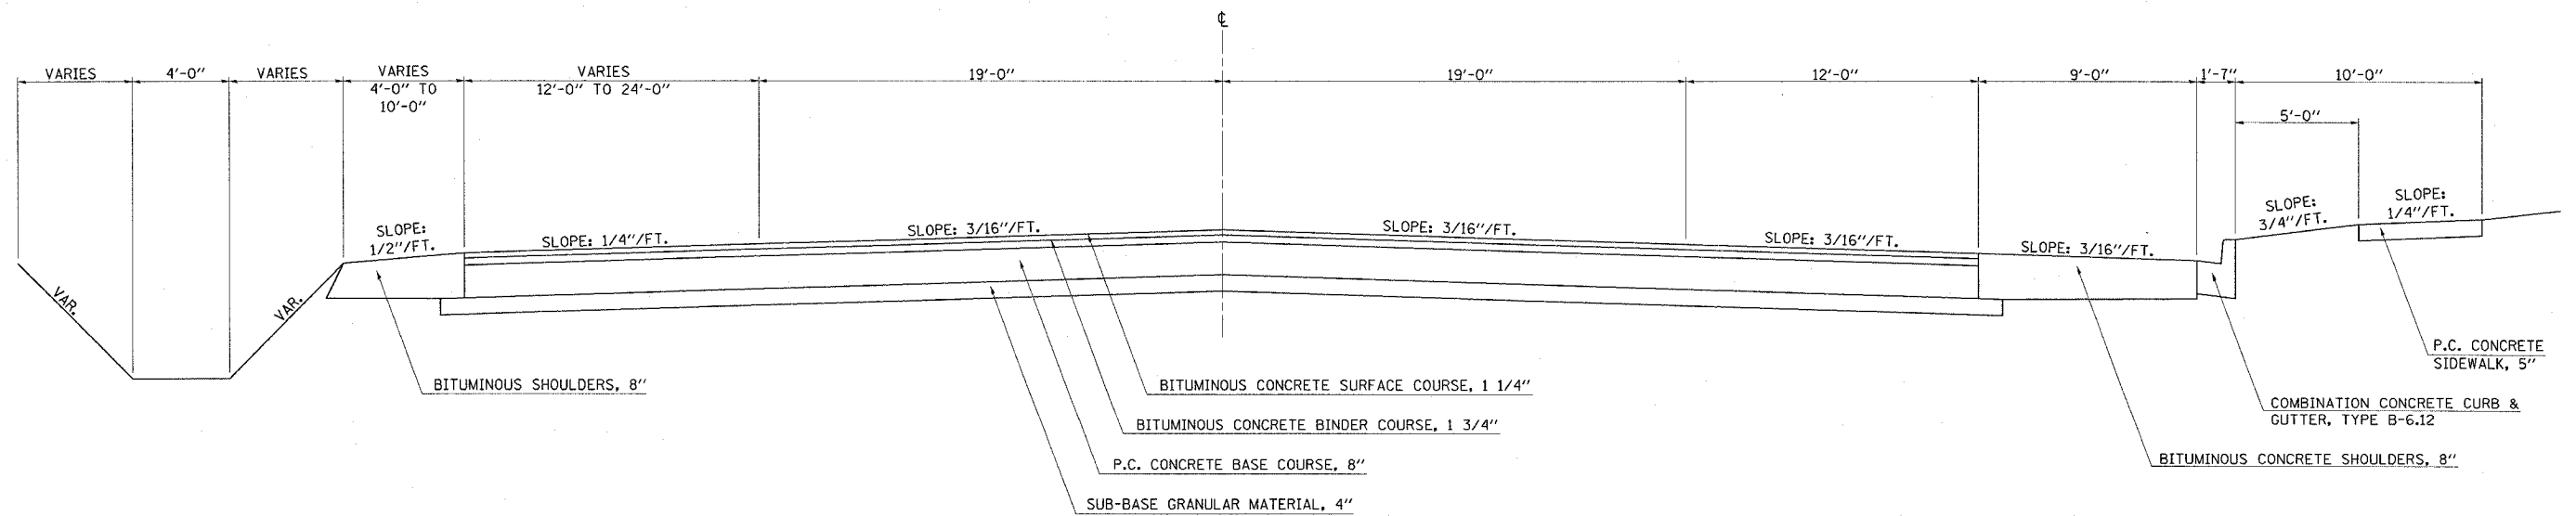

PLOT DATE = 8/28/2005
 FILE NAME = s:\projects\4582385 (v8)\spc001.dgn
 PLOT SCALE = 28.0000 / IN.
 USER NAME = alpcj