


F.A.P. RTE.	SECTION	COUNTY	TOTAL SHEETS	SHEET NO.
804	25R.TS	CHAMPAIGN	19	11

# PLAN DETAIL SHEET

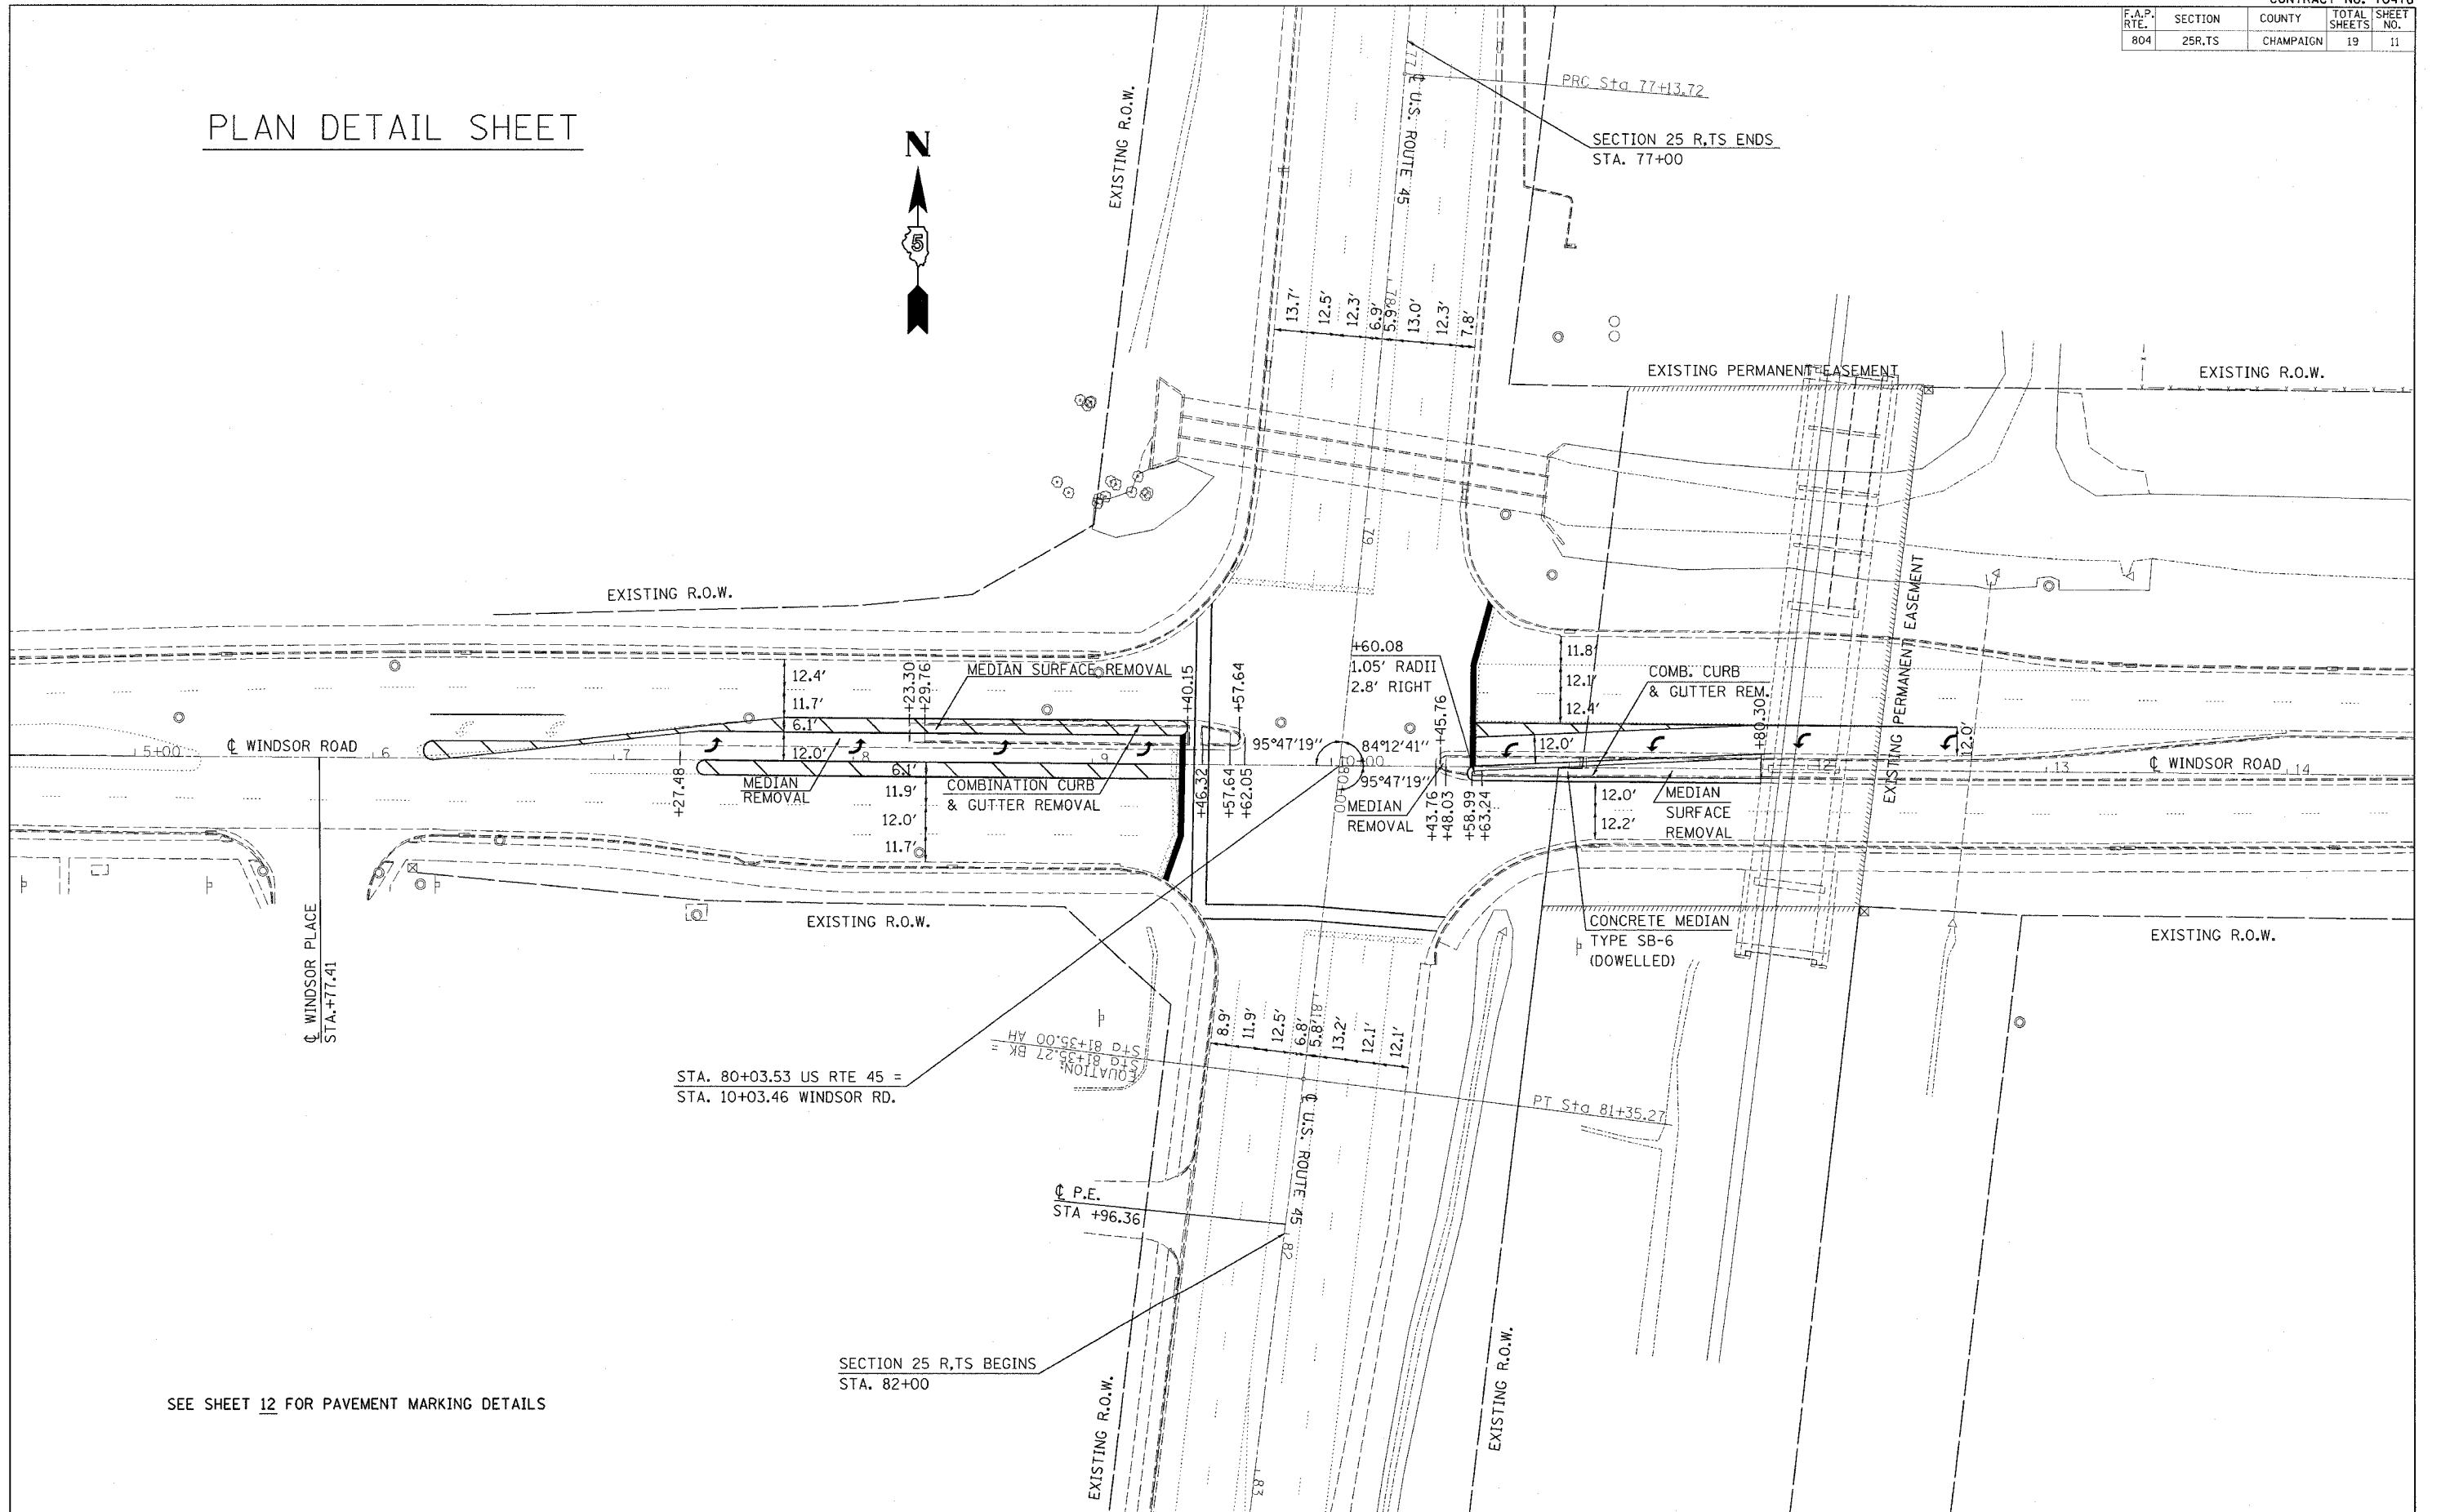

SEE SHEET 12 FOR PAVEMENT MARKING DETAILS

SECTION 25 R,TS BEGINS  
STA. 82+00

PLOT DATE = #DATE#  
 FILE NAME = #FILE#  
 PLOT SCALE = #SCALE#  
 USER NAME = #USER#