



F.A.P. RTE.	SECTION	COUNTY	TOTAL SHEETS	SHEET NO.
804	25R,TS	CHAMPAIGN	19	12

# PAVEMENT MARKING SHEET

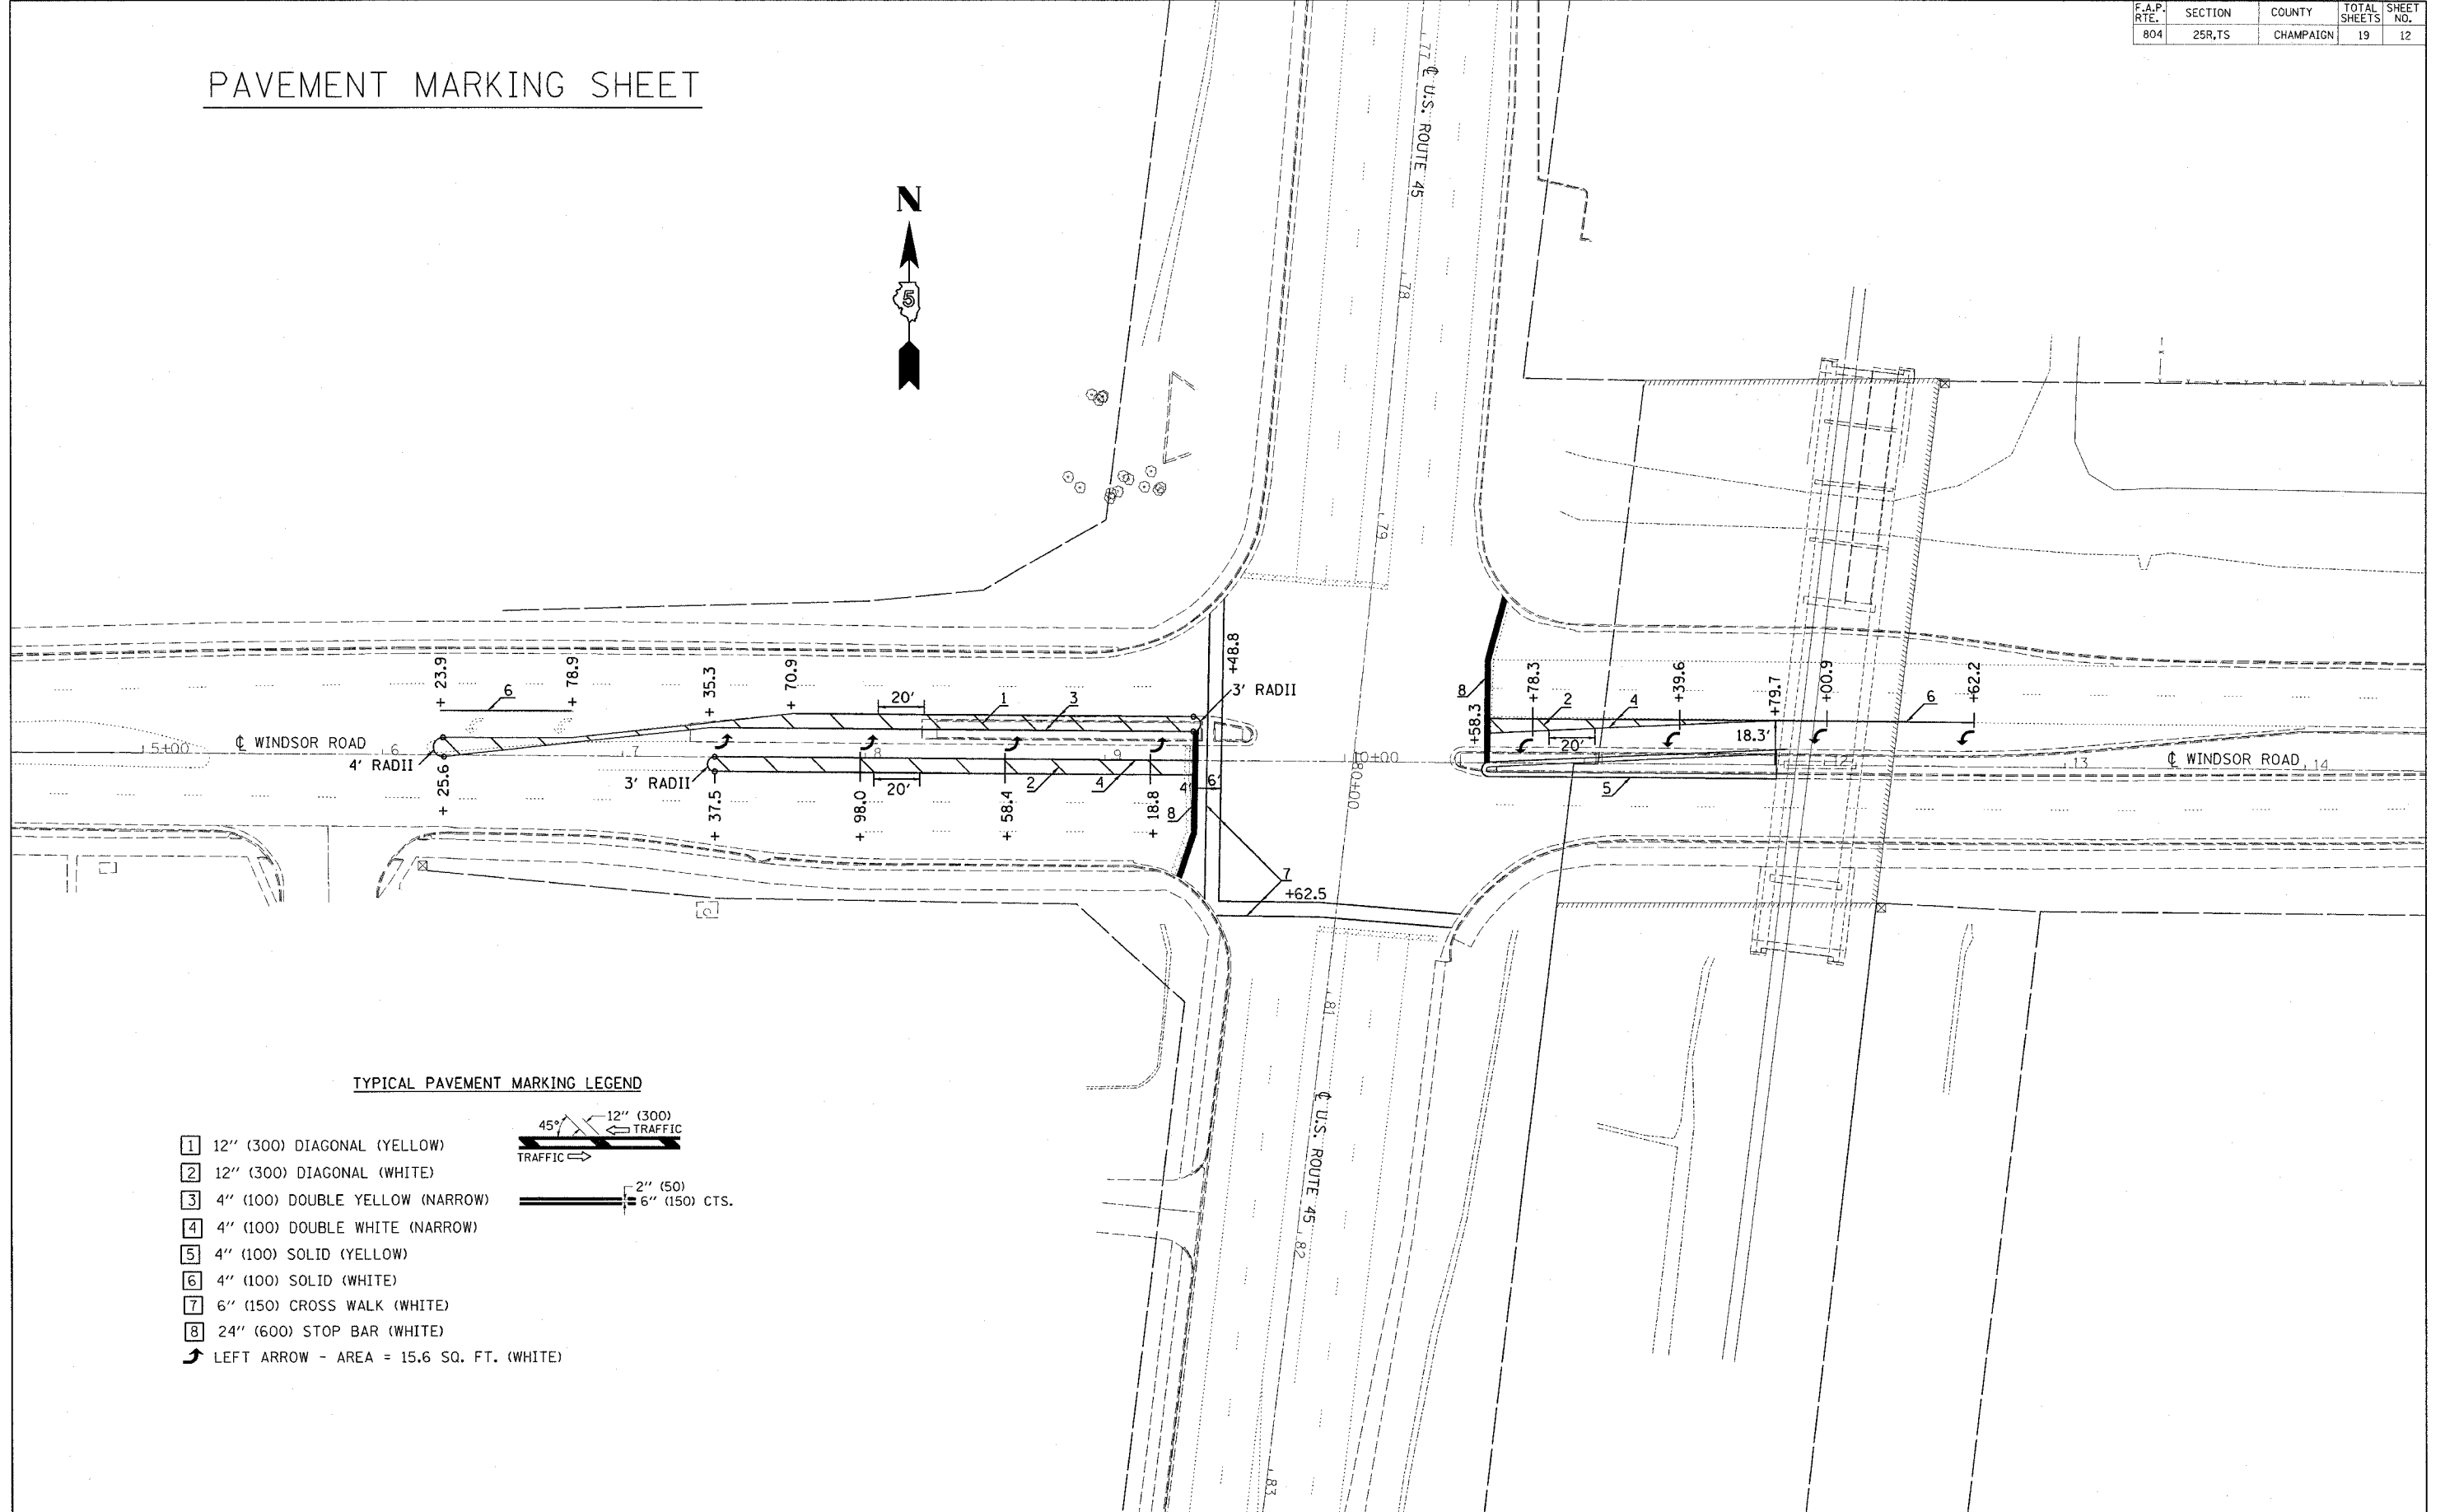

**TYPICAL PAVEMENT MARKING LEGEND**

- 1 12" (300) DIAGONAL (YELLOW)
- 2 12" (300) DIAGONAL (WHITE)
- 3 4" (100) DOUBLE YELLOW (NARROW)
- 4 4" (100) DOUBLE WHITE (NARROW)
- 5 4" (100) SOLID (YELLOW)
- 6 4" (100) SOLID (WHITE)
- 7 6" (150) CROSS WALK (WHITE)
- 8 24" (600) STOP BAR (WHITE)
- ↷ LEFT ARROW - AREA = 15.6 SQ. FT. (WHITE)

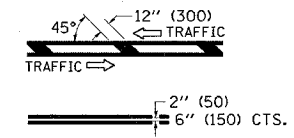

PLOT DATE \* \* \*  
 FILE NAME \* \* \*  
 PLOT SCALE \* \* \*  
 USER NAME \* \* \*