


FAI ROUTE	SECTION	COUNTY	TOTAL SHEETS	SHEET NO.
74	92(11,12,12-1)RS-1,I	VERMILION	13	1

D-95-024-05
CONTRACT # 70477

STATE OF ILLINOIS
DEPARTMENT OF TRANSPORTATION
DIVISION OF HIGHWAYS
**PLANS FOR PROPOSED
HIGHWAY IMPROVEMENT**

FOR INDEX OF SHEETS, SEE SHEET NO. 2
FOR SUMMARY OF QUANTITIES, SEE SHEET NO. 3

PLAN: 1" = 20'
PROFILE HORIZ.: N.A.
PROFILE VERT.: N.A.
CROSS SECTIONS - HORIZONTAL: 1" = 10' VERTICAL: 1" = 5'

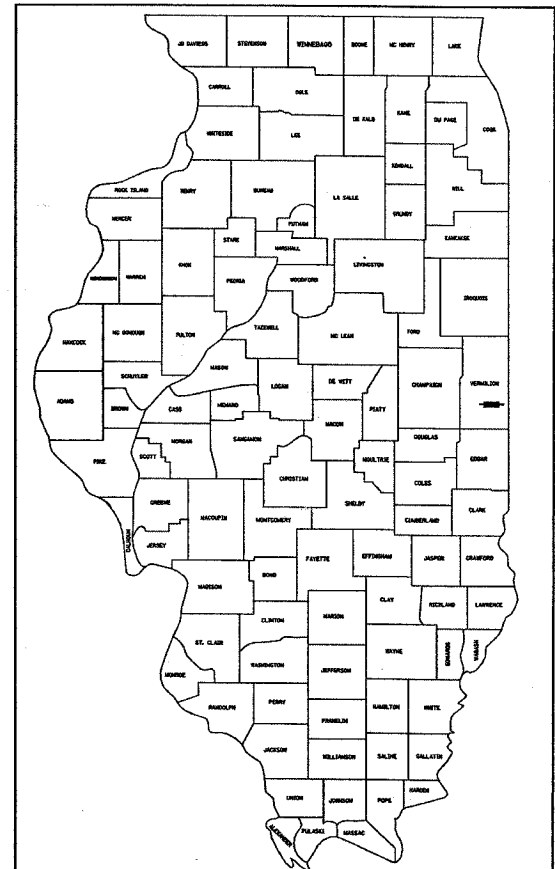

LOCATION OF SECTION INDICATED THUS: - ■ -

**F.A.I. ROUTE 74 (I-74 EASTBOUND EXIT RAMP)
SECTION 92(11,12,12-1)RS-1,I
VERMILION COUNTY
PROJECT H S -074-6(146)216**

C-95-024-05

SHOULDER RECONSTRUCTION

DESIGN TRAFFIC


2003	4,750 ADT
2023	5,200 ADT
PU	4,925 ADT
SU	165 ADT
MU	110 ADT

DESIGN PERIOD 20

% PU	94.7
% SU	3.2
% MU	2.1
TRAFFIC FACTOR =	
SN =	N/A

**DESIGN DESIGNATION
N.A.**

STRUCTURE NO. 092-0084
PERRYSVILLE AVE. OVER I-74

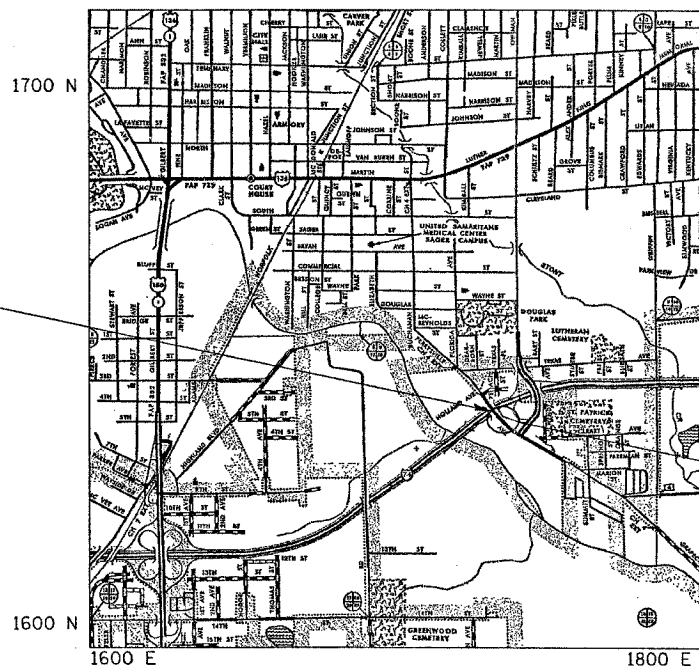

SECTION 92(11,12,12-1)RS-1,I
INCLUDES SHOULDER RECONSTRUCTION

TOTAL LENGTH OF SECTION & PROJECT = 400.0 FEET = 0.076 MILES
NET LENGTH OF SECTION & PROJECT = 400.0 FEET = 0.076 MILES

STATE OF ILLINOIS
DEPARTMENT OF TRANSPORTATION
DIVISION OF HIGHWAYS

SUBMITTED 7/7 2005
Joseph R. Coyle REGIONAL ENGINEER

EXAMINED August 19, 2005
Mike Shea ENGINEER OF DESIGN AND ENVIRONMENT

APPROVED August 19, 2005
Victor Maden DIRECTOR, DIVISION OF HIGHWAYS

FOR UNDERGROUND UTILITY
LOCATIONS CALL
TOLL FREE J.U.L.I.E. TELEPHONE NO.
1-800-892-0123
DANVILLE TOWNSHIP

PRINTED BY AUTHORITY OF THE STATE OF ILLINOIS

PROJECT ENGINEER: SCOTT NEIHART (217) 465 - 4181

DESIGNED BY: JEFF ALLEN

CONTRACT NO. 70477

F.A.I. ROUTE 74 SECTION 92(11,12,12-1)RS-1,I VERMILION COUNTY