


F.A. RTE.	SECTION	COUNTY	TOTAL SHEETS	SHEET NO.
310	81B-1	MORGAN	114	14
STA.		TO STA.		
CONTRACT NO. 72528				




MATCH LINE STATION 147+00.00

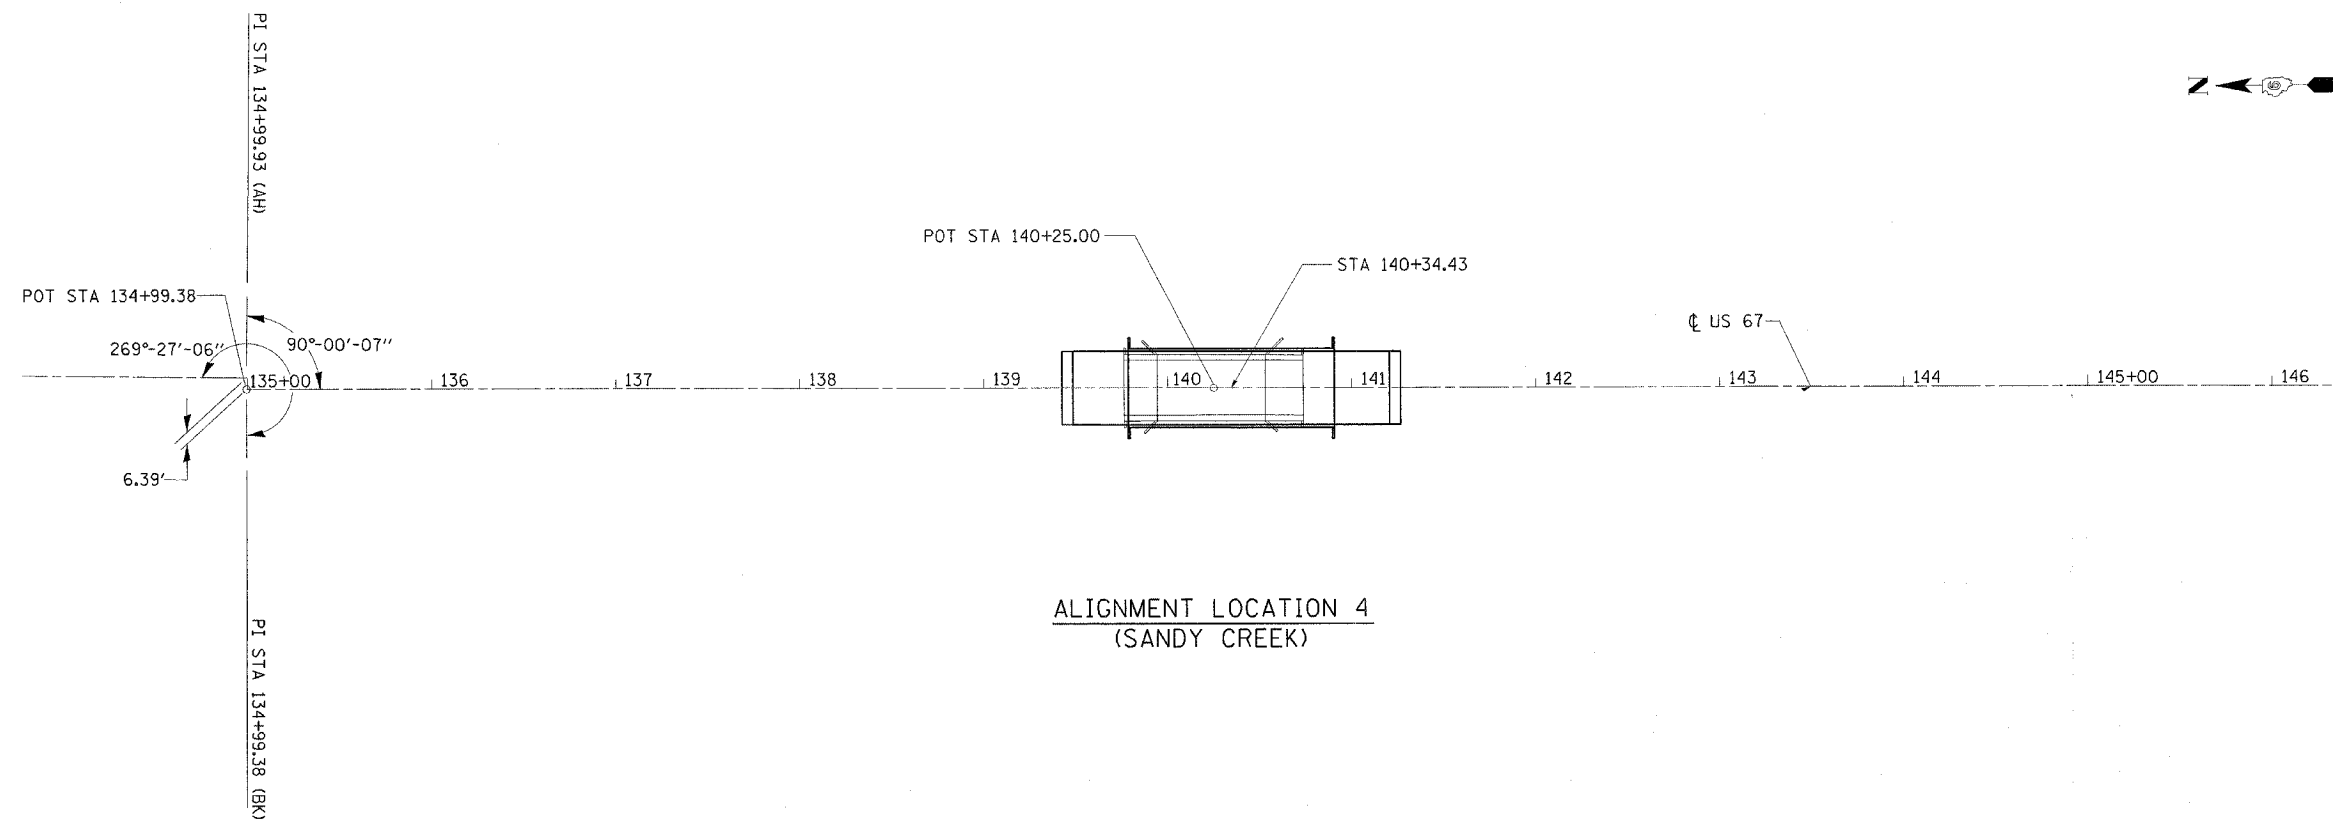


ALIGNMENT LOCATION 4  
(SANDY CREEK)

MATCH LINE STATION 147+00.00

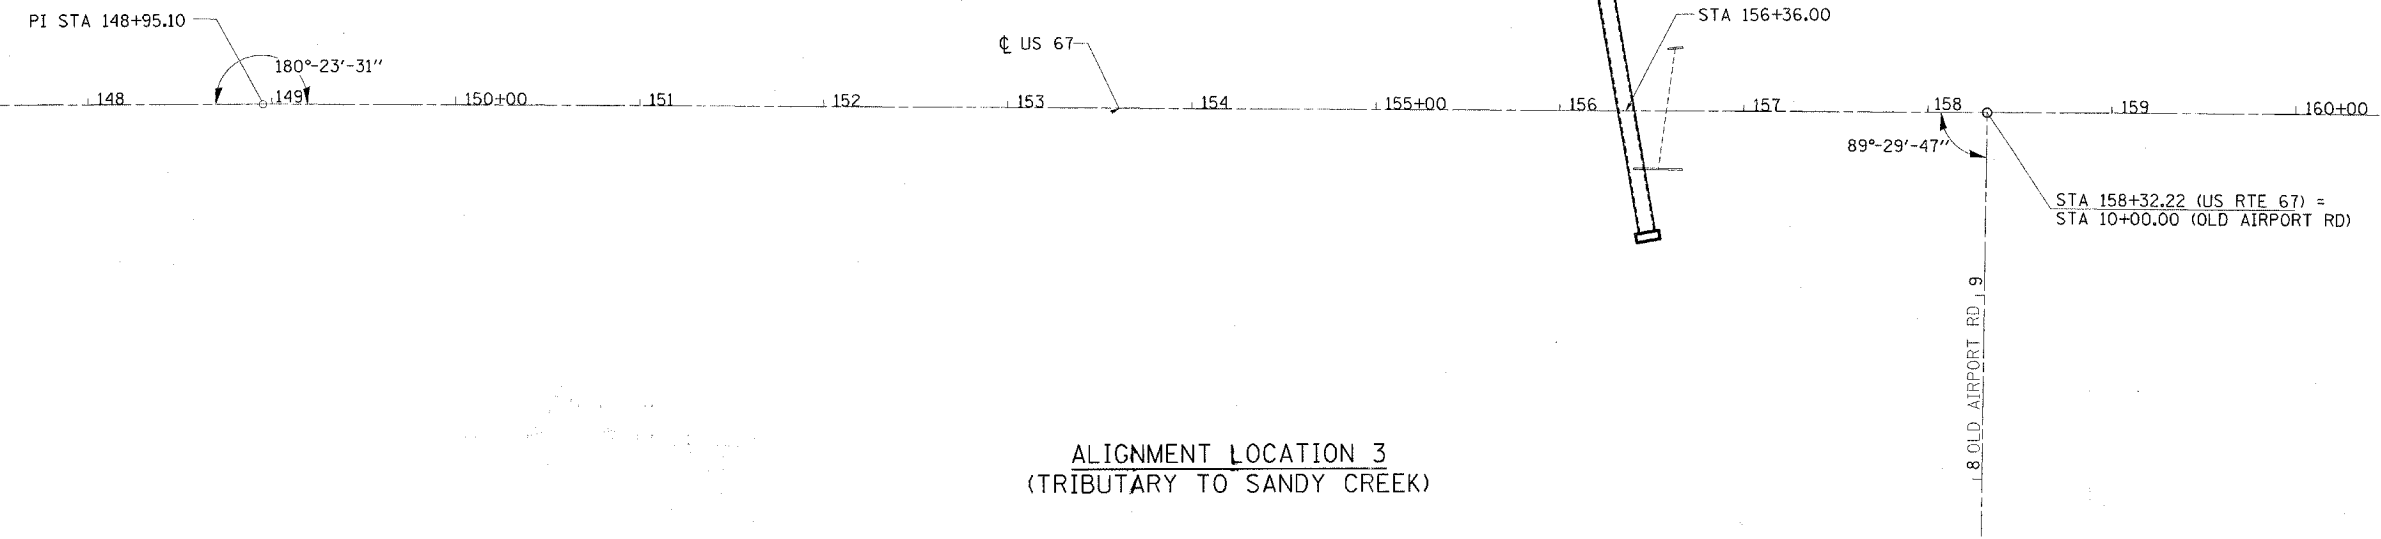

ALIGNMENT LOCATION 3  
(TRIBUTARY TO SANDY CREEK)

DESCRIPTION	COORDINATE	
	NORTH	EAST
POT STA 134+99.38	1096939.38	2279129.46
POT STA 140+25.00	1096413.76	2279129.55
PI STA 148+95.10	1095543.65	2279129.69

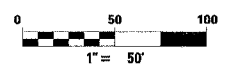

REVISIONS	
NAME	DATE

ILLINOIS DEPARTMENT OF TRANSPORTATION  
**HORIZONTAL CONTROL**  
FAP ROUTE 310 (US 67/IL 267)  
SECTION 81B-1  
MORGAN COUNTY  
SCALE: VERT. HORIZ.  
DATE: DRAWN BY BANDY  
CHECKED BY STEUART