


F.A.P. RTE.	SECTION	COUNTY	TOTAL SHEETS	SHEET NO.
310	81B-1	MORGAN	114	16
STA.		TO STA.		
CONTRACT NO. 72528				

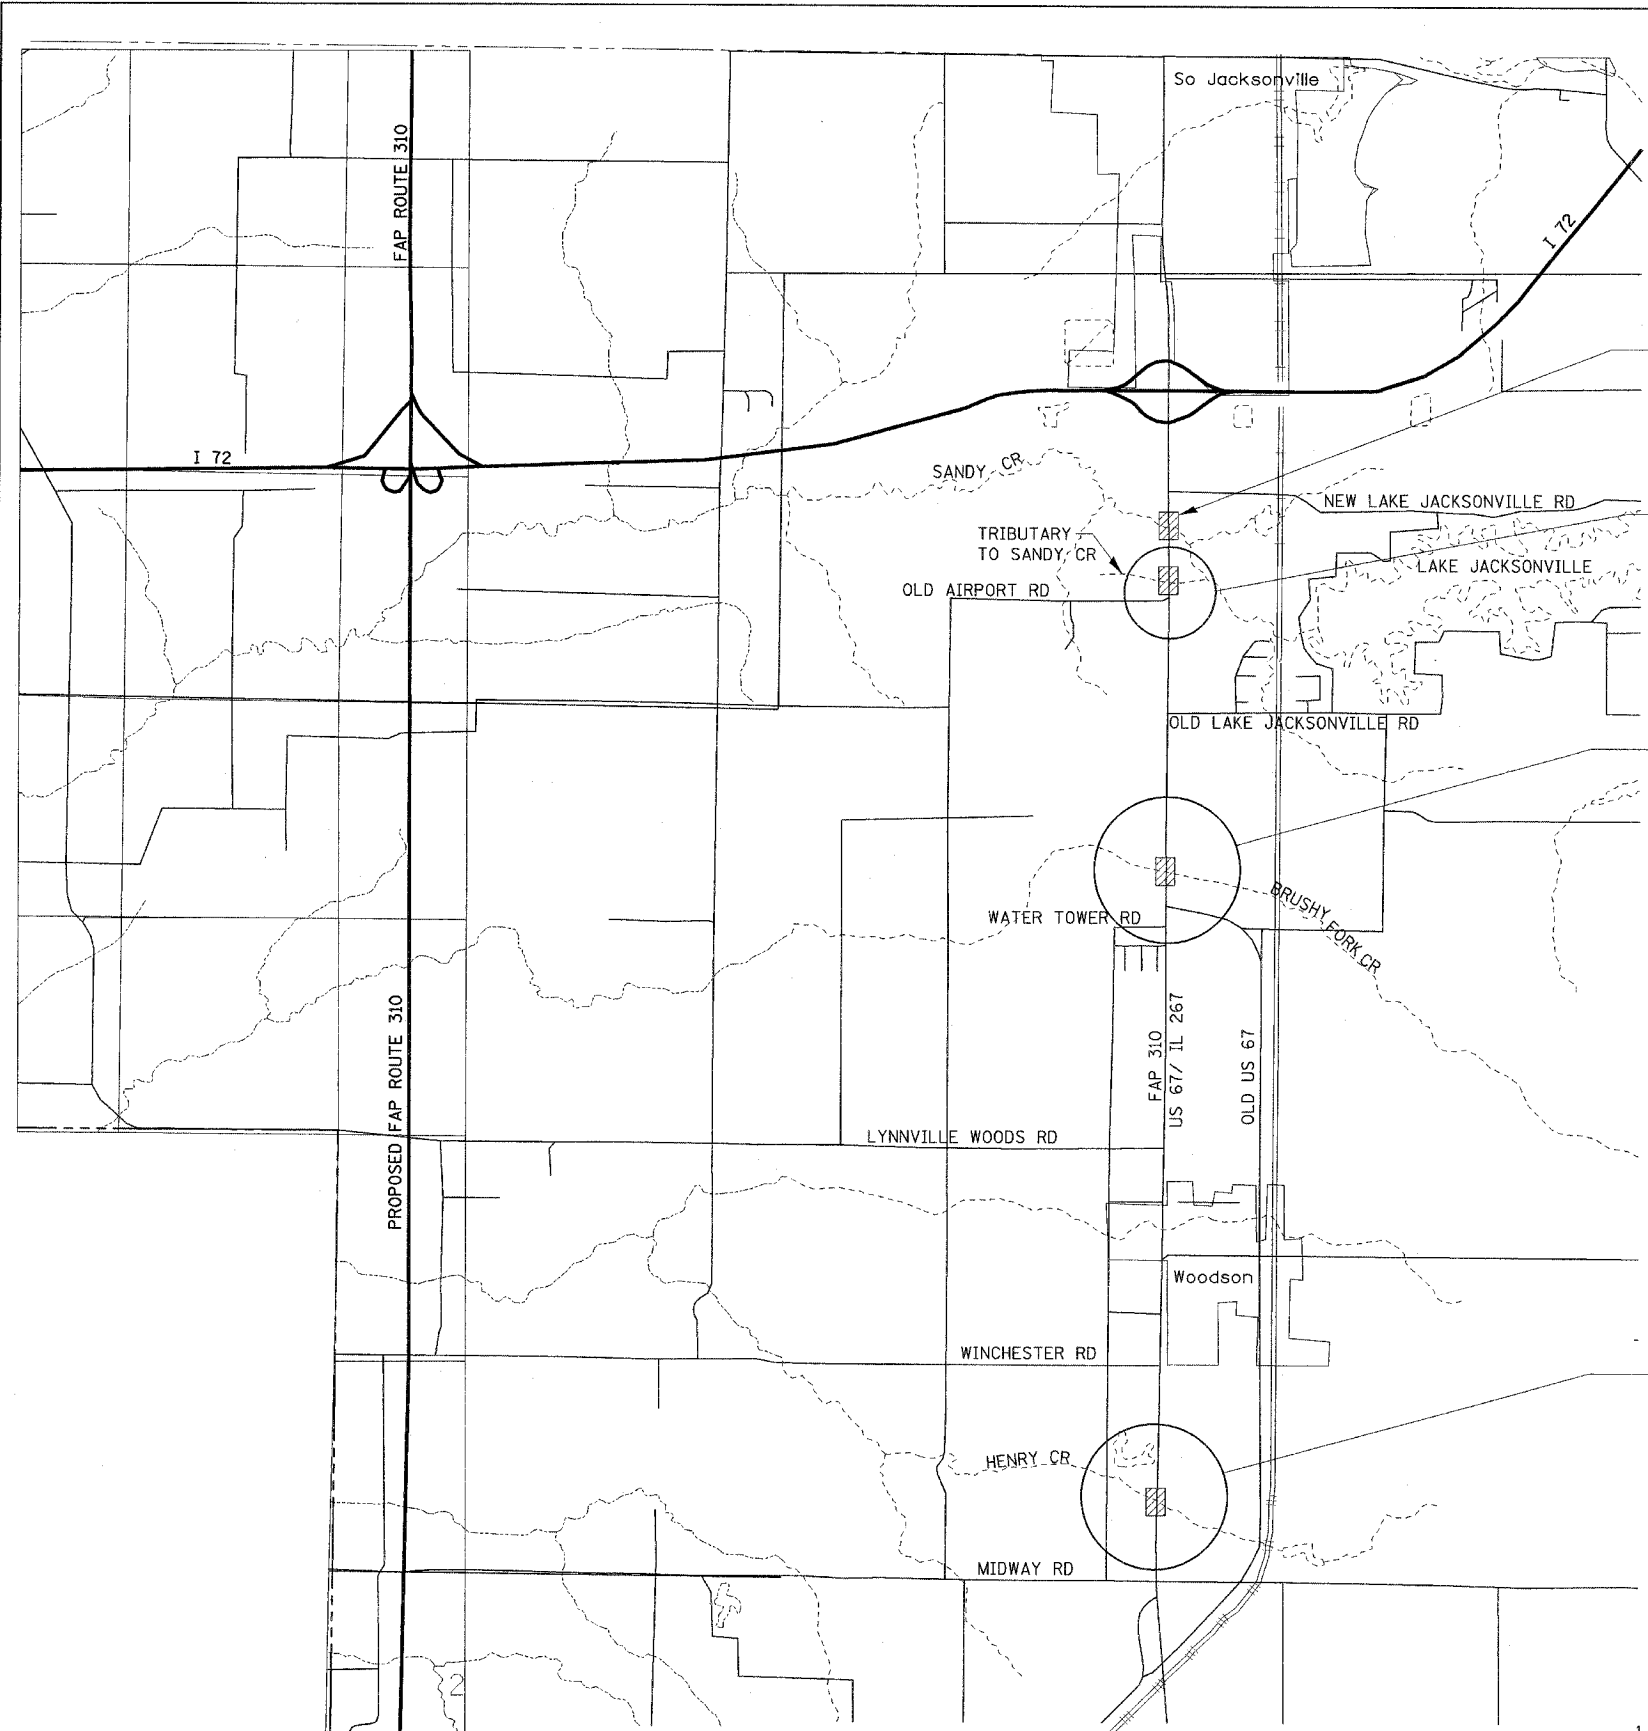

LOCATION 4  
SEE NOTES

LOCATION 3

LOCATION 2


LOCATION 1



I-72 @ EXITS #68 AND #60

IL 267 SOUTH CLOSED  
USE US 67  
EXIT 60

5" LETTERS

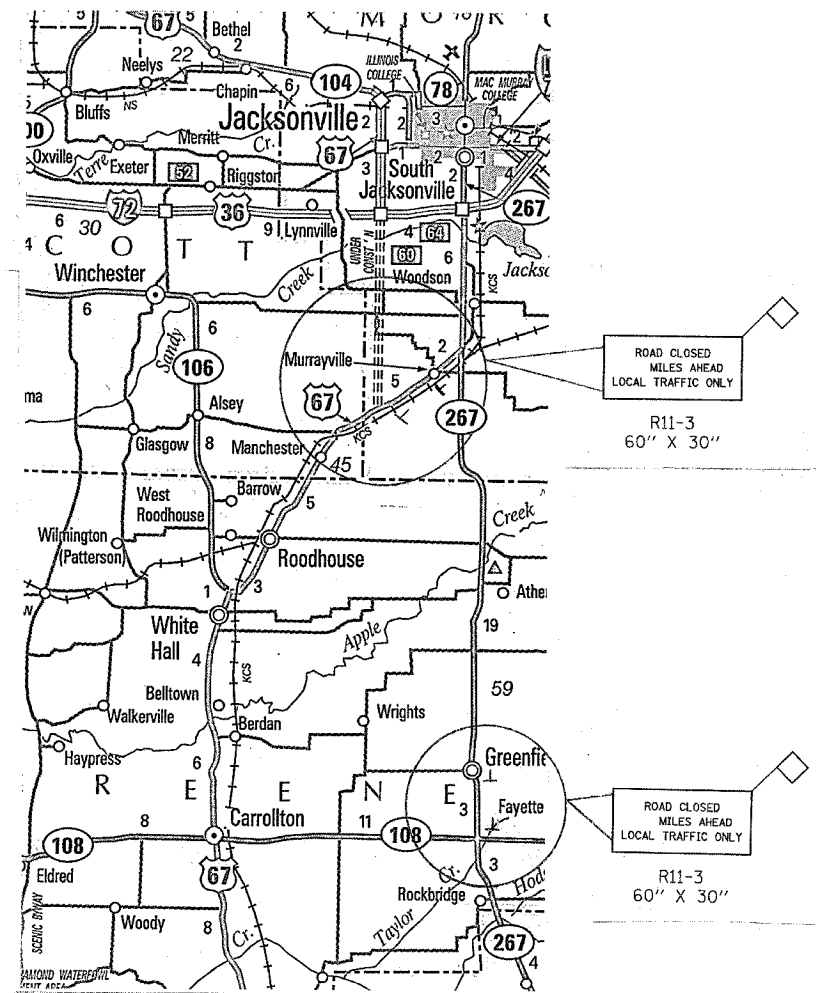

**LEGEND**

	WORK AREA
	SIGN
	TYPE III BARRICADES WITH R11-2 4830
	TYPE A FLASHING LIGHT

- NOTES:
- BARRICADE PLACEMENT AND REQUIRED CLOSURE SIGNING SHALL BE ADJUSTED TO ALLOW LOCAL TRAFFIC ONLY ACCESS DURING CONSTRUCTION OPERATIONS.
  - WORK ON LOCATION 1, LOCATION 2, AND LOCATION 3 IS TO BE DONE UTILIZING ROAD CLOSURE. SEE DETAILS ON SHEET 16
  - WORK ON LOCATION 4 IS TO BE DONE UTILIZING STAGE CONSTRUCTION. SEE SHEETS

REVISIONS	
NAME	DATE
TMJ	08-05-08

ILLINOIS DEPARTMENT OF TRANSPORTATION

**ROAD CLOSURE DETAIL**

FAP ROUTE 310 (US 67/IL 267)  
SECTION 81B-1  
MORGAN COUNTY

SCALE: \_\_\_\_\_  
DATE \_\_\_\_\_

DRAWN BY BANDY  
CHECKED BY STEUART

LOCATION MAP